


F.A. RTE.	SECTION	COUNTY	TOTAL SHEETS	SHEET NO.
*	**	***	304	250
STA. 495+91.00 TO STA. 497+00.00				
FED. ROAD DIST. NO. ILLINOIS FED. AID PROJECT				
* FAU 94B1, FAS 2887 (IL 37)				
** (12.12X)RS-3; 12B-1, 12B1-1				
*** FRANKLIN AND WILLIAMSON				

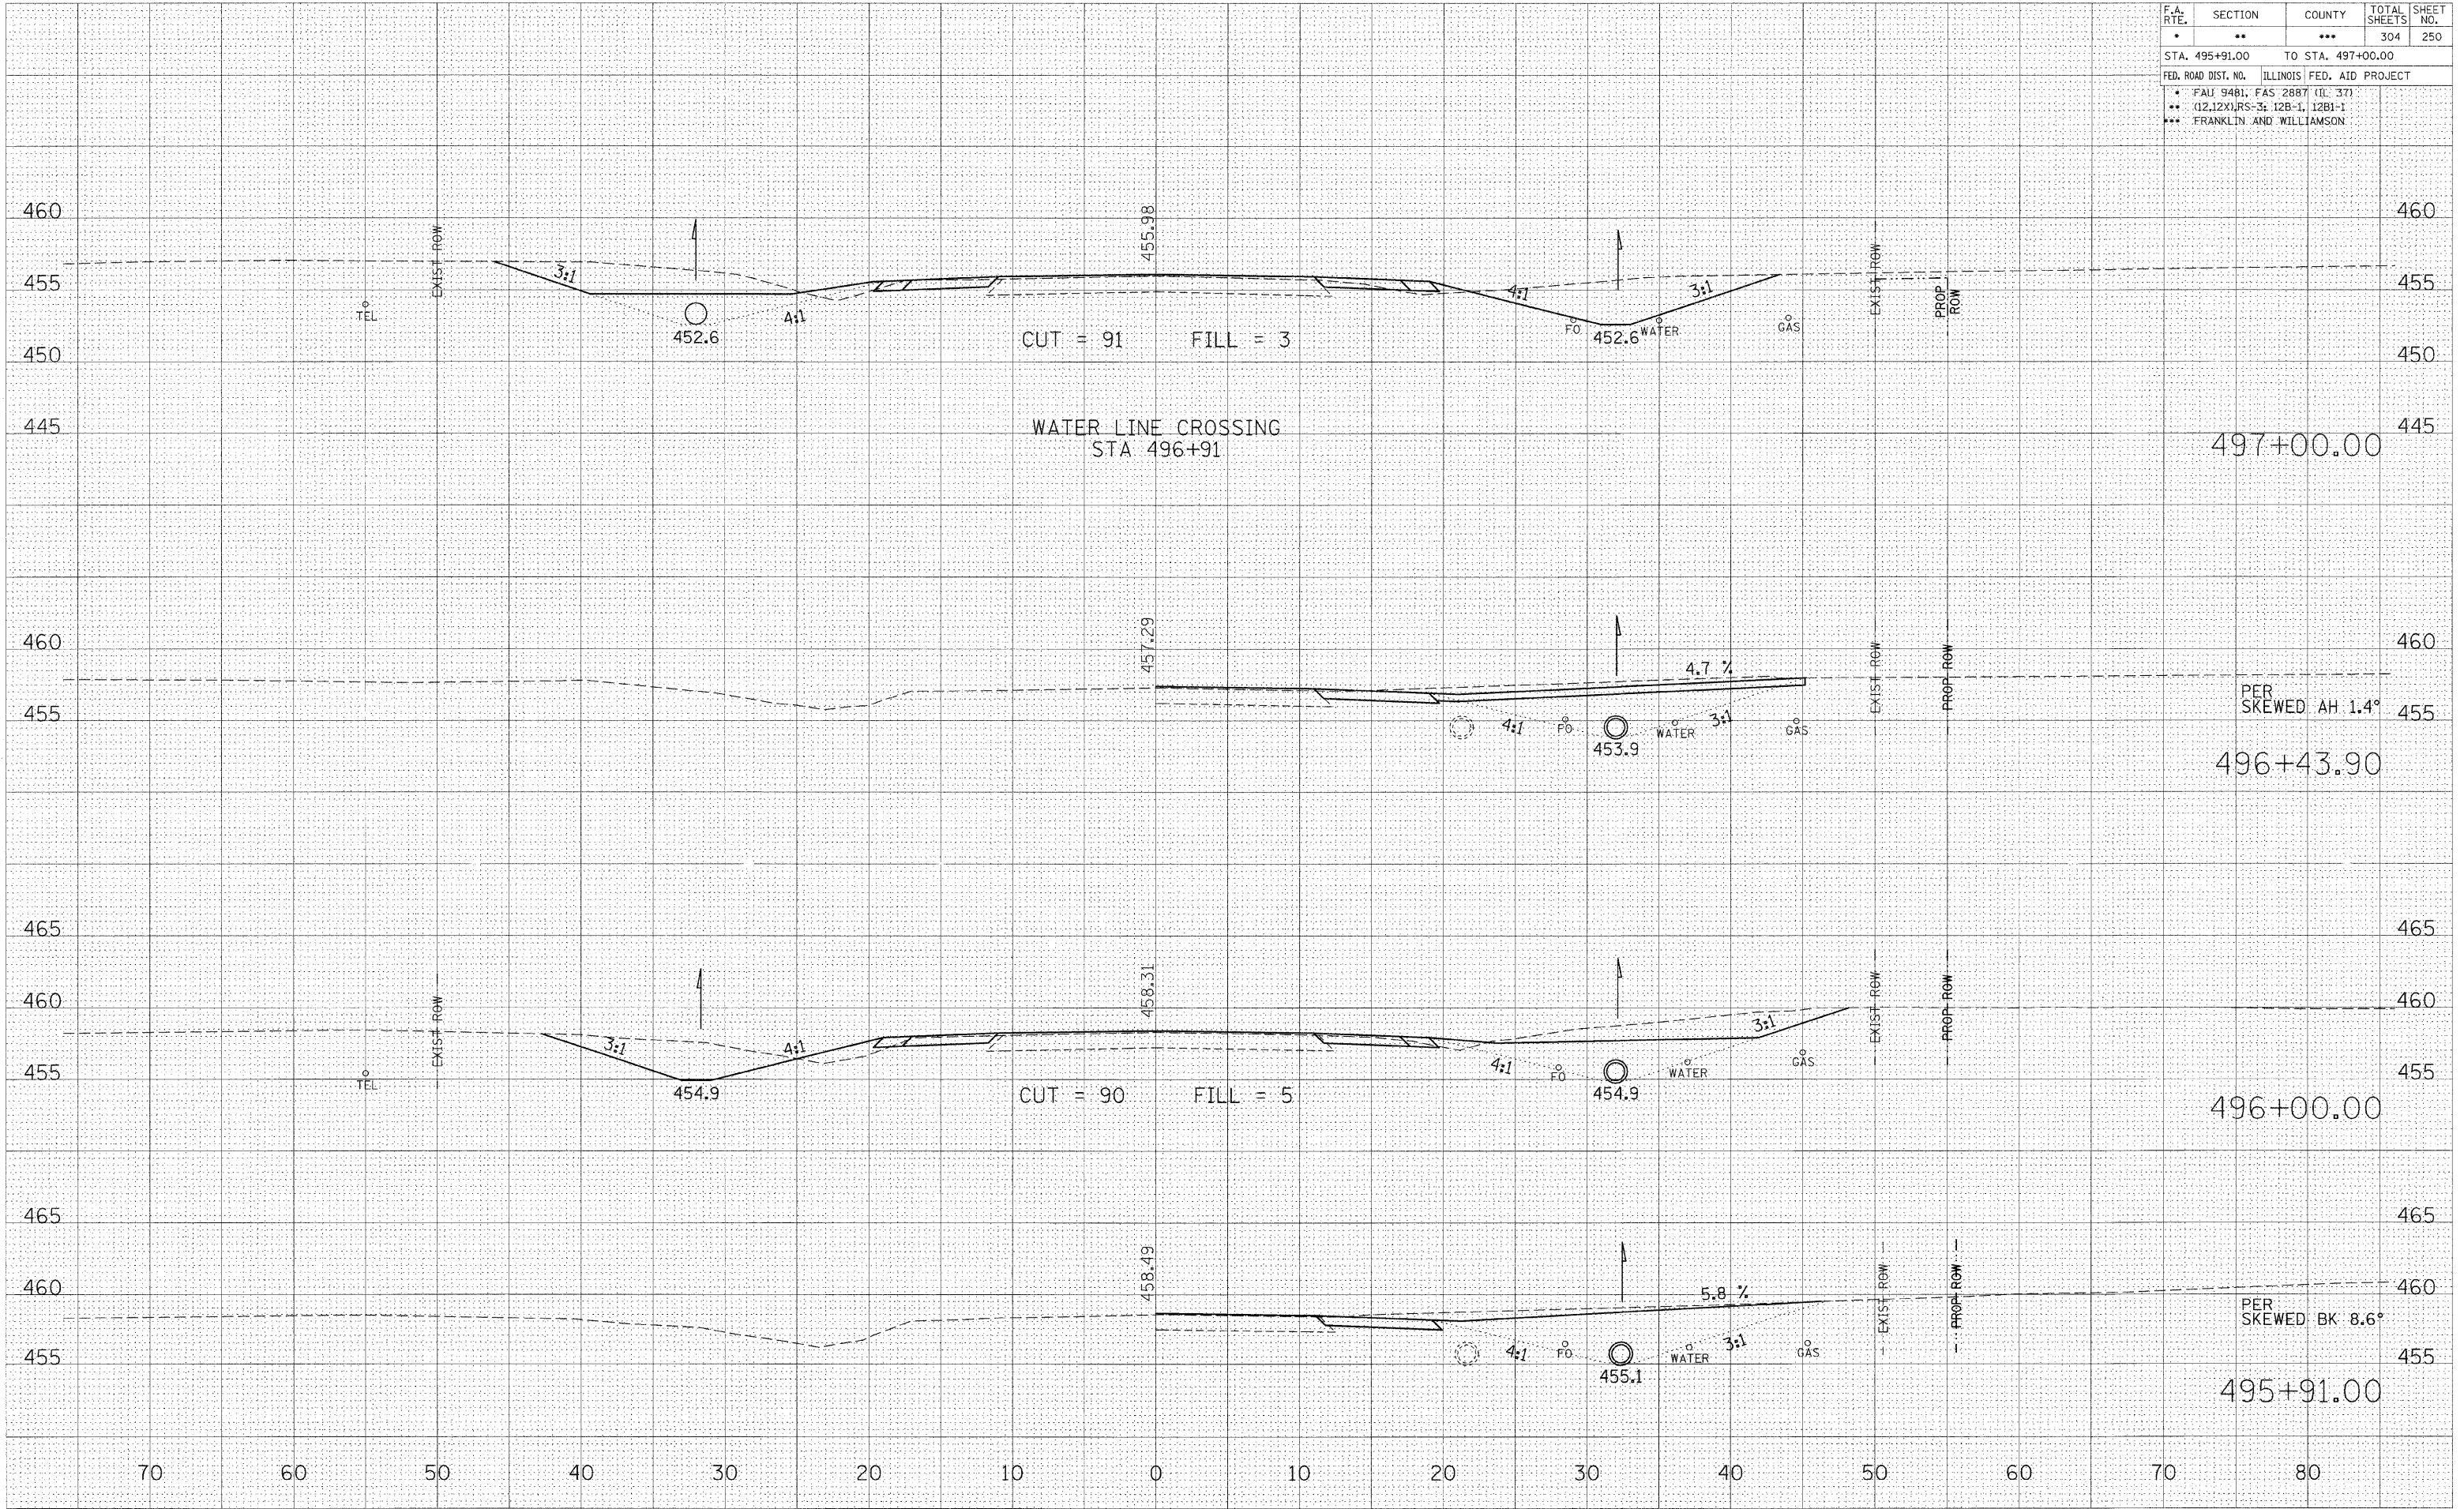

BY	DATE

FINAL SURVEY	SURVEYED
NOTE BOOK	
AREAS	
CHECKED	
NO.	

BY	DATE

ORIGINAL SURVEY	SURVEYED
AREAS	
CHECKED	
NO.	

PLOT DATE = 12/7/2009
FILE NAME = c:\pwworkspace\12772009\12772009.dwg
PLOT SCALE = 5.00000 / 1 IN.
USER NAME = jefmichd