


| F.A. RTE. | SECTION | COUNTY | TOTAL SHEETS | SHEET NO. |
|---------------------|---------|--------------------------------|--------------|-----------|
| * | ** | *** | 304 | 284 |
| STA. 549+07.60 | | TO STA. 550+00.00 | | |
| FED. ROAD DIST. NO. | | ILLINOIS | | |
| FED. AID PROJECT | | * FAL 9481, FAS 2887 (IL 37) | | |
| | | ** (12.12X)RS-3; 12B-1, 12B1-1 | | |
| | | *** FRANKLIN AND WILLIAMSON | | |

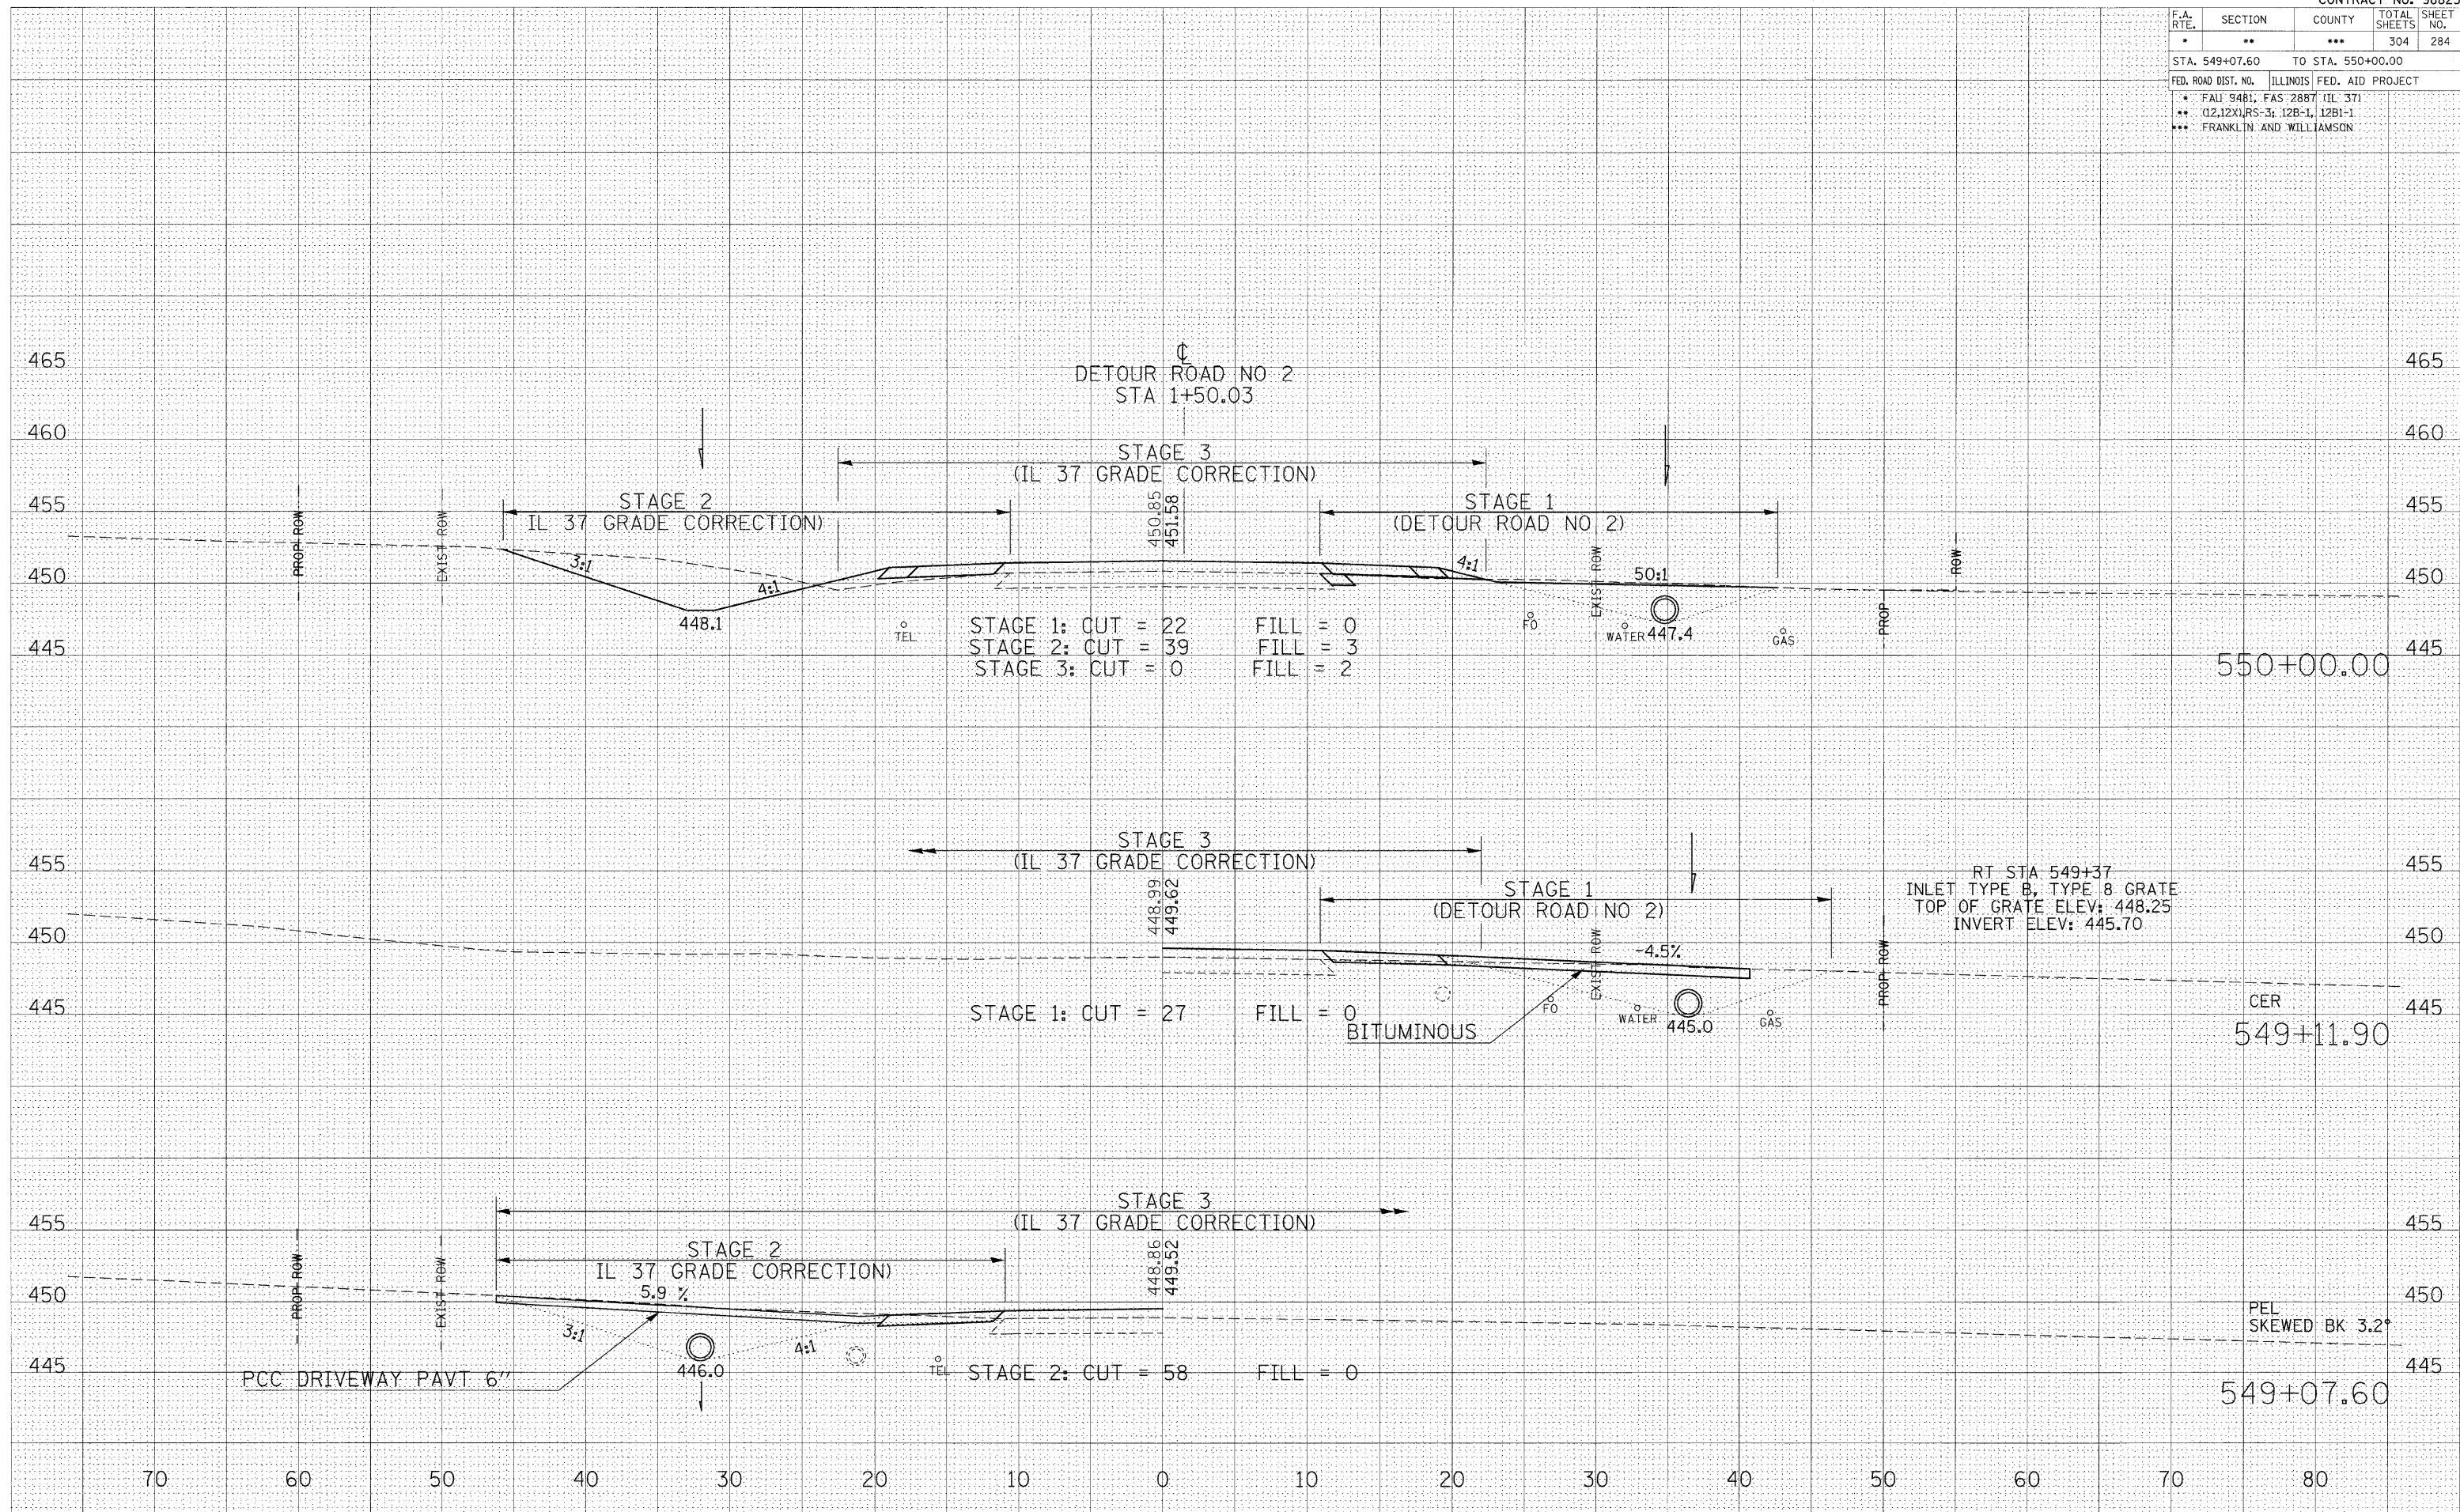

STA 549+07.60 TO STA 550+00.00 IL 37

| FINAL | BY | DATE |
|---------------|----|------|
| SURVEYED | | |
| PLOTTED | | |
| NOTE BOOK | | |
| AREAS CHECKED | | |

| ORIGINAL | BY | DATE |
|---------------|----|------|
| SURVEYED | | |
| PLOTTED | | |
| NOTE BOOK | | |
| AREAS CHECKED | | |

PLOT DATE = 12/7/2009
 FILE NAME = s:\p\work\p\1007\LEFT\MICHD.L\1007\1007.dwg
 PLOT SCALE = 5/8" = 1' IN
 USER NAME = jrbachandl