

F.A. RTE.	SECTION	COUNTY	TOTAL SHEETS	SHEET NO.
*	**	***	304	287
STA. 552+00.00 TO STA. 552+39.60				
FED. ROAD DIST. NO. ILLINOIS FED. AID PROJECT				
* FAI: 94B1, FAS: 2887 (IL 37)				
** (12.12)IRS-3; 12B-1, 12B1-1				
*** FRANKLIN AND WILLIAMSON				

BY	DATE


FINAL SURVEY	SURVEYED	PLOTTED	TEMP. EASE	AREAS CHECKED

BY	DATE

ORIGINAL SURVEY	SURVEYED	PLOTTED	TEMP. EASE	AREAS CHECKED

PLOT DATE = 12/7/2009  
 FILE NAME = c:\pwworkspace\1271001\1271001.dwg  
 USER NAME = jfward

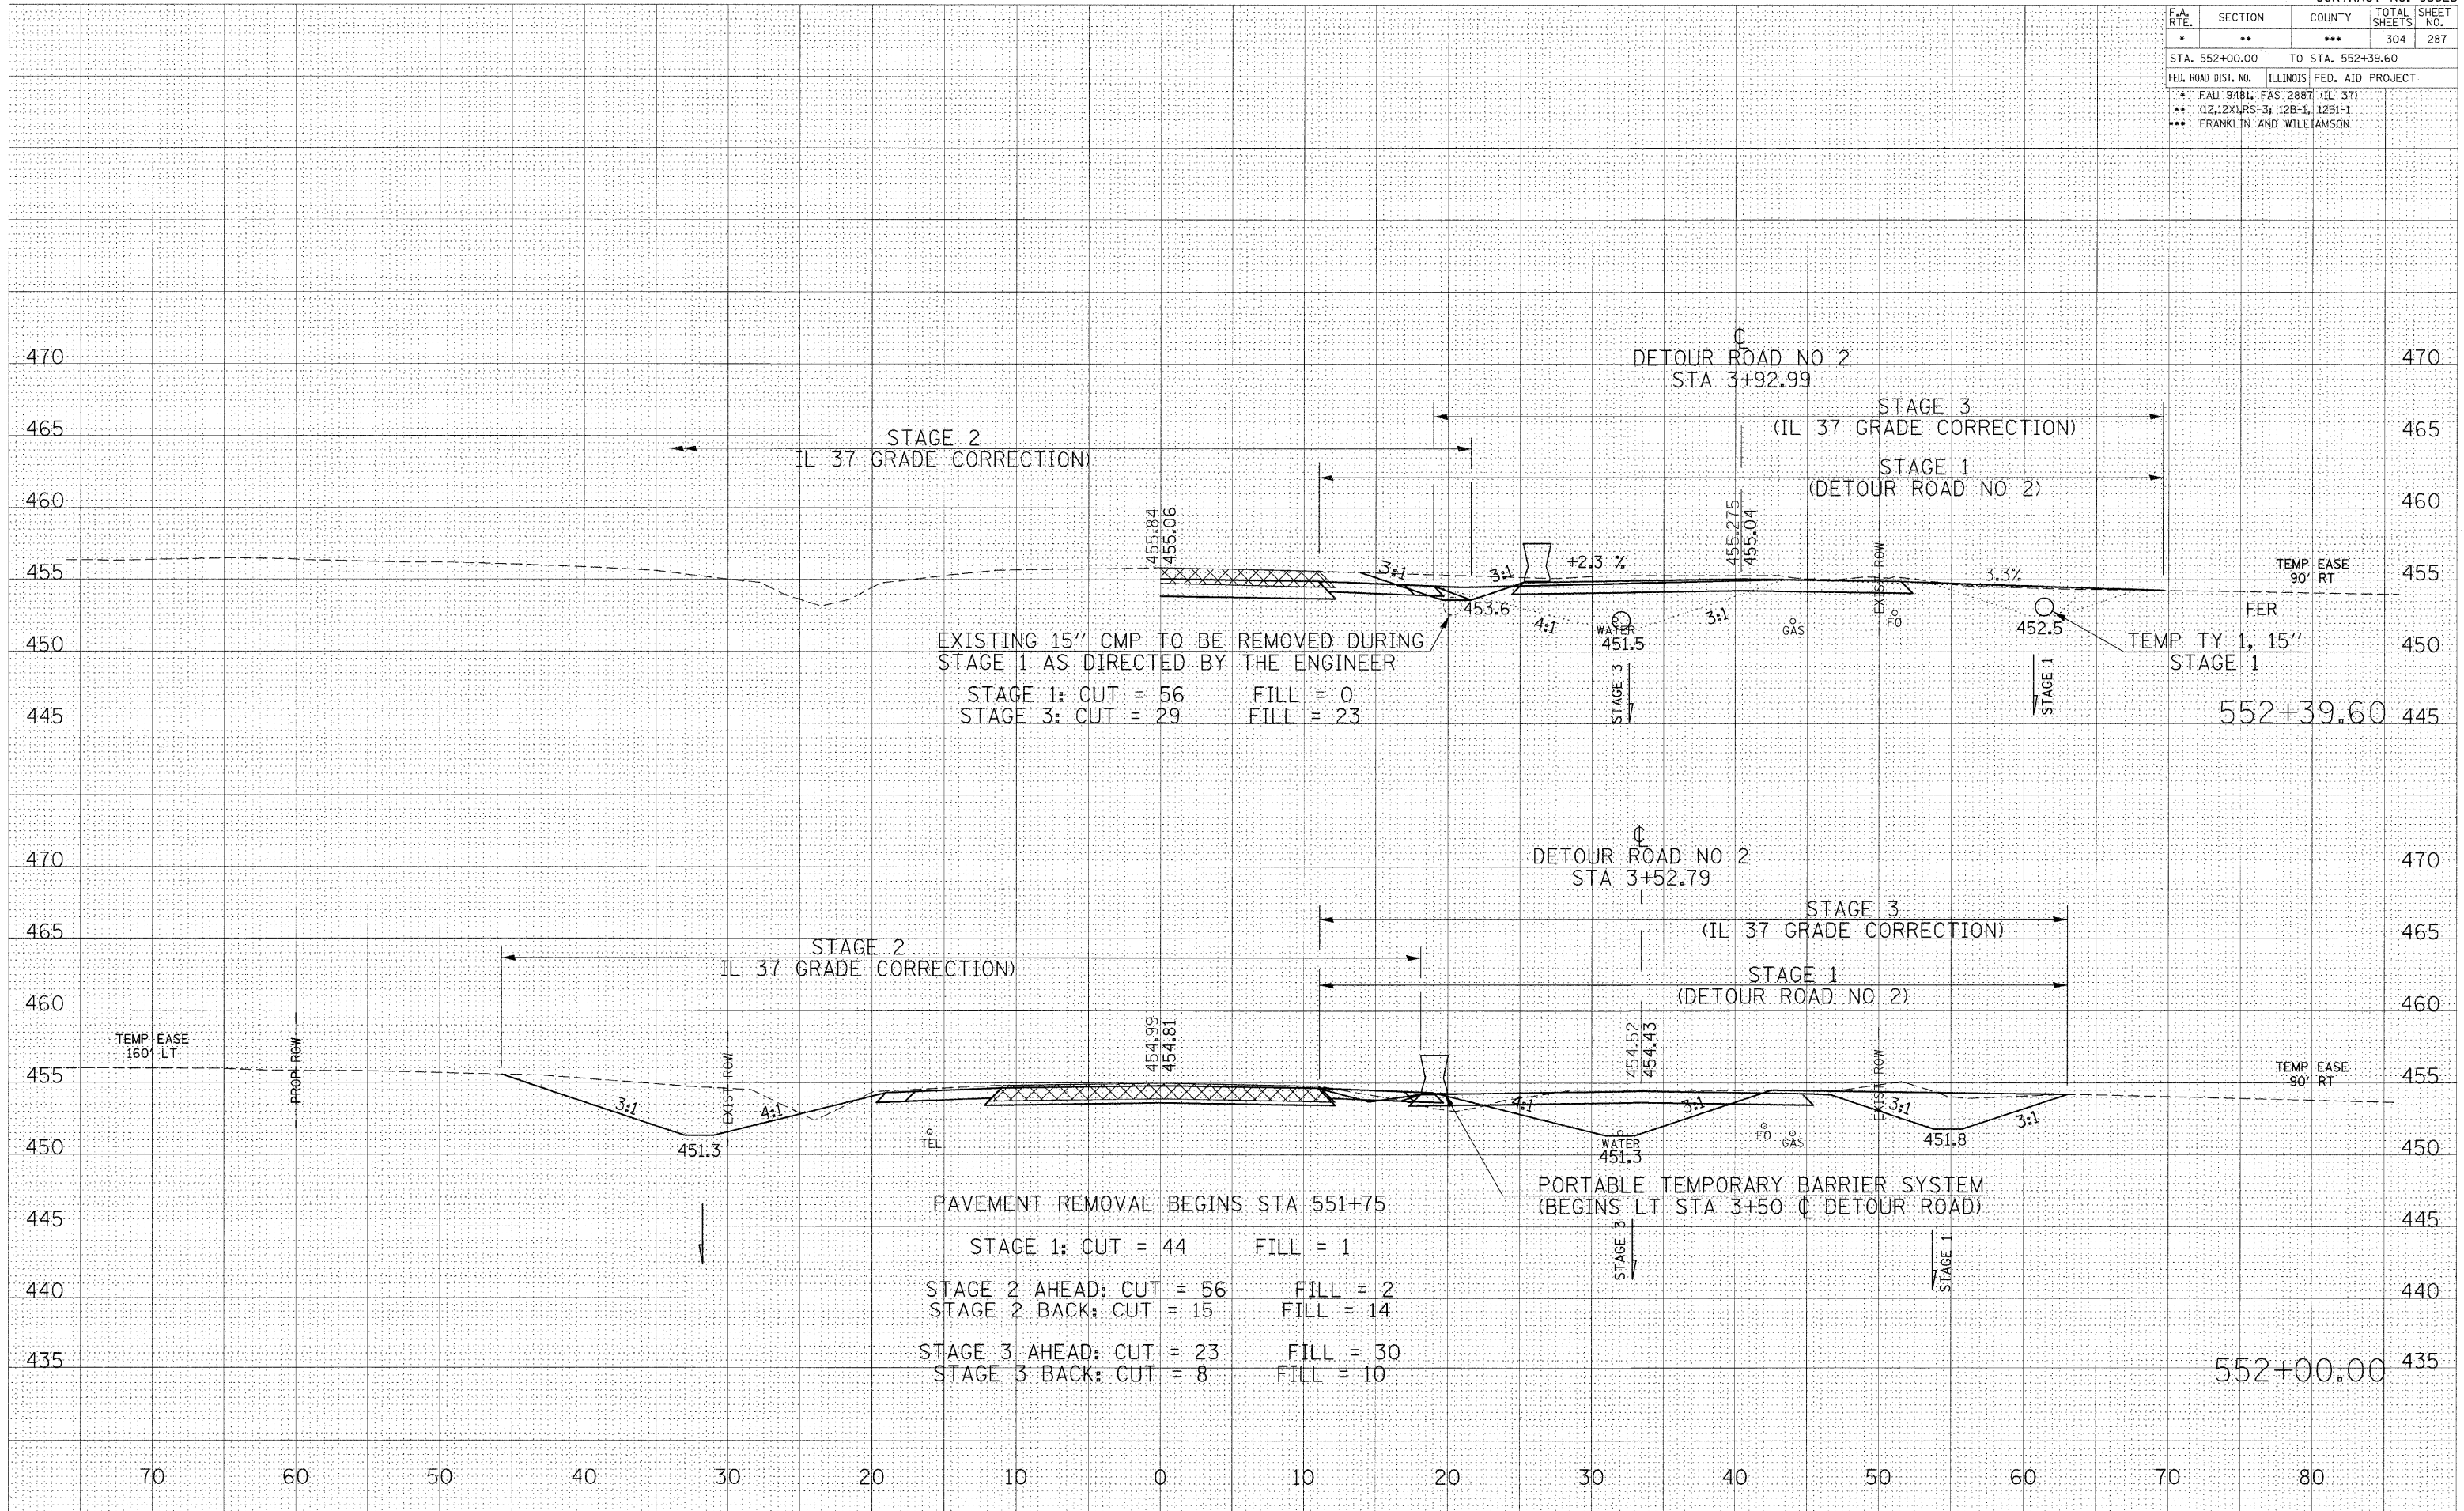

EXISTING 15" CMP TO BE REMOVED DURING STAGE 1 AS DIRECTED BY THE ENGINEER  
 STAGE 1: CUT = 56      FILL = 0  
 STAGE 3: CUT = 29      FILL = 23

PAVEMENT REMOVAL BEGINS STA 551+75  
 STAGE 1: CUT = 44      FILL = 1  
 STAGE 2 AHEAD: CUT = 56      FILL = 2  
 STAGE 2 BACK: CUT = 15      FILL = 14  
 STAGE 3 AHEAD: CUT = 23      FILL = 30  
 STAGE 3 BACK: CUT = 8      FILL = 10