

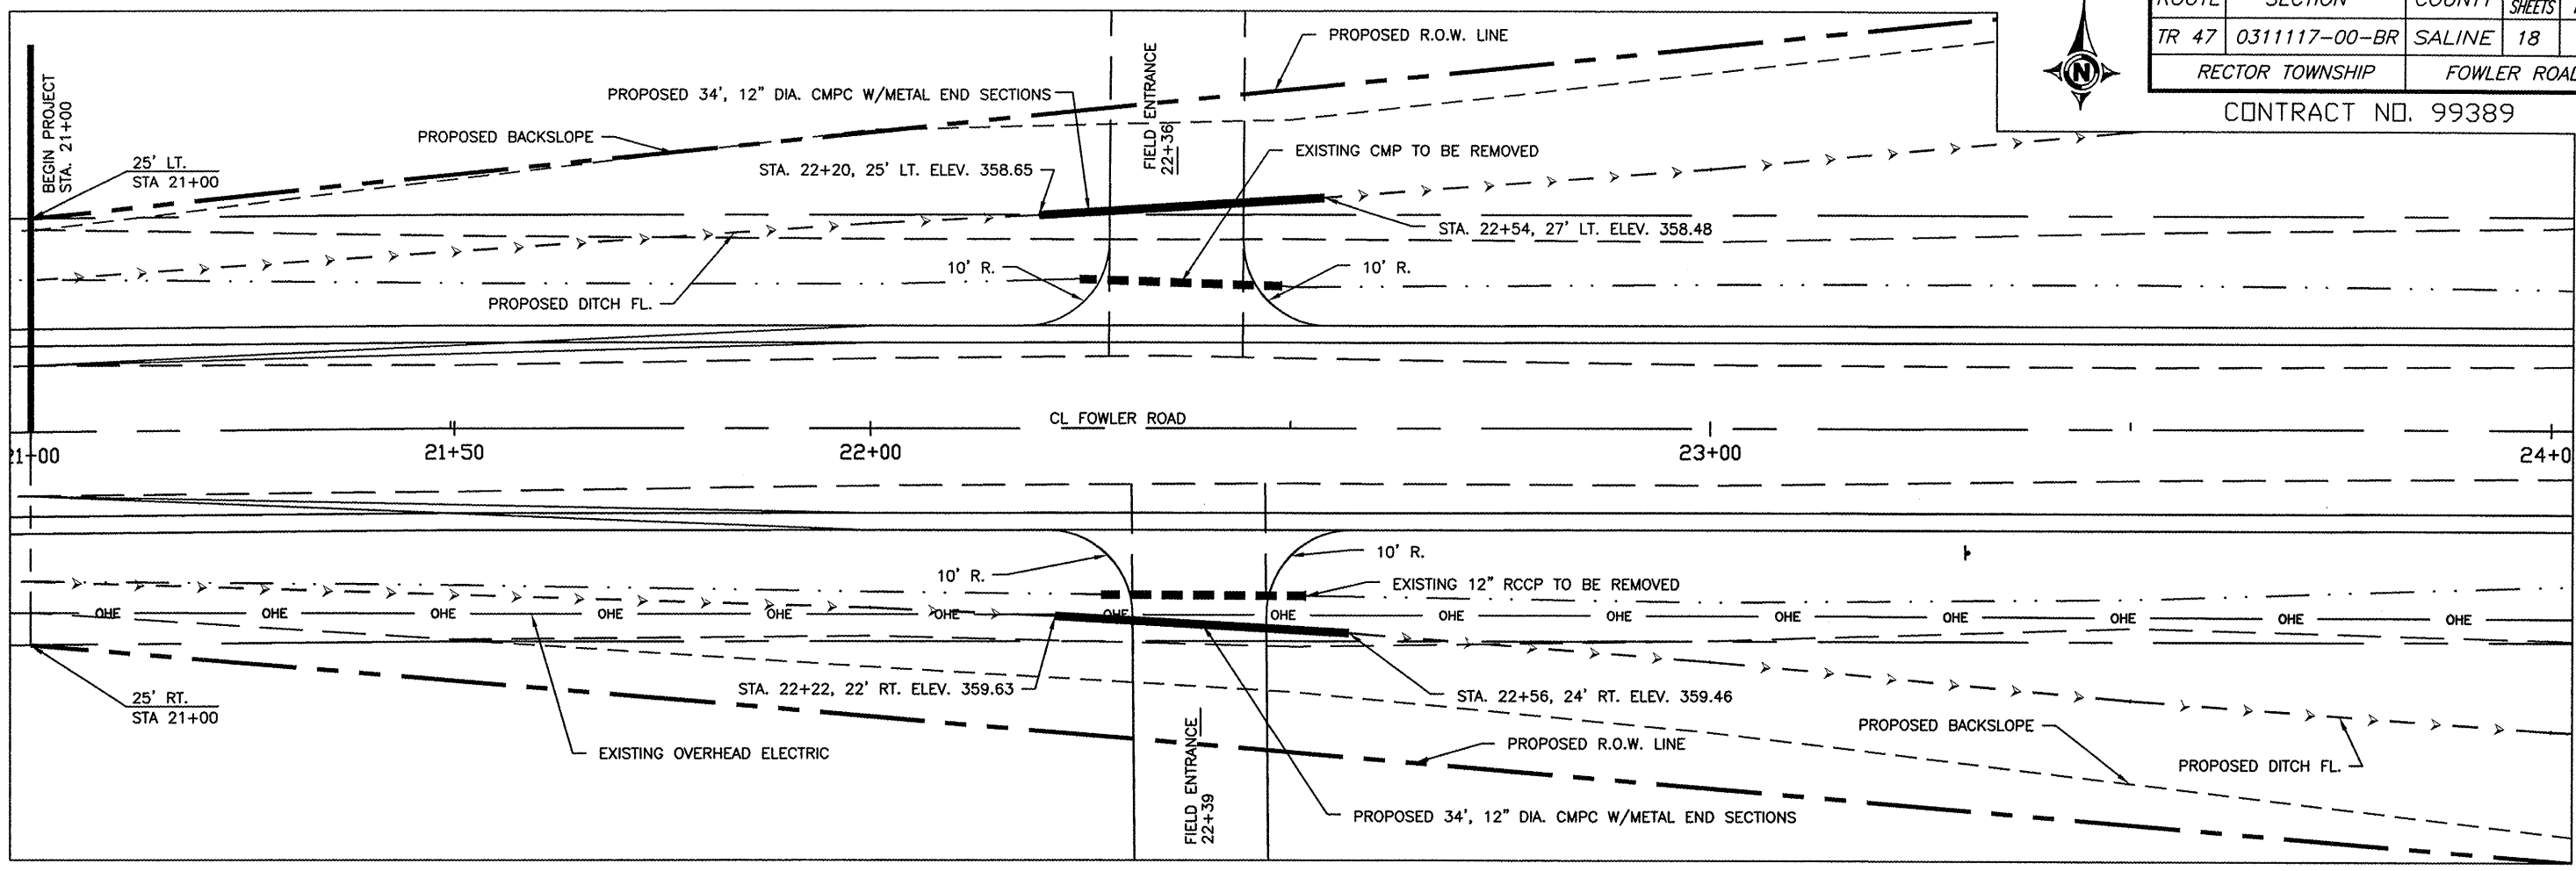


ROUTE	SECTION	COUNTY	TOTAL SHEETS	SHEET NO.
TR 47	0311117-00-BR	SALINE	18	8
RECTOR TOWNSHIP		FOWLER ROAD		

CONTRACT NO. 99389

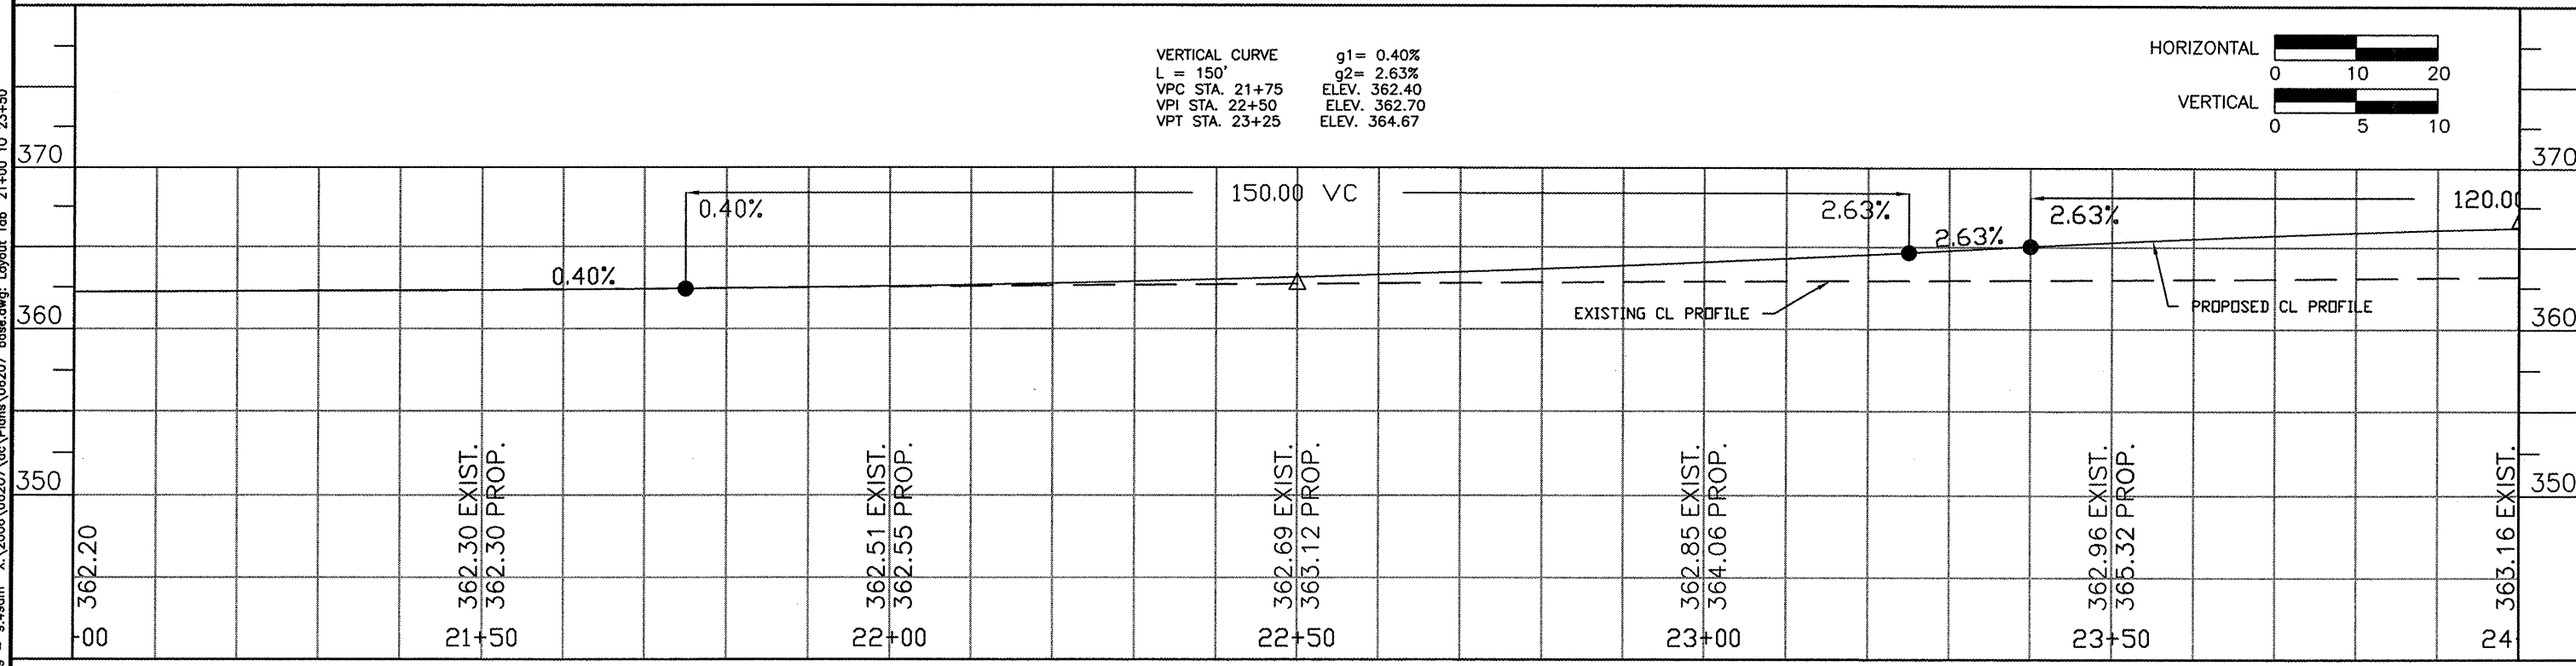

VERTICAL CURVE
 L = 150'
 VPC STA. 21+75 ELEV. 362.40
 VPI STA. 22+50 ELEV. 362.70
 VPT STA. 23+25 ELEV. 364.67
 g1 = 0.40%
 g2 = 2.63%

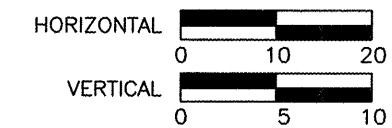

23 Jul 2009 - 9:49am X:\2006\06207\c\Plan\06207 base.dwg: Layout Tab '21+00 TO 23+50'