



ROUTE	SECTION	COUNTY	TOTAL SHEETS	SHEET NO.
TR 47	0311117-00-BR	SALINE	18	10
RECTOR TOWNSHIP		FOWLER ROAD		



CONTRACT NO. 99389

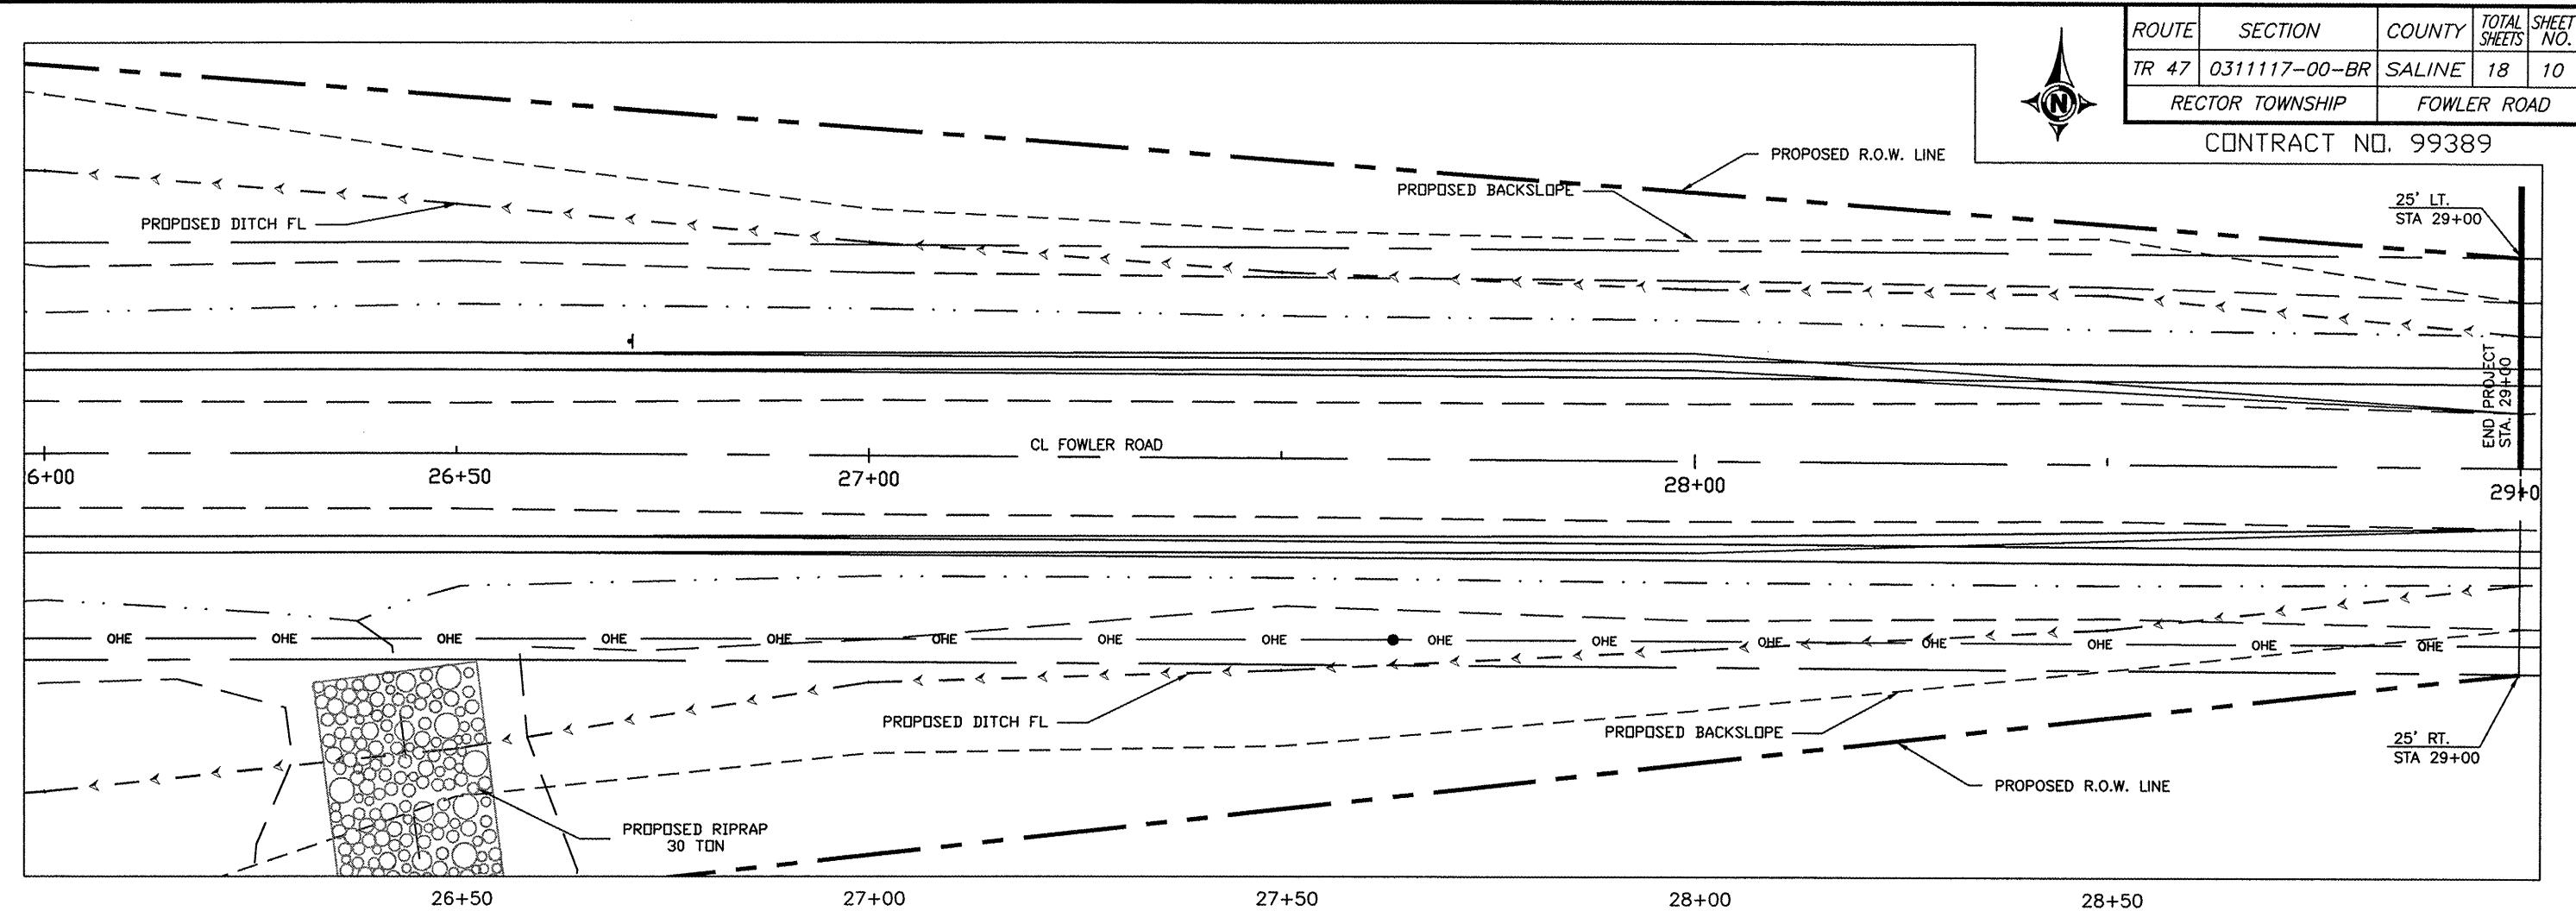

VERTICAL CURVE
 L = 180'
 VPC STA. 26+60 ELEV. 365.22
 VPI STA. 27+50 ELEV. 363.10
 VPT STA. 28+40 ELEV. 363.91
 g1 = -2.36%
 g2 = 0.90%

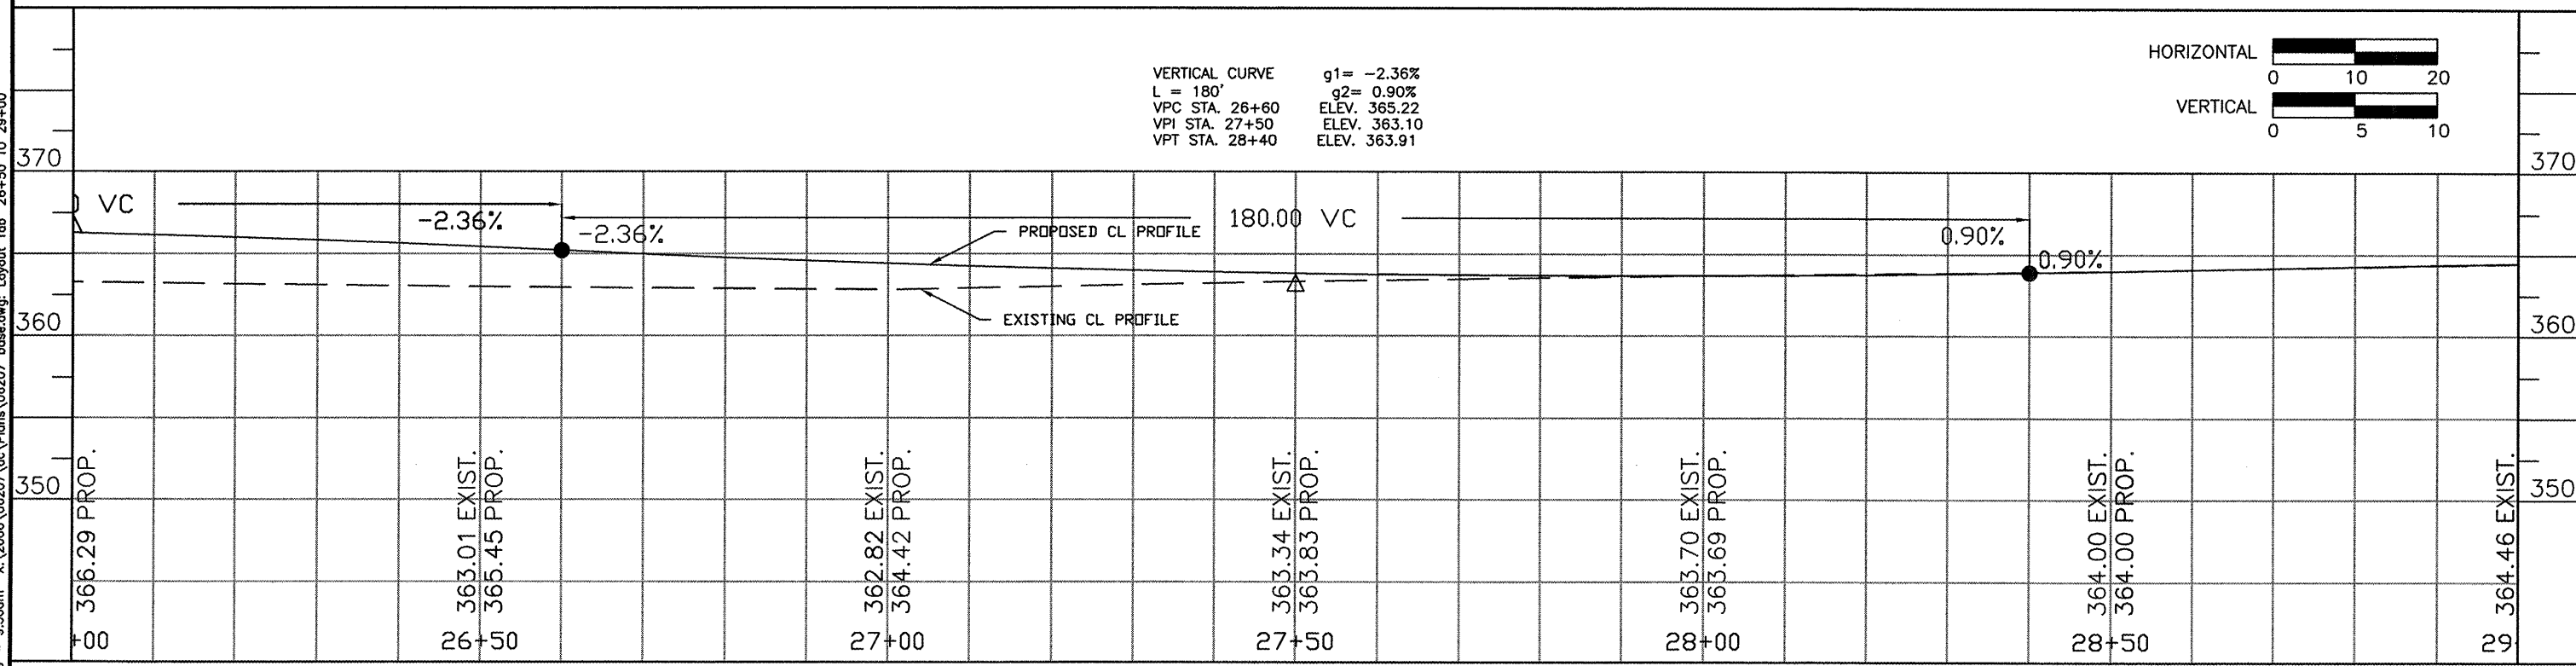

23 Jul 2009 - 9:50am X:\2006\06207\06207 base.dwg: Layout Tab '26+50 TO 29+00'