
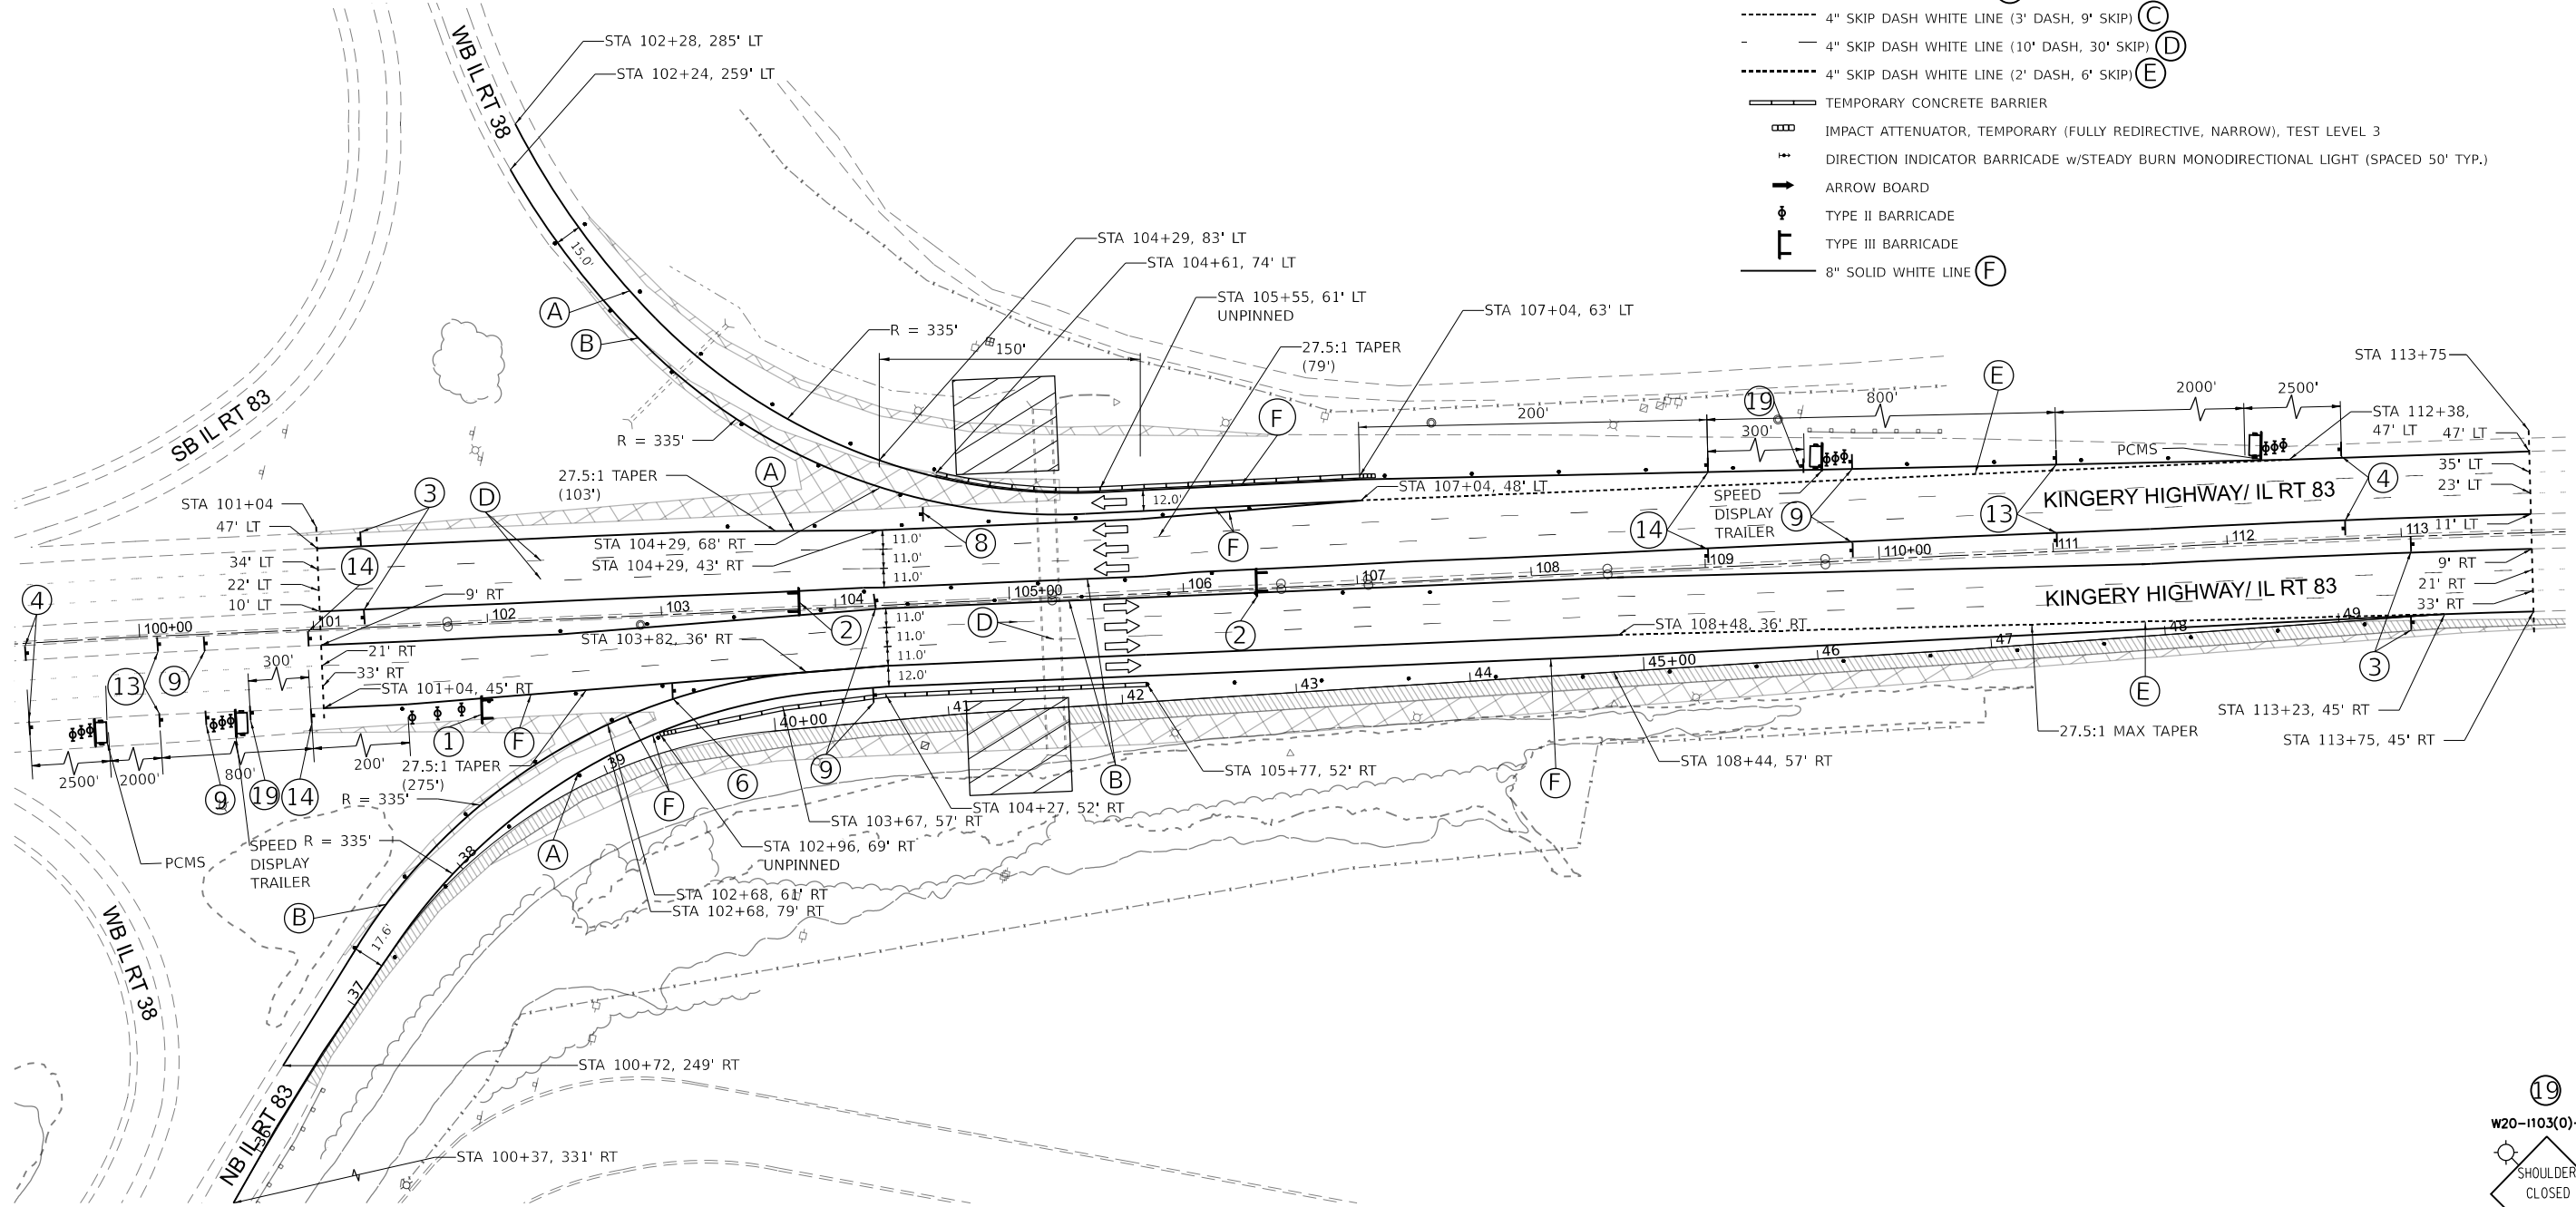


MOT LEGEND AND SYMBOLS

- TEMPORARY PAVEMENT AREA
- FULL DEPTH SHOULDER REPLACEMENT AREA
- WORK AREA
- TEMPORARY DRUMS (SPACED 50' TYP.)
- 4" SOLID WHITE LINE (A)
- 4" SOLID YELLOW LINE (B)
- 4" SKIP DASH WHITE LINE (3' DASH, 9' SKIP) (C)
- 4" SKIP DASH WHITE LINE (10' DASH, 30' SKIP) (D)
- 4" SKIP DASH WHITE LINE (2' DASH, 6' SKIP) (E)
- TEMPORARY CONCRETE BARRIER
- IMPACT ATTENUATOR, TEMPORARY (FULLY REDIRECTIVE, NARROW), TEST LEVEL 3
- DIRECTION INDICATOR BARRICADE w/STEADY BURN MONODIRECTIONAL LIGHT (SPACED 50' TYP.)
- ARROW BOARD
- TYPE II BARRICADE
- TYPE III BARRICADE
- 8" SOLID WHITE LINE (F)

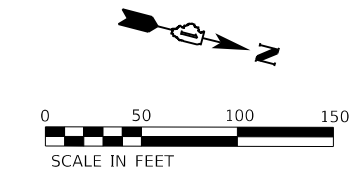

NOTE:
 PLACE SIGNS ON BOTH SIDES OF NB IL 83 RAMP:
 (5) AT 27+29, (15) AT 31+29, (16) AT 33+29
 SIGN PLACEMENT FOR APPROACH TO WORK ZONE FOLLOW
 STD. 701440-10.

①
W1-6L-6030

W1-6R-6030

MOUNT ① AND ② ABOVE
TYPE III BARRICADE

③
G20-1103-6036

END
WORK ZONE
SPEED LIMIT

④
W20-1103(0)-48

ROAD
CONSTRUCTION
AHEAD

1 MILE

W16-3a(0)-3612

⑤
W20-1103(0)-48

ROAD
CONSTRUCTION
AHEAD

⑥
W4-1(0)-48

↑

⑧
IDOT STD. 701411-09

EXIT

42" X 36"

⑨
W2-15(0)-3618
R2-1-3648
R10-1108P-3618
R2-1106P-3618

WORK ZONE
SPEED
LIMIT
45
PHOTO
ENFORCED
S250 FINE
MINIMUM

⑬
W24-1-48

RAMP
WORK
AHEAD

48" X 48"

⑭
SEE TC-09
ALL TRAFFIC

ALL TRAFFIC

4' X 8'

⑮
RAMP
WORK
AHEAD

RAMP
WORK
AHEAD

48" X 48"

⑯
W5-4-48

RAMP
NARROWS

48" X 48"

⑰
W20-1103(0)-48

SHOULDER
CLOSED
AHEAD

MODEL: Plan 1 (Sheet) FILE NAME: P:\020055 - IDOT\040058-01-002 (ENGL) - FTB 195-016 Phase II\Work\Engineering\W01 - ILB34L3B\500 Drawings\502_CADD_Sheets\02\2M69-sh4-MOT-Stage3.dgn



USER NAME = apatel	DESIGNED - KH	REVISED -
DRAWN - KM	REVISED -	
PLOT SCALE = 0.16666633' / in.	CHECKED - AP	REVISED -
PLOT DATE = 3/10/2021	DATE - 3/11/2021	REVISED -

**STATE OF ILLINOIS
DEPARTMENT OF TRANSPORTATION**

MAINTENANCE OF TRAFFIC - STAGE 3

SCALE: 1"=50' SHEET 7 OF 7 SHEETS STA. 99+27.98 TO STA. 113+58.02

F.A.P. RTE.	SECTION	COUNTY	TOTAL SHEETS	SHEET NO.
344	2020-196-T	DUPAGE	122	29
CONTRACT NO. 62M69				
ILLINOIS FED. AID PROJECT				