


ELEVATION
(Looking at Front Face of Wall, Unfolded)

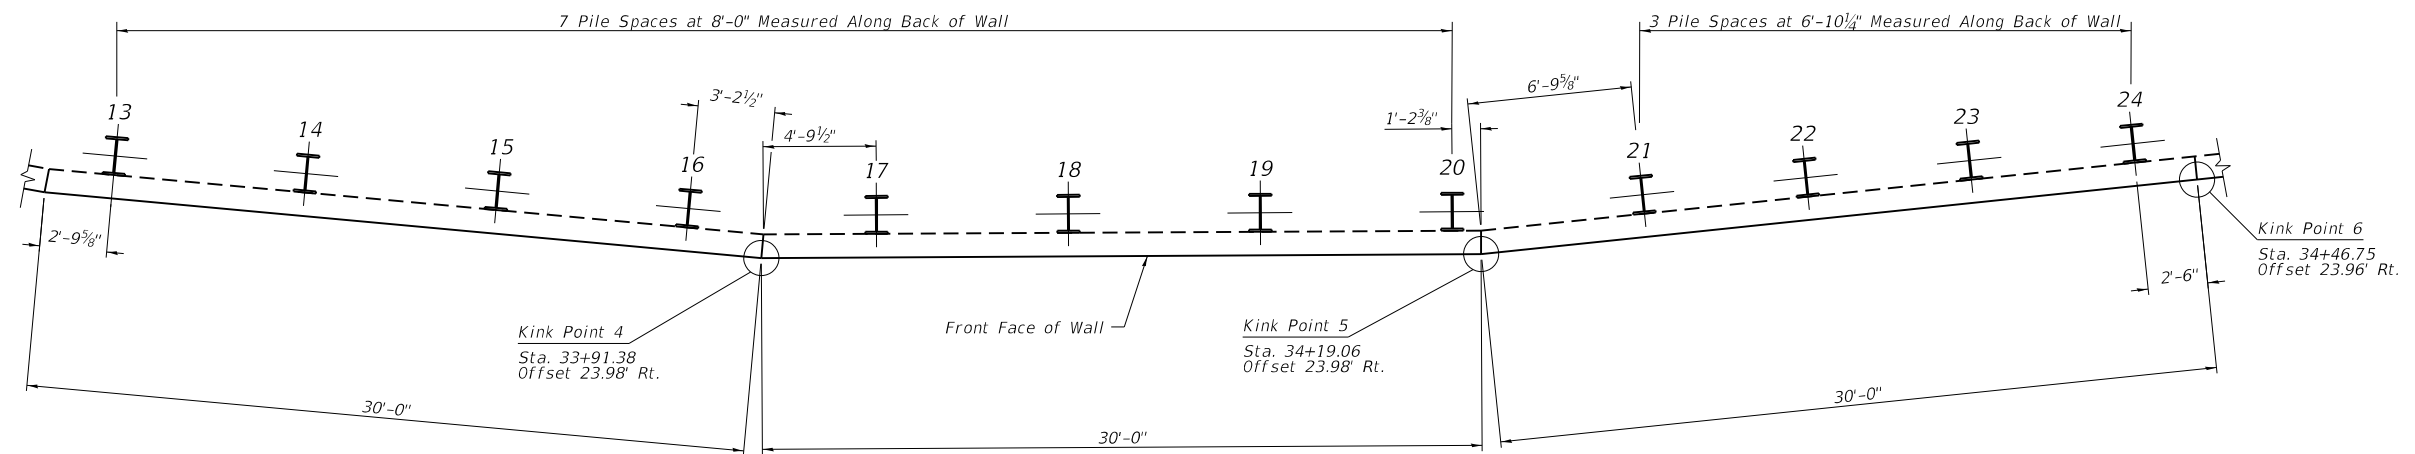

PLAN

PILE SUMMARY

PILE NUMBER	STATION	OFFSET	PILE SIZE	TOP OF PILE ELEV.	BOT. OF PILE ELEV.	PILE LENGTH
13	33+66.20	22.07' RT.	W18x119	662.25	632.25	30'-0"
14	33+73.63	21.86' RT.	W18x119	662.25	632.25	30'-0"
15	33+81.06	21.85' RT.	W18x119	662.25	632.25	30'-0"
16	33+88.48	22.06' RT.	W18x119	662.25	632.25	30'-0"
17	33+95.76	22.01' RT.	W18x119	662.25	632.25	30'-0"
18	34+03.18	21.85' RT.	W18x119	662.25	632.25	30'-0"
19	34+10.61	21.90' RT.	W18x119	662.25	632.25	30'-0"
20	34+18.04	22.16' RT.	W18x119	662.25	632.25	30'-0"
21	34+25.43	21.96' RT.	W18x119	662.25	632.25	30'-0"
22	34+31.79	21.84' RT.	W18x119	662.25	632.25	30'-0"
23	34+38.15	21.90' RT.	W18x119	662.25	632.25	30'-0"
24	34+44.51	22.09' RT.	W18x119	662.25	632.25	30'-0"

TABLE 2: POINTS

POINTS	STATION	OFFSET
KINK POINT 4	33+91.38	23.98' RT.
KINK POINT 5	34+19.06	23.98' RT.
KINK POINT 6	34+46.75	23.96' RT.

MODEL: X:\2021\62M69\62M69-01.dwg
 FILE NAME: P:\02021\62M69\62M69-01.dwg
 USER: kjejtmanek
 DATE: 3/10/2021
 PLOT SCALE: 8:0 ft/in
 PLOT DATE: 3/10/2021



USER NAME = kjejtmanek	DESIGNED - AS	REVISED -
	DRAWN - AHT	REVISED -
	CHECKED - AJN	REVISED -
	DATE - 3/11/2021	REVISED -

**STATE OF ILLINOIS
DEPARTMENT OF TRANSPORTATION**

WALL LAYOUT 2 RETAINING WALL - STRUCTURE NO.022-W001	
SCALE:	SHEET RET-4 OF RET-11 SHEETS
STA.	TO STA.

F.A.P. RTE.	SECTION	COUNTY	TOTAL SHEETS	SHEET NO.
344	2020-196-T	DUPAGE	122	69
CONTRACT NO. 62M69				
ILLINOIS FED. AID PROJECT				

RET-04