
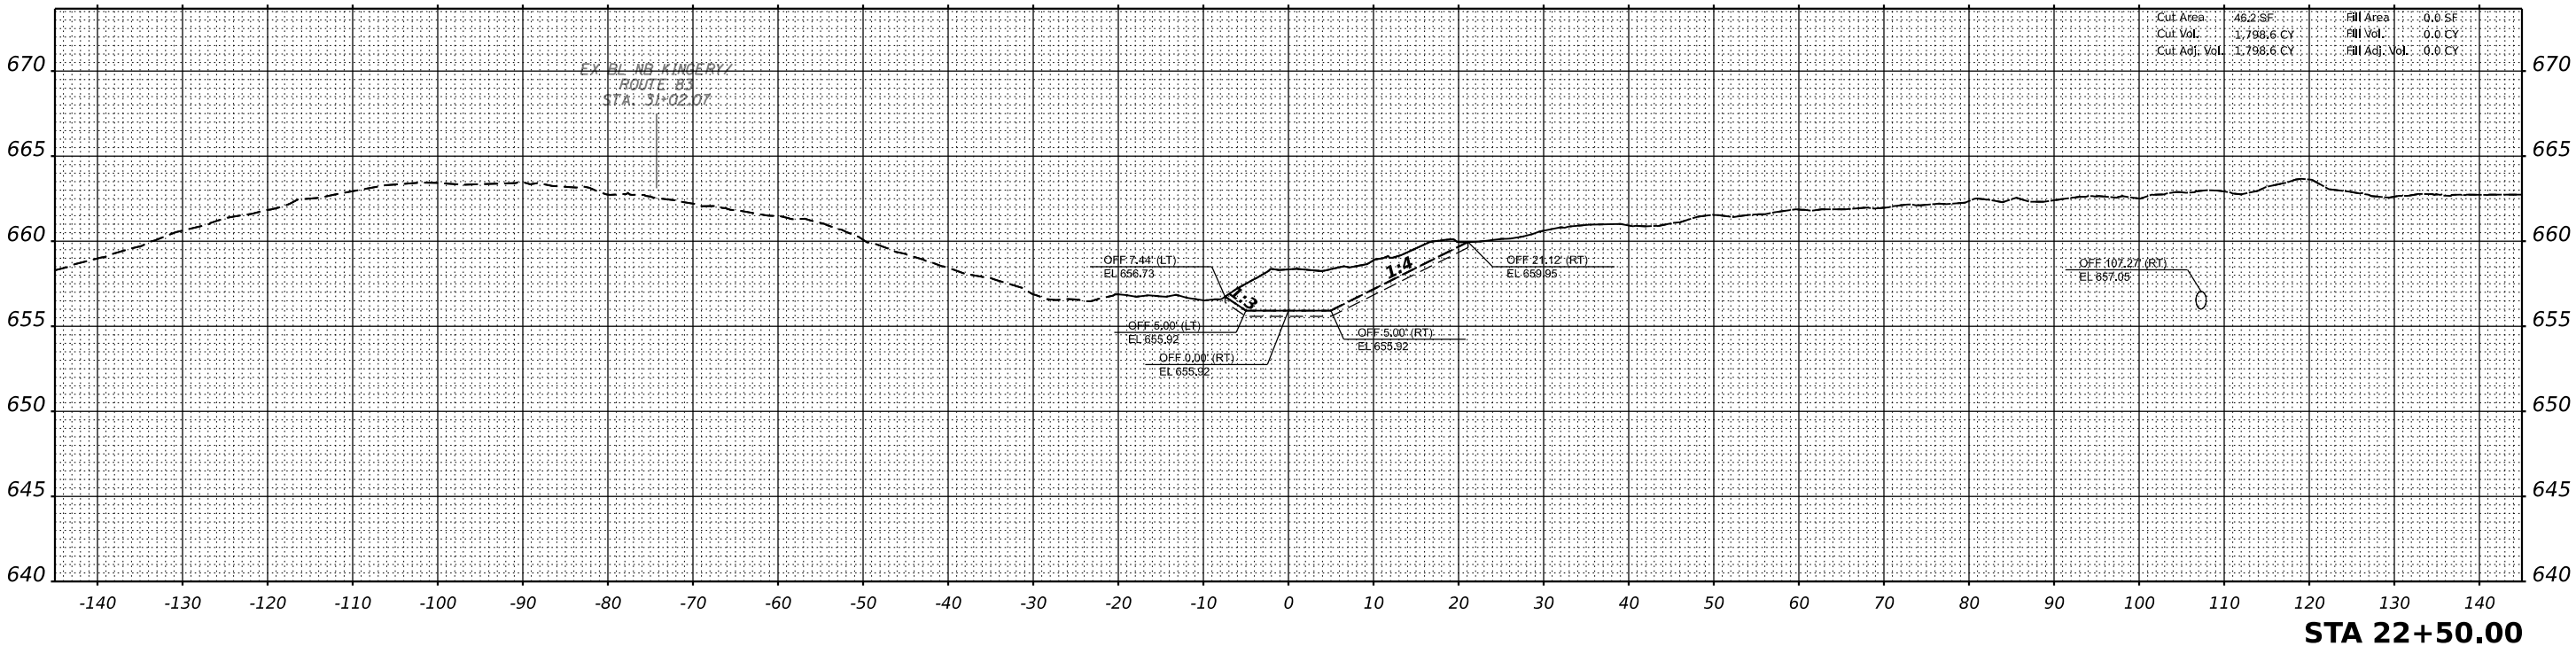


DATE	
BY	
FINAL SURVEY	
SURVEYED	
PLOTTED	
TEMPLATE	
AREAS	
AREAS CHECKED	
NO.	

DATE	
BY	
ORIGINAL SURVEY	
SURVEYED	
PLOTTED	
TEMPLATE	
AREAS	
AREAS CHECKED	
NO.	

MODEL: 23+50.00 (Sheet)  
 FILE NAME: P:\02028 - DOT\040058-01-002 (ENG) - FTB 19-0-016 Phase II Var VanEngineering\WO 1 - I183-1L38-500 Drawings\502 CADD Sheets\02 Mesh\Sheet-SC-RChannel.dgn

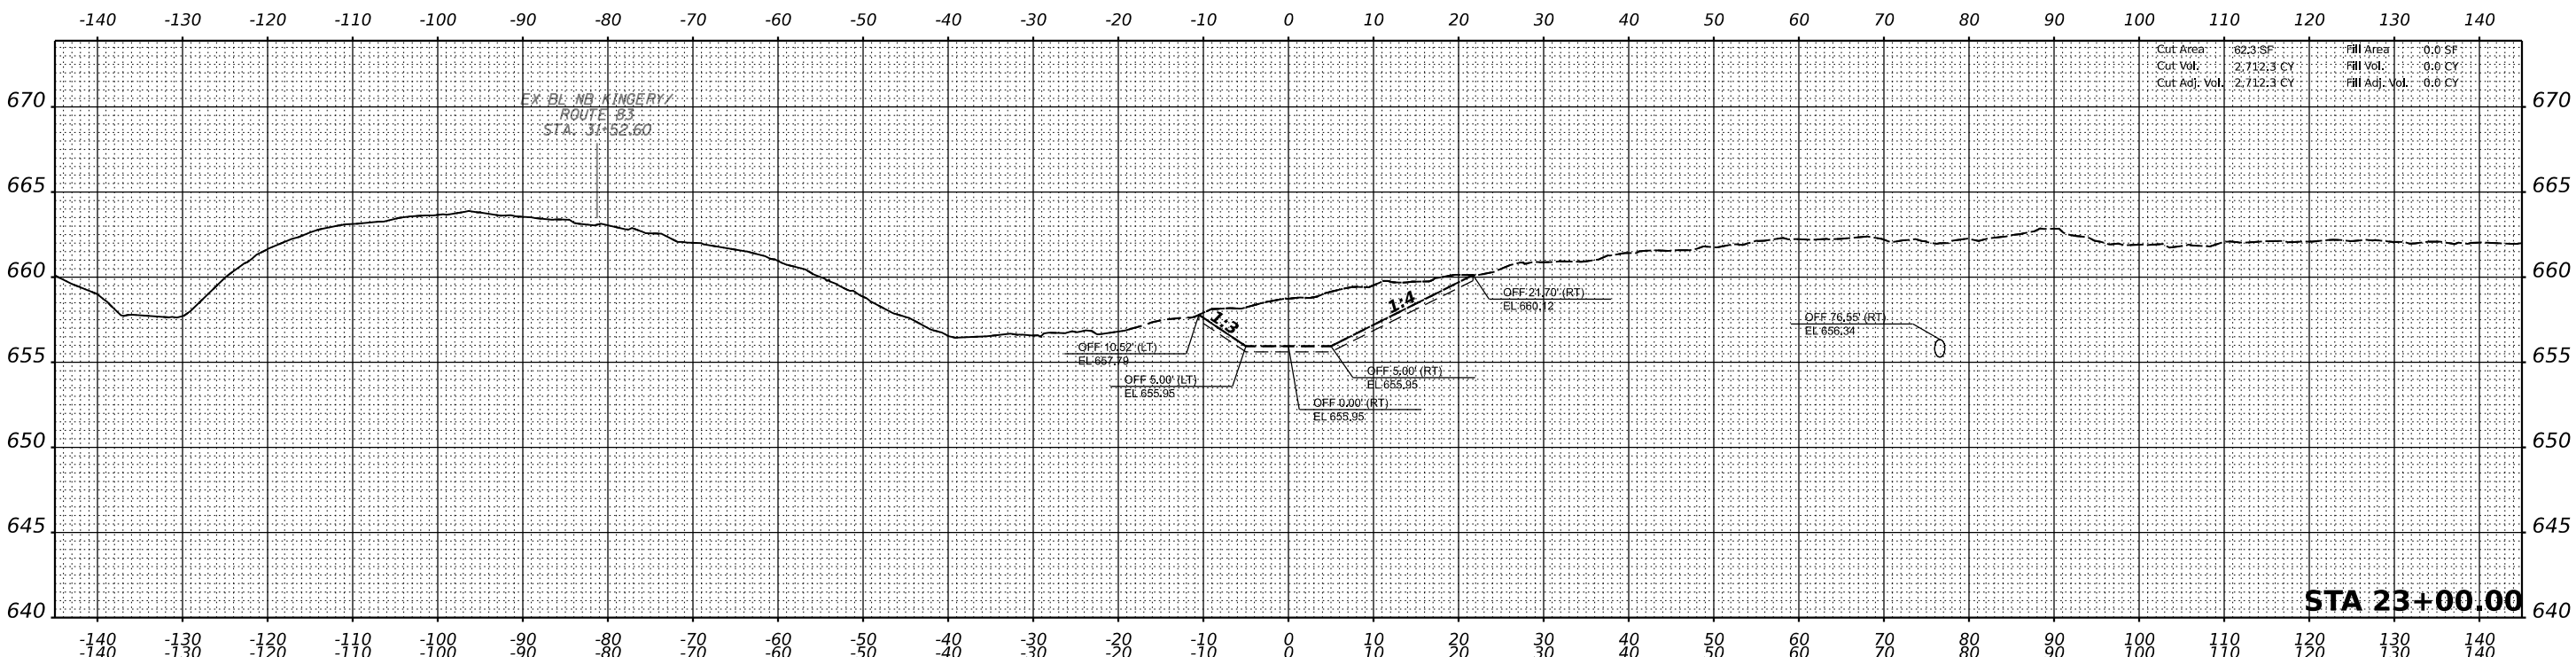

USER NAME	= khejtmanek
DESIGNED	- KH
REVIS	-
DRAWN	- KM
REVIS	-
CHECKED	- AP
REVIS	-
DATE	- 3/11/2021
REVIS	-
PLOT SCALE	= 0.1667' / in.
PLOT DATE	= 3/10/2021

311 S. Wacker Drive, Suite 1950	Chicago, Illinois 60606	312-674-6560	www.bowmanconsulting.com
---------------------------------	-------------------------	--------------	--------------------------

STATE OF ILLINOIS  
 DEPARTMENT OF TRANSPORTATION

CROSS SECTIONS PROPOSED CHANNEL	
SCALE: 1"=10'(H) 1"=5'(V)	SHEET 2 OF 17 SHEETS STA. 22+50.00 TO 23+00.00

F.A.P. RTE.	SECTION	COUNTY	TOTAL SHEETS	SHEET NO.
344	2020-196-T	DUPAGE	122	77
CONTRACT NO. 62M69				
ILLINOIS FED. AID PROJECT				