
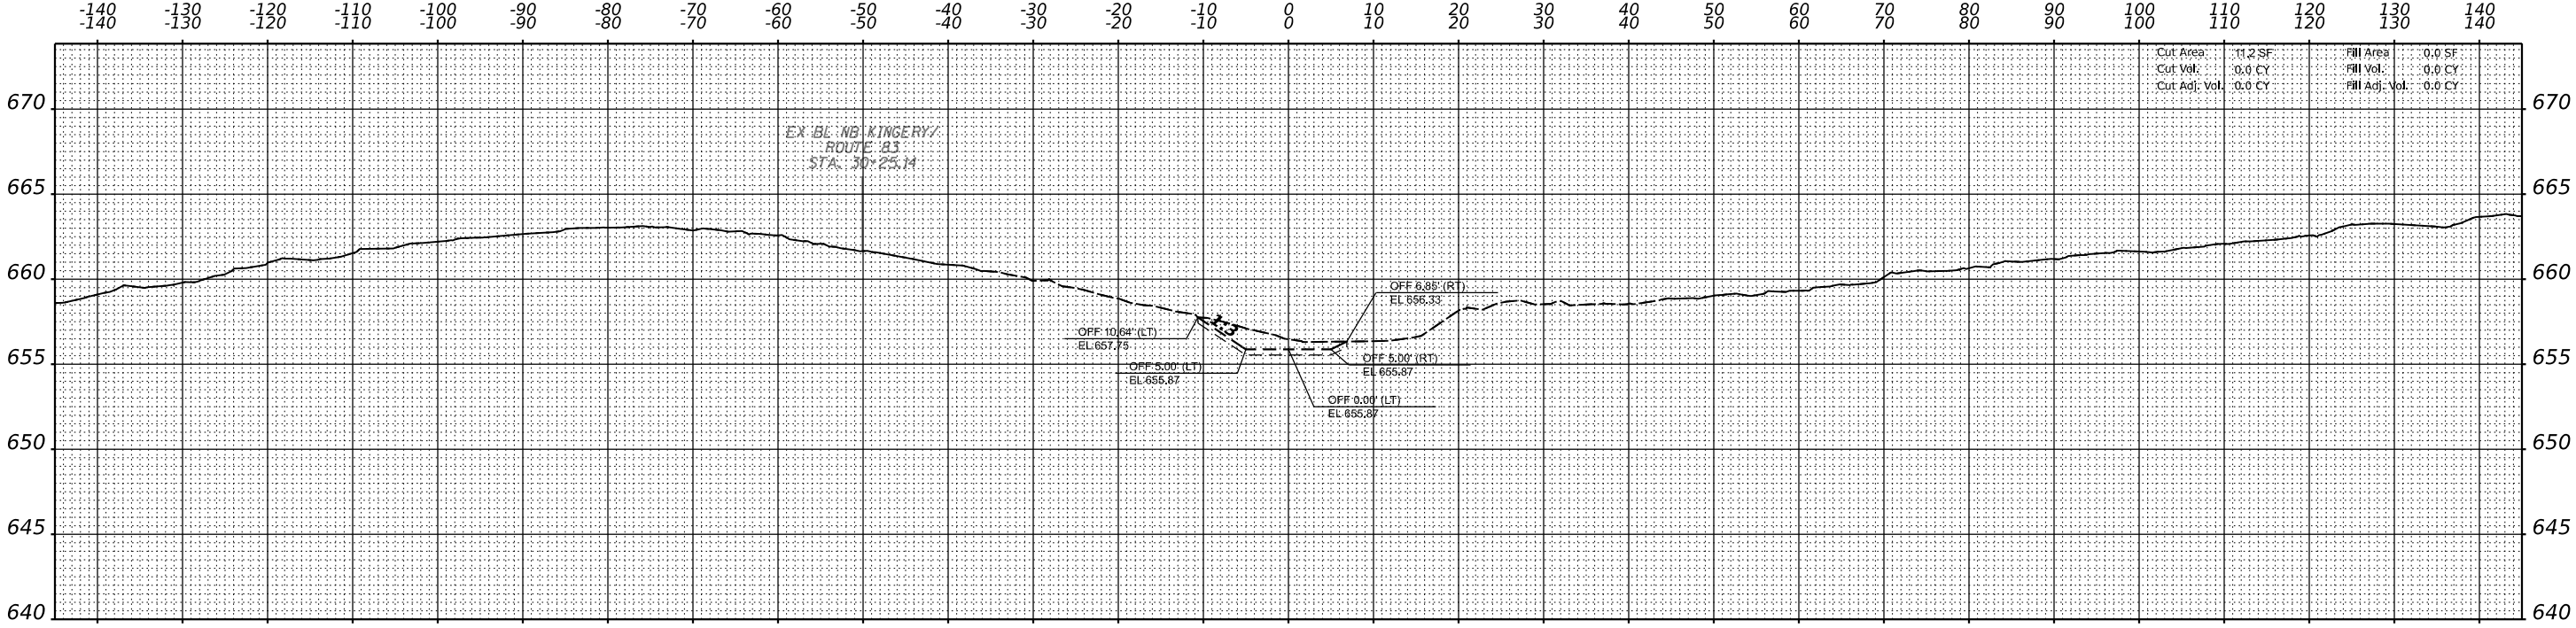


| | |
|---------------|--|
| DATE | |
| BY | |
| SURVEYED | |
| PLOTTED | |
| TEMPLATE | |
| AREAS | |
| AREAS CHECKED | |
| NO. | |
| FINAL SURVEY | |
| NOTE BOOK | |

| | |
|-----------------|--|
| DATE | |
| BY | |
| SURVEYED | |
| PLOTTED | |
| TEMPLATE | |
| AREAS | |
| AREAS CHECKED | |
| NO. | |
| ORIGINAL SURVEY | |
| NOTE BOOK | |

MODEL: 21+77.30 (Sheet)
 FILE NAME: P:\02028 - I\DOT\040058-01-002 (ENG) - FTB 195-016 Phase II Var VanEngineering\WO 1 - I\03-11-20\500 Drawings\502 CADD Sheets\22M69-Sub-S-PCChannel.dgn

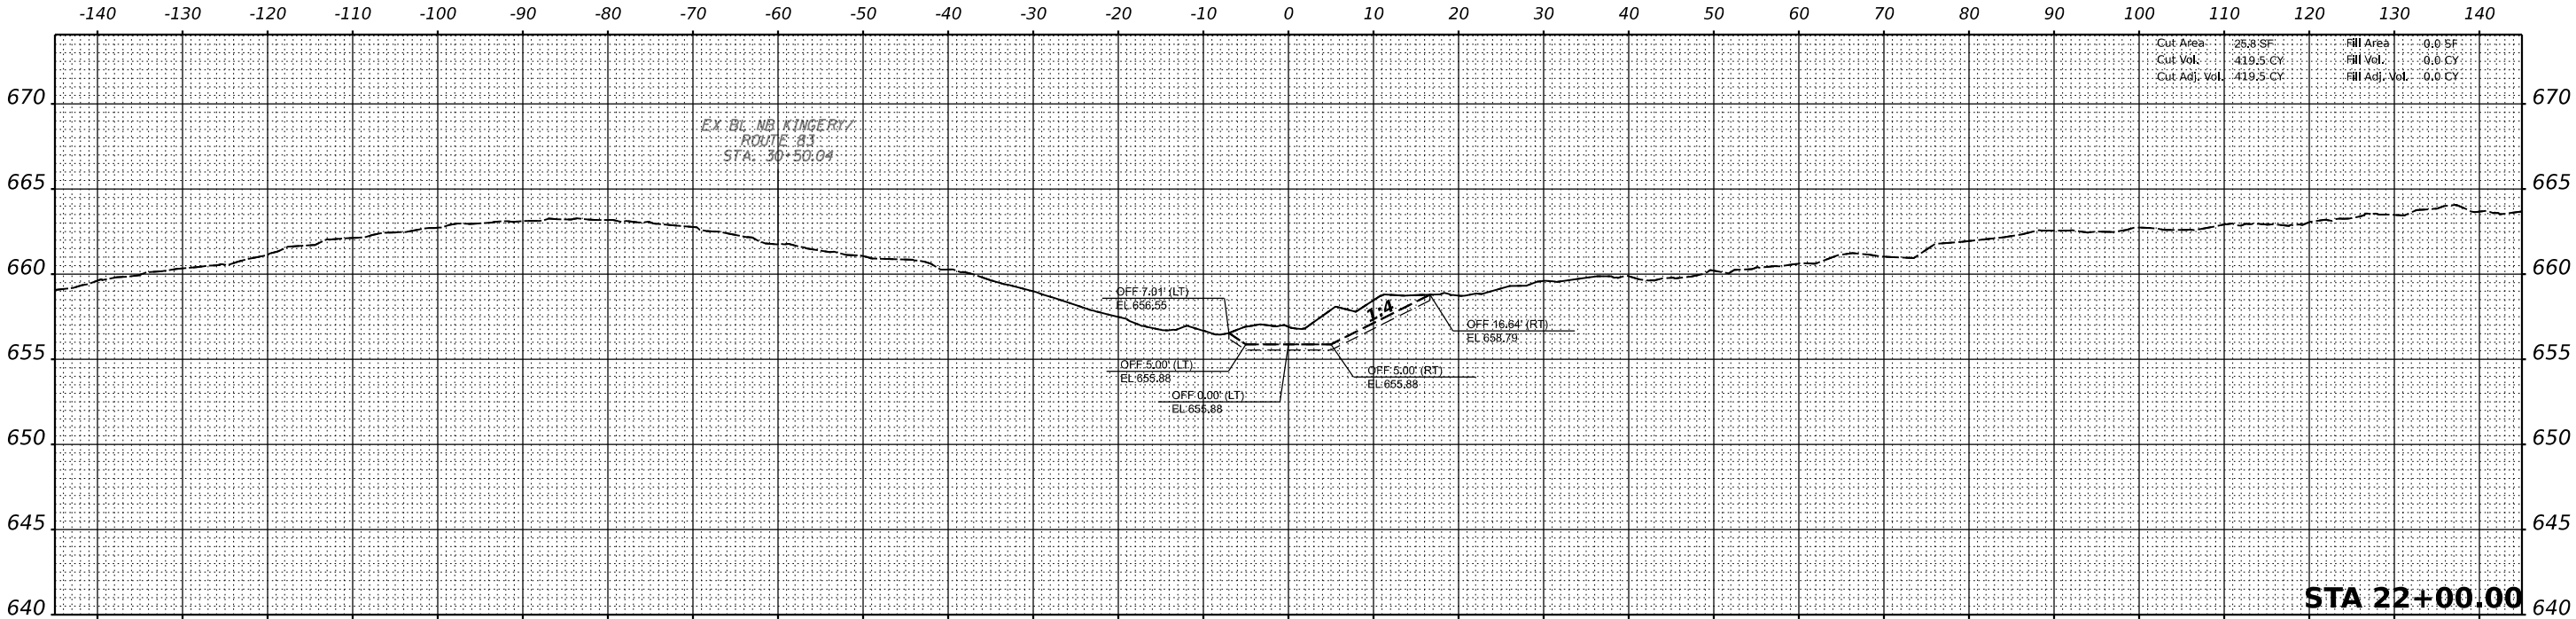

USER NAME = khejtmanek
 DESIGNED - KH
 DRAWN - KM
 CHECKED - AP
 DATE - 3/11/2021

DESIGNED - KH
 DRAWN - KM
 CHECKED - AP
 DATE - 3/11/2021

REVISED -
 REVISED -
 REVISED -
 REVISED -

STATE OF ILLINOIS
 DEPARTMENT OF TRANSPORTATION

CROSS SECTIONS
 PROPOSED CHANNEL

SCALE: 1"=10'(H)
 1"=5'(V) SHEET 1 OF 17 SHEETS STA. 21+77.30 TO 22+00.00

| | | | | |
|--------------------|------------|--------|--------------|-----------|
| F.A.P. RTE. | SECTION | COUNTY | TOTAL SHEETS | SHEET NO. |
| 344 | 2020-196-T | DUPAGE | 122 | 78 |
| CONTRACT NO. 62M69 | | | | |

ILLINOIS FED. AID PROJECT