
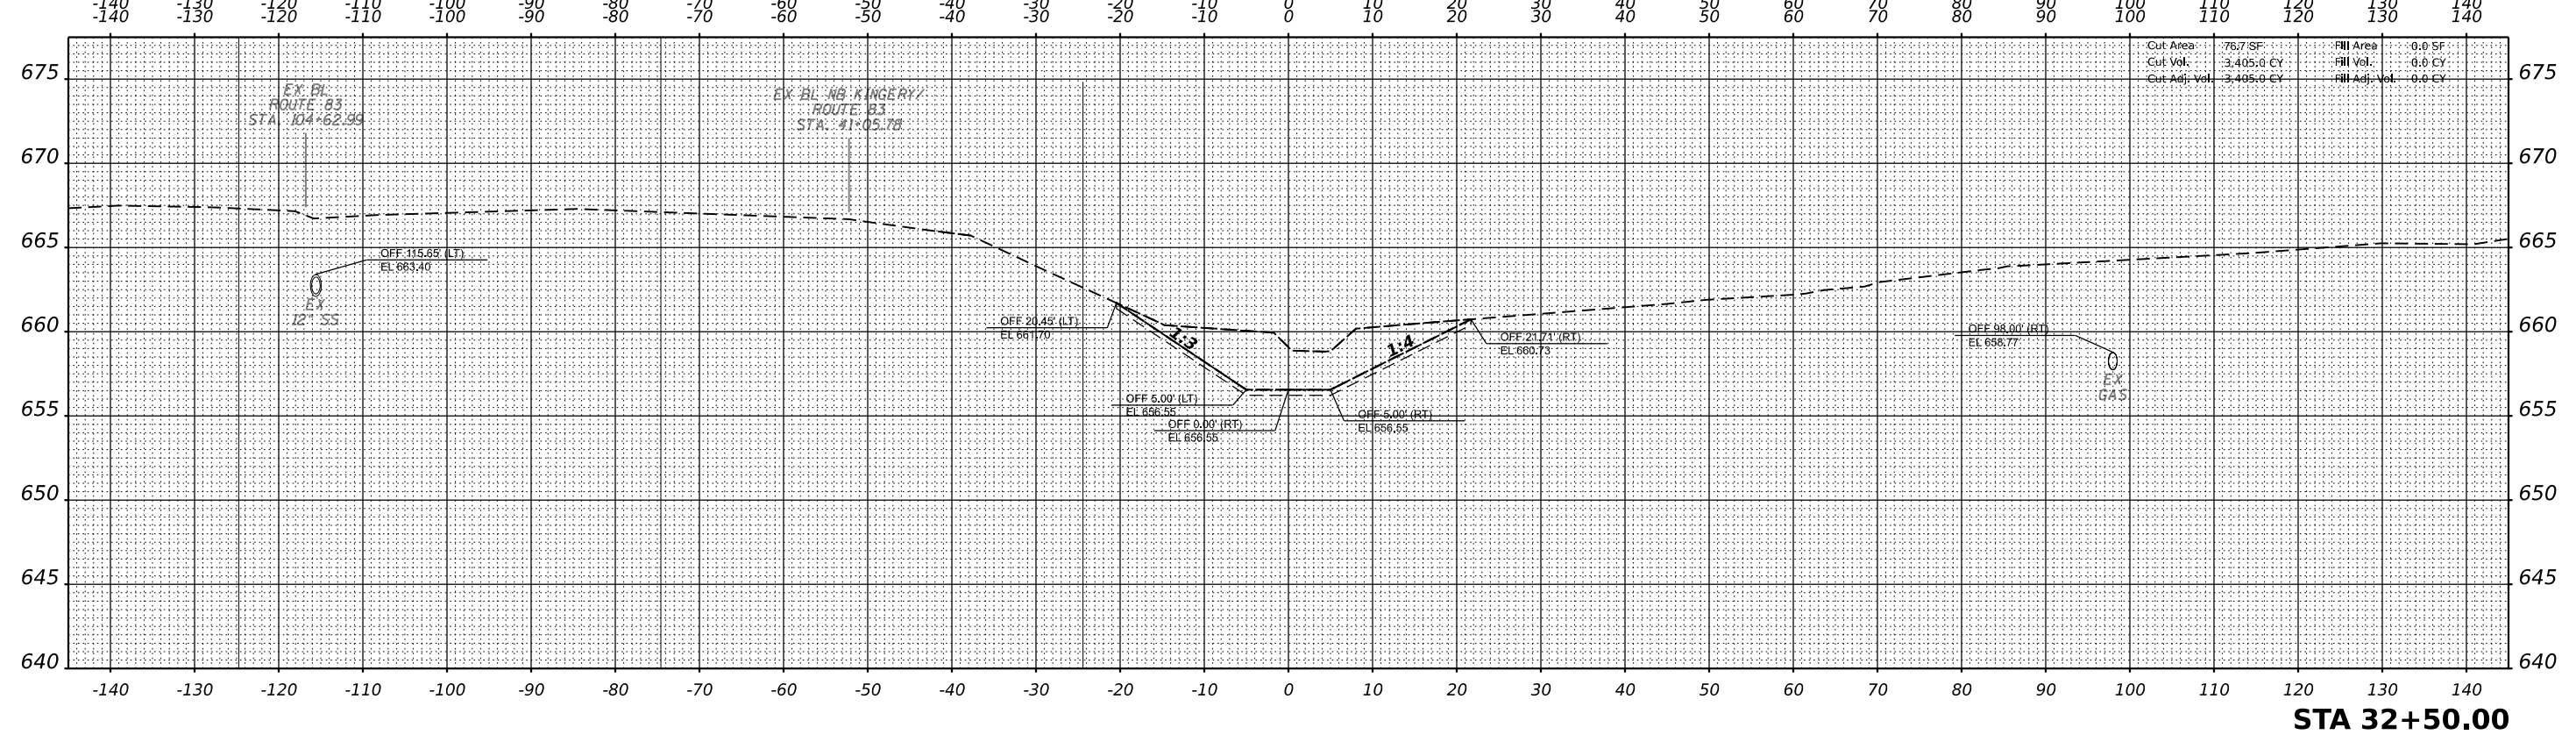


DATE	
BY	
FINAL SURVEY	SURVEYED
NOTE BOOK	PLOTTED
NO.	TEMPLATE
	AREAS CHECKED
	AREAS CHECKED

DATE	
BY	
ORIGINAL SURVEY	SURVEYED
NOTE BOOK	PLOTTED
NO.	TEMPLATE
	AREAS CHECKED
	AREAS CHECKED

MODEL: 32+50.00 (Sheet)  
 FILE NAME: P:\02028 - DOT\040058-01-202 (ENG) - P18 195-016 Phase II Var VanEngineering\WO 1 - I183-1138-500 Drawings\502\_CADD Sheets\122\669-sheet-5-RC-channel.dgn

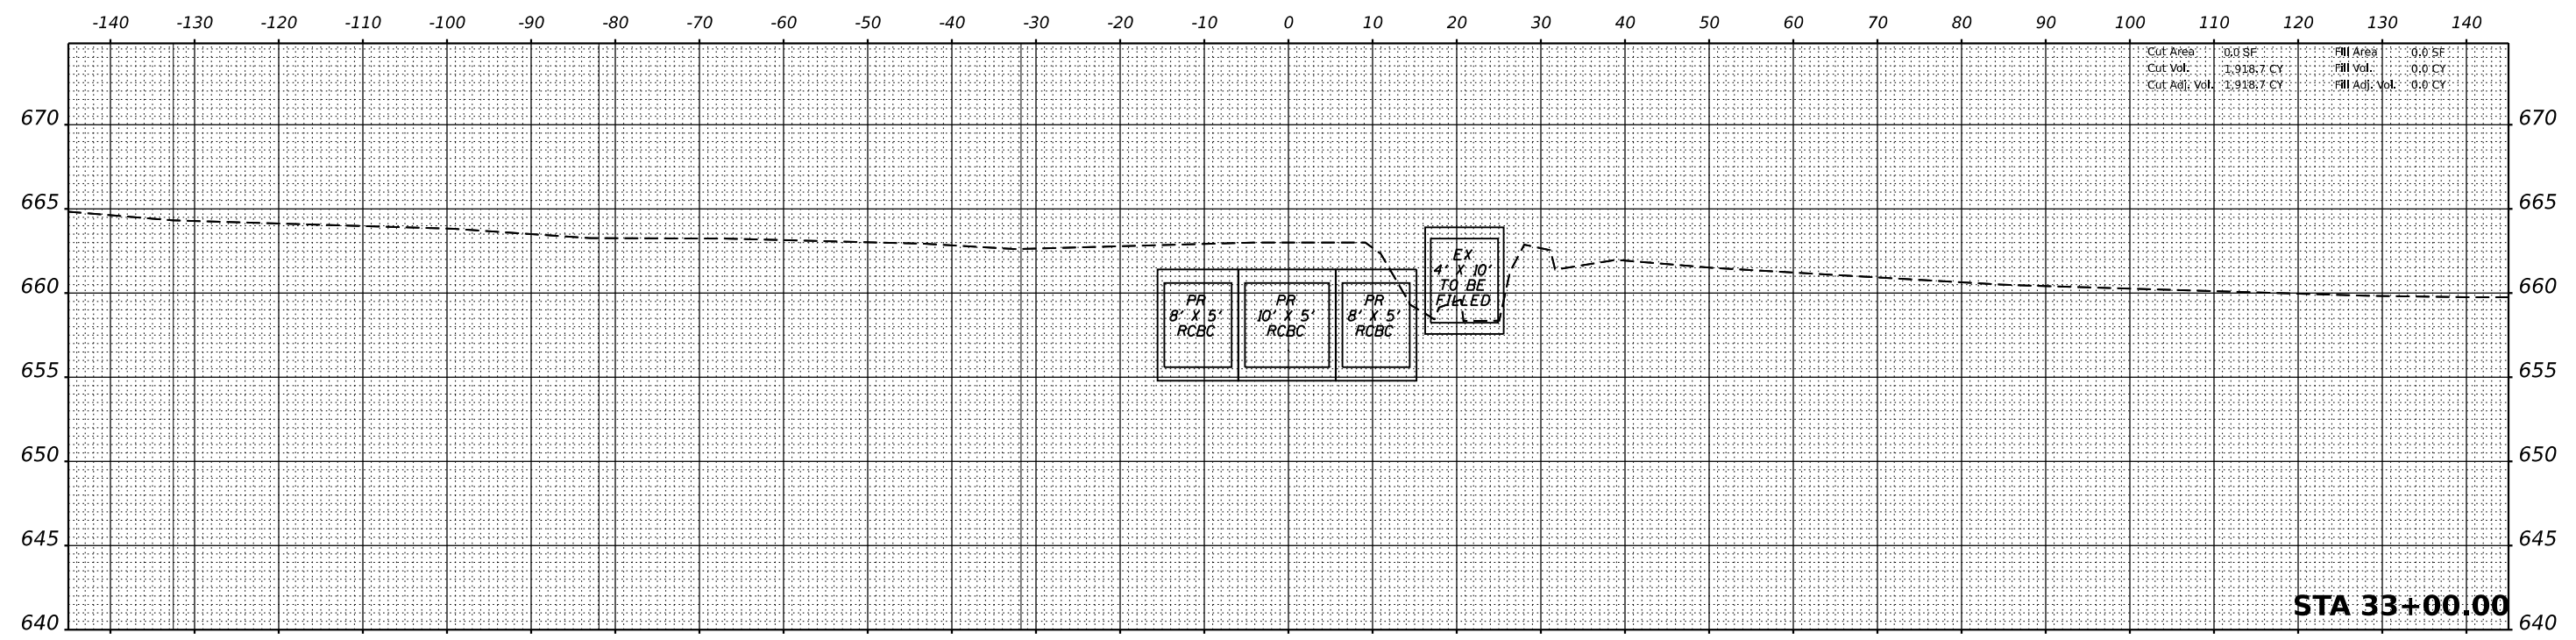

Cut Area:	0.0 SF	Fill Area:	0.0 SF
Cut Vol:	1.3187 CY	Fill Vol:	0.0 CY
Cut Adj. Vol:	1.3187 CY	Fill Adj. Vol:	0.0 CY

Cut Area:	76.7 SF	Fill Area:	0.0 SF
Cut Vol:	3.4050 CY	Fill Vol:	0.0 CY
Cut Adj. Vol:	3.4050 CY	Fill Adj. Vol:	0.0 CY



USER NAME = khejtmanek  
 PLOT SCALE = 0.1667' / in.  
 PLOT DATE = 3/10/2021

DESIGNED - KH  
 DRAWN - KM  
 CHECKED - AP  
 DATE - 3/11/2021

REVISED -  
 REVISED -  
 REVISED -  
 REVISED -

STATE OF ILLINOIS  
 DEPARTMENT OF TRANSPORTATION

CROSS SECTIONS  
 PROPOSED CHANNEL

SCALE: 1"=10'(H)  
 1"=5'(V) SHEET 12 OF 17 SHEETS STA. 32+50.00 TO 33+00.00

F.A.P. RTE.	SECTION	COUNTY	TOTAL SHEETS	SHEET NO.
344	2020-196-T	DUPAGE	122	88
CONTRACT NO. 62M69				
ILLINOIS FED. AID PROJECT				