
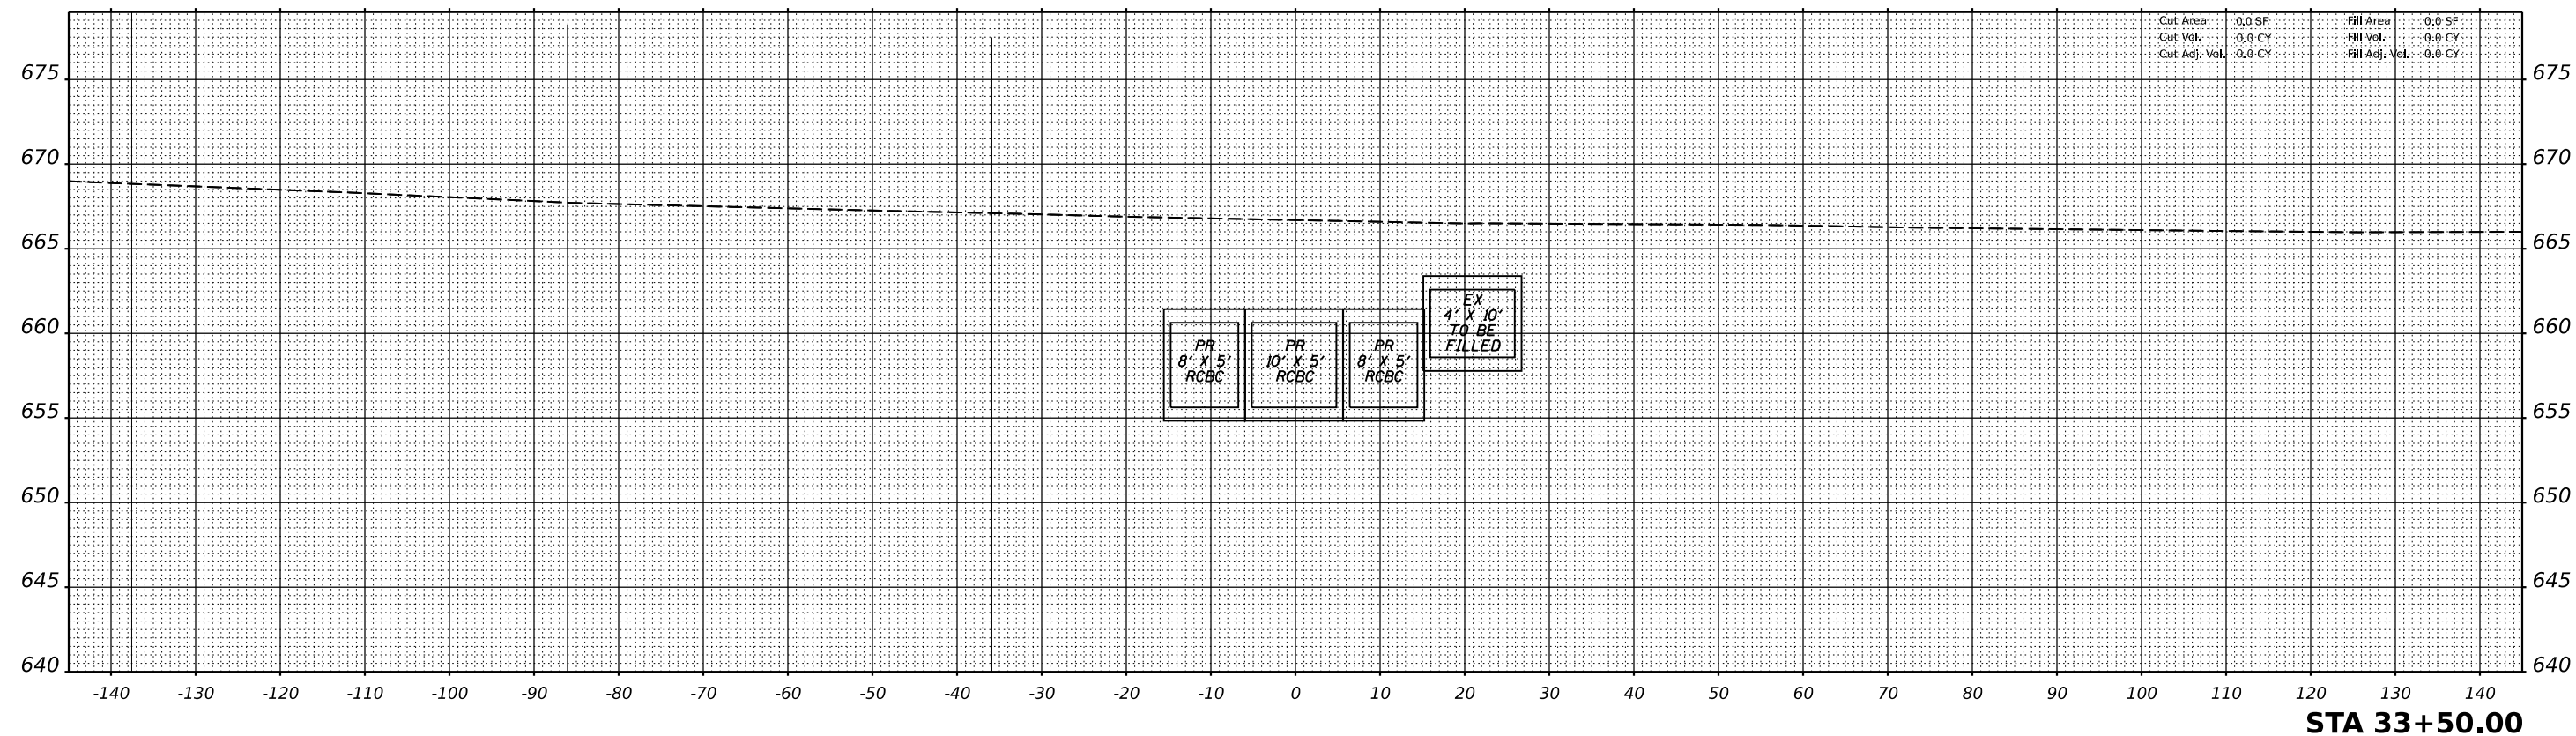


FINAL SURVEY NO.	SURVEYED BY	DATE
PLOTTED		
TEMPLATE		
AREAS CHECKED		

ORIGINAL SURVEY NO.	SURVEYED BY	DATE
NOTE BOOK		
AREAS CHECKED		

MODEL: 33+50.00 (Sheet)
 FILE NAME: P:\02028 - DOT\040058-01-002 (ENG) - P18 135-016 Phase II Var VanEngineering\WD 1 - I183-1138-500 Drawings\502 CADD Sheets\02\MapSheet\33+50-RCChannel.dgn

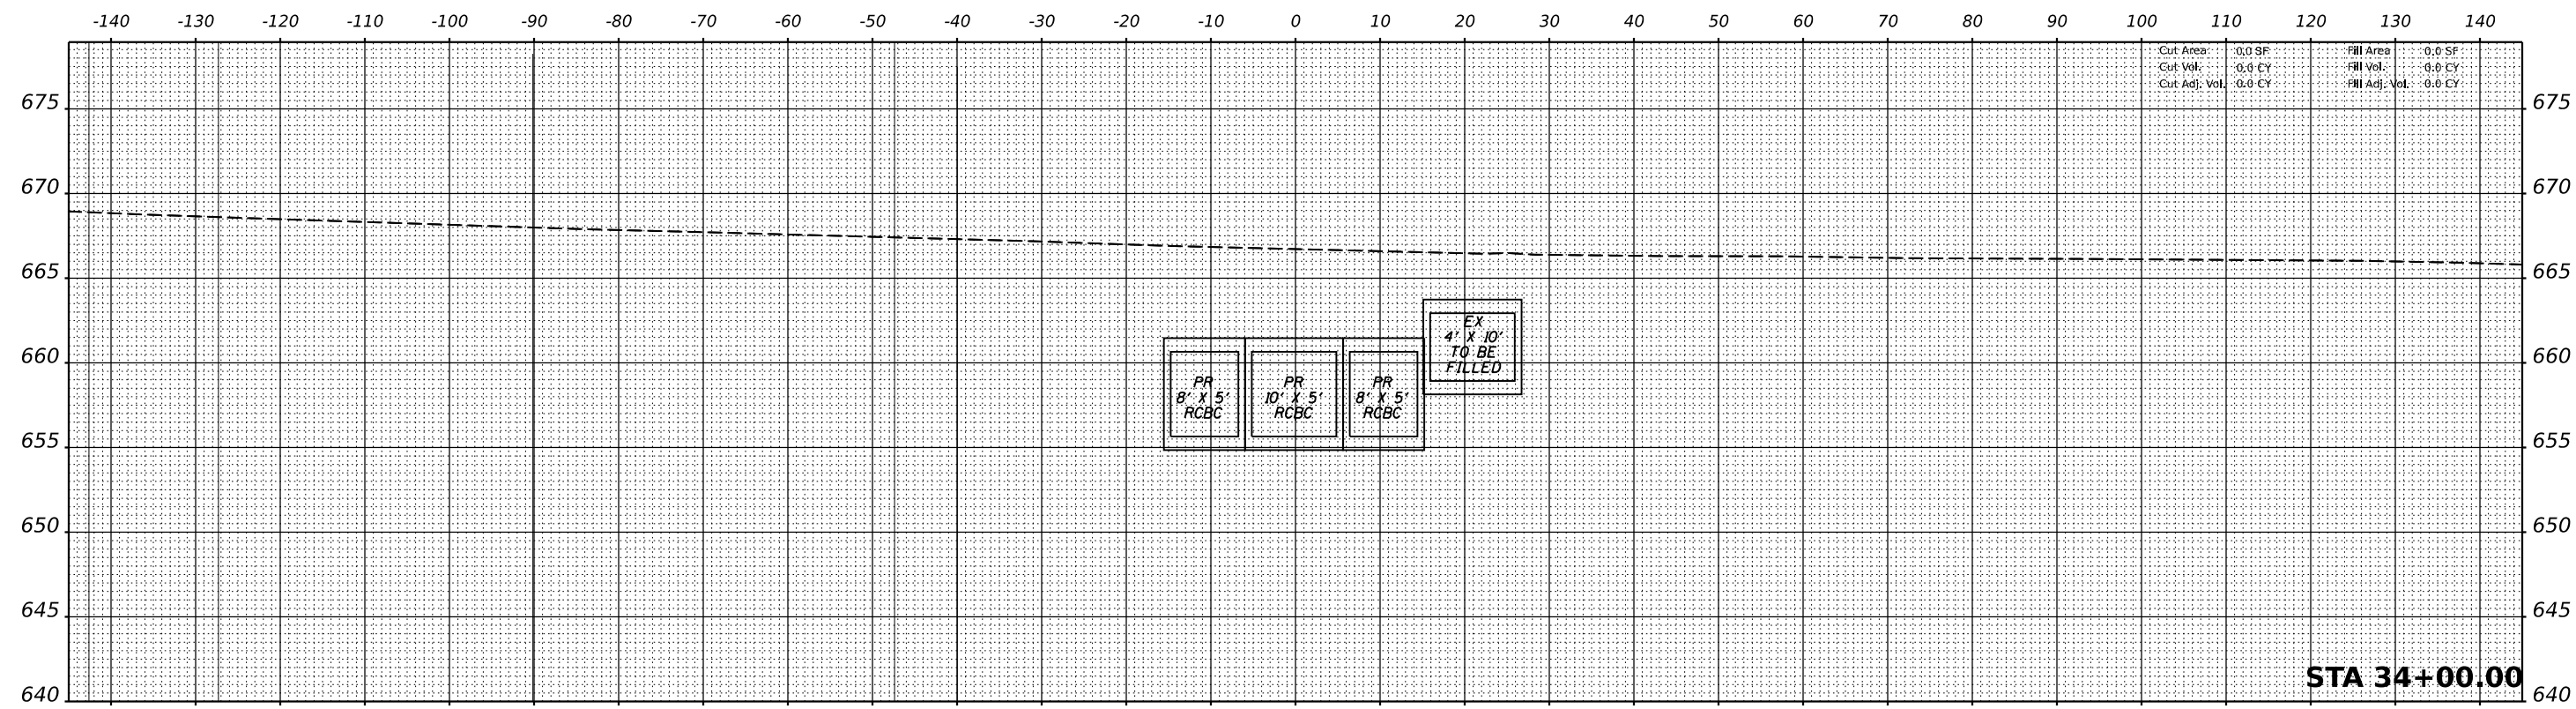

USER NAME = khejtmanek
 PLOT SCALE = 0.1667' / in.
 PLOT DATE = 3/10/2021

DESIGNED - KH
 DRAWN - KM
 CHECKED - AP
 DATE - 3/11/2021

REVISED -
 REVISED -
 REVISED -
 REVISED -

STATE OF ILLINOIS
 DEPARTMENT OF TRANSPORTATION

CROSS SECTIONS
 PROPOSED CHANNEL

SCALE: 1"=10'(H)
 1"=5'(V) SHEET 13 OF 17 SHEETS STA. 33+50.00 TO 34+00.00

F.A.P. RTE.	SECTION	COUNTY	TOTAL SHEETS	SHEET NO.
344	2020-196-T	DUPAGE	122	89
CONTRACT NO. 62M69				
ILLINOIS FED. AID PROJECT				