

CODE NO.	ITEM	UNIT	TOTAL QUANTITY	CONSTR. CODE
				URBAN 100% STATE BOX CULVERT 0013 082-2003
20200100	EARTH EXCAVATION	CU YD	48	48
35501316	HOT-MIX ASPHALT BASE COURSE, 8"	SQ YD	165	165
40600990	TEMPORARY RAMP	SQ YD	20	20
40604162	POLYMERIZED HOT-MIX ASPHALT SURFACE COURSE, IL-9.5, MIX "D", N70	TON	25	25
40800029	BITUMINOUS MATERIALS (TACK COAT)	POUND	90	90
44000100	PAVEMENT REMOVAL	SQ YD	130	130
44000157	HOT-MIX ASPHALT SURFACE REMOVAL, 2"	SQ YD	188	188
44004250	PAVED SHOULDER REMOVAL	SQ YD	14	14
44201297	DOWEL BARS 1"	EACH	36	36
48101200	AGGREGATE SHOULDERS, TYPE B	TON	10	10
48102100	AGGREGATE WEDGE SHOULDER, TYPE B	TON	8	8
48203029	HOT-MIX ASPHALT SHOULDERS, 8"	SQ YD	12	12
48203100	HOT-MIX ASPHALT SHOULDERS	TON	5	5
50102400	CONCRETE REMOVAL	CU YD	2	2

CODE NO.	ITEM	UNIT	TOTAL QUANTITY	CONSTR. CODE
				URBAN 100% STATE BOX CULVERT 0013 082-2003
50300255	CONCRETE SUPERSTRUCTURE	CU YD	58	58
50800205	REINFORCEMENT BARS, EPOXY COATED	POUND	19280	19280
50800530	MECHANICAL SPLICERS	EACH	127	127
64200108	SHOULDER RUMBLE STRIPS, 8 INCH	FOOT	130	130
67000400	ENGINEER'S FIELD OFFICE, TYPE A	CAL MO	3	3
67100100	MOBILIZATION	L SUM	1	1
70100450	TRAFFIC CONTROL AND PROTECTION, STANDARD 701201	L SUM	1	1
70100460	TRAFFIC CONTROL AND PROTECTION, STANDARD 701306	L SUM	1	1
70100500	TRAFFIC CONTROL AND PROTECTION, STANDARD 701326	L SUM	1	1
70106500	TEMPORARY BRIDGE TRAFFIC SIGNALS	EACH	1	1
70106700	TEMPORARY RUMBLE STRIPS	EACH	6	6
70107005	PAVEMENT MARKING BLACKOUT TAPE, 5"	FOOT	160	160
70300150	SHORT TERM PAVEMENT MARKING REMOVAL	SQ FT	80	80
70400100	TEMPORARY CONCRETE BARRIER	FOOT	178	178

△ REVISED 6-2-2021

REV. - MS

MODEL: \\MODELS\NAME\... FILE: NAME: ...

USER NAME = Default	DESIGNED - _____	REVISED - _____
DRAWN - _____	CHECKED - _____	REVISED - _____
PLOT SCALE = 40.0126' / in.	DATE - _____	REVISED - _____
PLOT DATE = 3/19/2021		

**STATE OF ILLINOIS
DEPARTMENT OF TRANSPORTATION**

SUMMARY OF QUANTITIES

SCALE: _____ SHEET _____ OF _____ SHEETS STA. _____ TO STA. _____

F.A.P. RTE.	SECTION	COUNTY	TOTAL SHEETS	SHEET NO.
805	125CLV-1	ST. CLAIR	19	3
ILLINOIS FED. AID PROJECT			CONTRACT NO. 76P02	

MODEL: \\MODEL\NAMES
 FILE: \\state\proj\pdm\dot\Documents\DOT_Offices\District_8\Projects\ID76P02\CADD\DATA\CULVERTS\ID76P02_sht_500.dgn

CODE NO.	ITEM	UNIT	TOTAL QUANTITY	CONSTR. CODE	
				URBAN 100% STATE	BOX CULVERT 0013 082-2003
70400200	RELOCATE TEMPORARY CONCRETE BARRIER	FOOT	170	170	
70600250	IMPACT ATTENUATORS, TEMPORARY (NON- REDIRECTIVE), TEST LEVEL 3	EACH	1	1	
70600251	IMPACT ATTENUATORS, TEMPORARY (NON- REDIRECTIVE, NARROW), TEST LEVEL 3	EACH	1	1	
70600260	IMPACT ATTENUATORS, TEMPORARY (FULLY REDIRECTIVE, NARROW), TEST LEVEL 3	EACH	1	1	
70600330	IMPACT ATTENUATORS, RELOCATE (FULLY REDIRECTIVE), TEST LEVEL 3	EACH	1	1	
70600332	IMPACT ATTENUATORS, RELOCATE (FULLY REDIRECTIVE, NARROW), TEST LEVEL 3	EACH	1	1	
70600350	IMPACT ATTENUATORS, RELOCATE (NON- REDIRECTIVE), TEST LEVEL 3	EACH	1	1	
* 78000200	THERMOPLASTIC PAVEMENT MARKING - LINE 4"	FOOT	150	150	
* 78100100	RAISED REFLECTIVE PAVEMENT MARKER	EACH	3	3	
78300200	RAISED REFLECTIVE PAVEMENT MARKER REMOVAL	EACH	3	3	
X7010202	TRAFFIC CONTROL AND PROTECTION, STANDARD 701321 (SPECIAL)	EACH	1	1	
X7200200	WIDE LOAD SIGNING	L SUM	1	1	
Z0005300	BOX CULVERTS TO BE CLEANED	EACH	3	3	
Z0012754	STRUCTURAL REPAIR OF CONCRETE (DEPTH EQUAL TO OR LESS THAN 5 INCHES)	SQ FT	16	16	
Z0012755	STRUCTURAL REPAIR OF CONCRETE (DEPTH GREATER THAN 5 INCHES)	SQ FT	4	4	
∅ Z0076604	TRAINEES TRAINING PROGRAM GRADUATE	HOUR	500	500	
Z0033700	LONGITUDINAL JOINT SEALANT	FOOT	65	65	



* SPECIALTY ITEM
 ∅ 0042

△ REVISED 6-2-2021

REV. - MS

USER NAME = Default	DESIGNED = _____	REVISED = _____
DRAWN = _____	CHECKED = _____	REVISED = _____
PLOT SCALE = 40.0015' / in.	DATE = _____	REVISED = _____
PLOT DATE = 3/19/2021		

**STATE OF ILLINOIS
 DEPARTMENT OF TRANSPORTATION**

SUMMARY OF QUANTITIES

SCALE: _____ SHEET ____ OF ____ SHEETS STA. _____ TO STA. _____

F.A.P. RTE.	SECTION	COUNTY	TOTAL SHEETS	SHEET NO.
805	125CLV-1	ST. CLAIR	18	4
CONTRACT NO. 76P02			ILLINOIS FED. AID PROJECT	

STAGING SCHEDULE									
LOCATION	PAVEMENT MARKING BLACKOUT TAPE, 5"	SHORT TERM PAVEMENT MARKING REMOVAL	TEMPORARY RUMBLE STRIPS	TEMPORARY CONCRETE BARRIER	RELOCATE TEMPORARY CONCRETE BARRIER	TEMPORARY RAMP	TEMPORARY IMPACT ATTENUATORS	TEMPORARY IMPACT ATTENUATORS RELOCATE	HMA BASE COURSE 8"
SN 082-2003	FT.	SQ. FT.	EACH	FT.	FT.	SQ. YD.	EACH	EACH	SQ. YD.
TOTAL	160	80	6	178	170	20	2	2	35

PAVEMENT MARKING SCHEDULE				
LOCATION	THERMOPLASTIC PAVEMENT MARKING LINE, 4"		RAISED REFLECTIVE PAVEMENT MARKER REMOVAL	RAISED REFLECTIVE PAVEMENT MARKER
	WHITE EDGE LINE	YELLOW SKIP-DASH		
STATION	FT.		EACH	EACH
425+29.7 TO 425+94.7	130	20	3	3
TOTAL	150		3	3

PAVING SCHEDULE							
LOCATION	EARTH EXCAVATION	HMA SURFACE REMOVAL, 2"	PAVEMENT REMOVAL	PAVED SHOULDER REMOVAL	DOWEL BARS	BITUMINOUS MATERIALS, (TACK COAT)	HMA BASE COURSE 8"
STATION	CUBIC YARDS	SQ. YDS.	SQ. YDS.	SQ. YDS.	EACH	LBS	SQ. YD.
425+29.7 TO 425+94.7		188		14	36	90	130
425+39.7 TO 425+84.5 (Box Culvert Area)	48		130				
TOTAL	48	188	130	14	36	90	130

PAVING SCHEDULE CONTINUED							
LOCATION	HMA SURFACE COURSE	HMA SHOULDERS, 8"	LONGITUDINAL JOINT SEALANT	AGGREGATE SHOULDER, TYPE B	AGGREGATE WEDGE SHOULDER, TYPE B	SHOULDER RUMBLE STRIPS, 8"	HMA SHOULDERS
STATION	TON	SQ. YDS.	FT.	TON	TON	FT.	TON
425+29.7 TO 425+94.7	25		65	10	8	130	5
425+39.7 TO 425+84.5 (Box Culvert Area)		12					

△ REVISED SHEET 6-2-2021

MODEL: I:\MODEL\NAME: FILE NAME: ...
 PROJECT: I:\PROJECT\...
 OFFICE: I:\OFFICE\...
 CONTRACT: I:\CONTRACT\...
 SHEET: I:\SHEET\...


USER NAME = bergmd	DESIGNED - _____	REVISED - _____
	DRAWN - _____	REVISED - _____
PLOT SCALE = 2,000' / in.	CHECKED - _____	REVISED - _____
PLOT DATE = 6/3/2021	DATE - _____	REVISED - _____

**STATE OF ILLINOIS
DEPARTMENT OF TRANSPORTATION**

SCHEDULE OF QUANTITIES

SCALE: _____ SHEET 15 OF 1 SHEETS STA. _____ TO STA. _____

F.A.P. RTE.	SECTION	COUNTY	TOTAL SHEETS	SHEET NO.
805	125CLV-1	ST. CLAIR	19	6
CONTRACT NO. 76P02				
ILLINOIS FED. AID PROJECT				

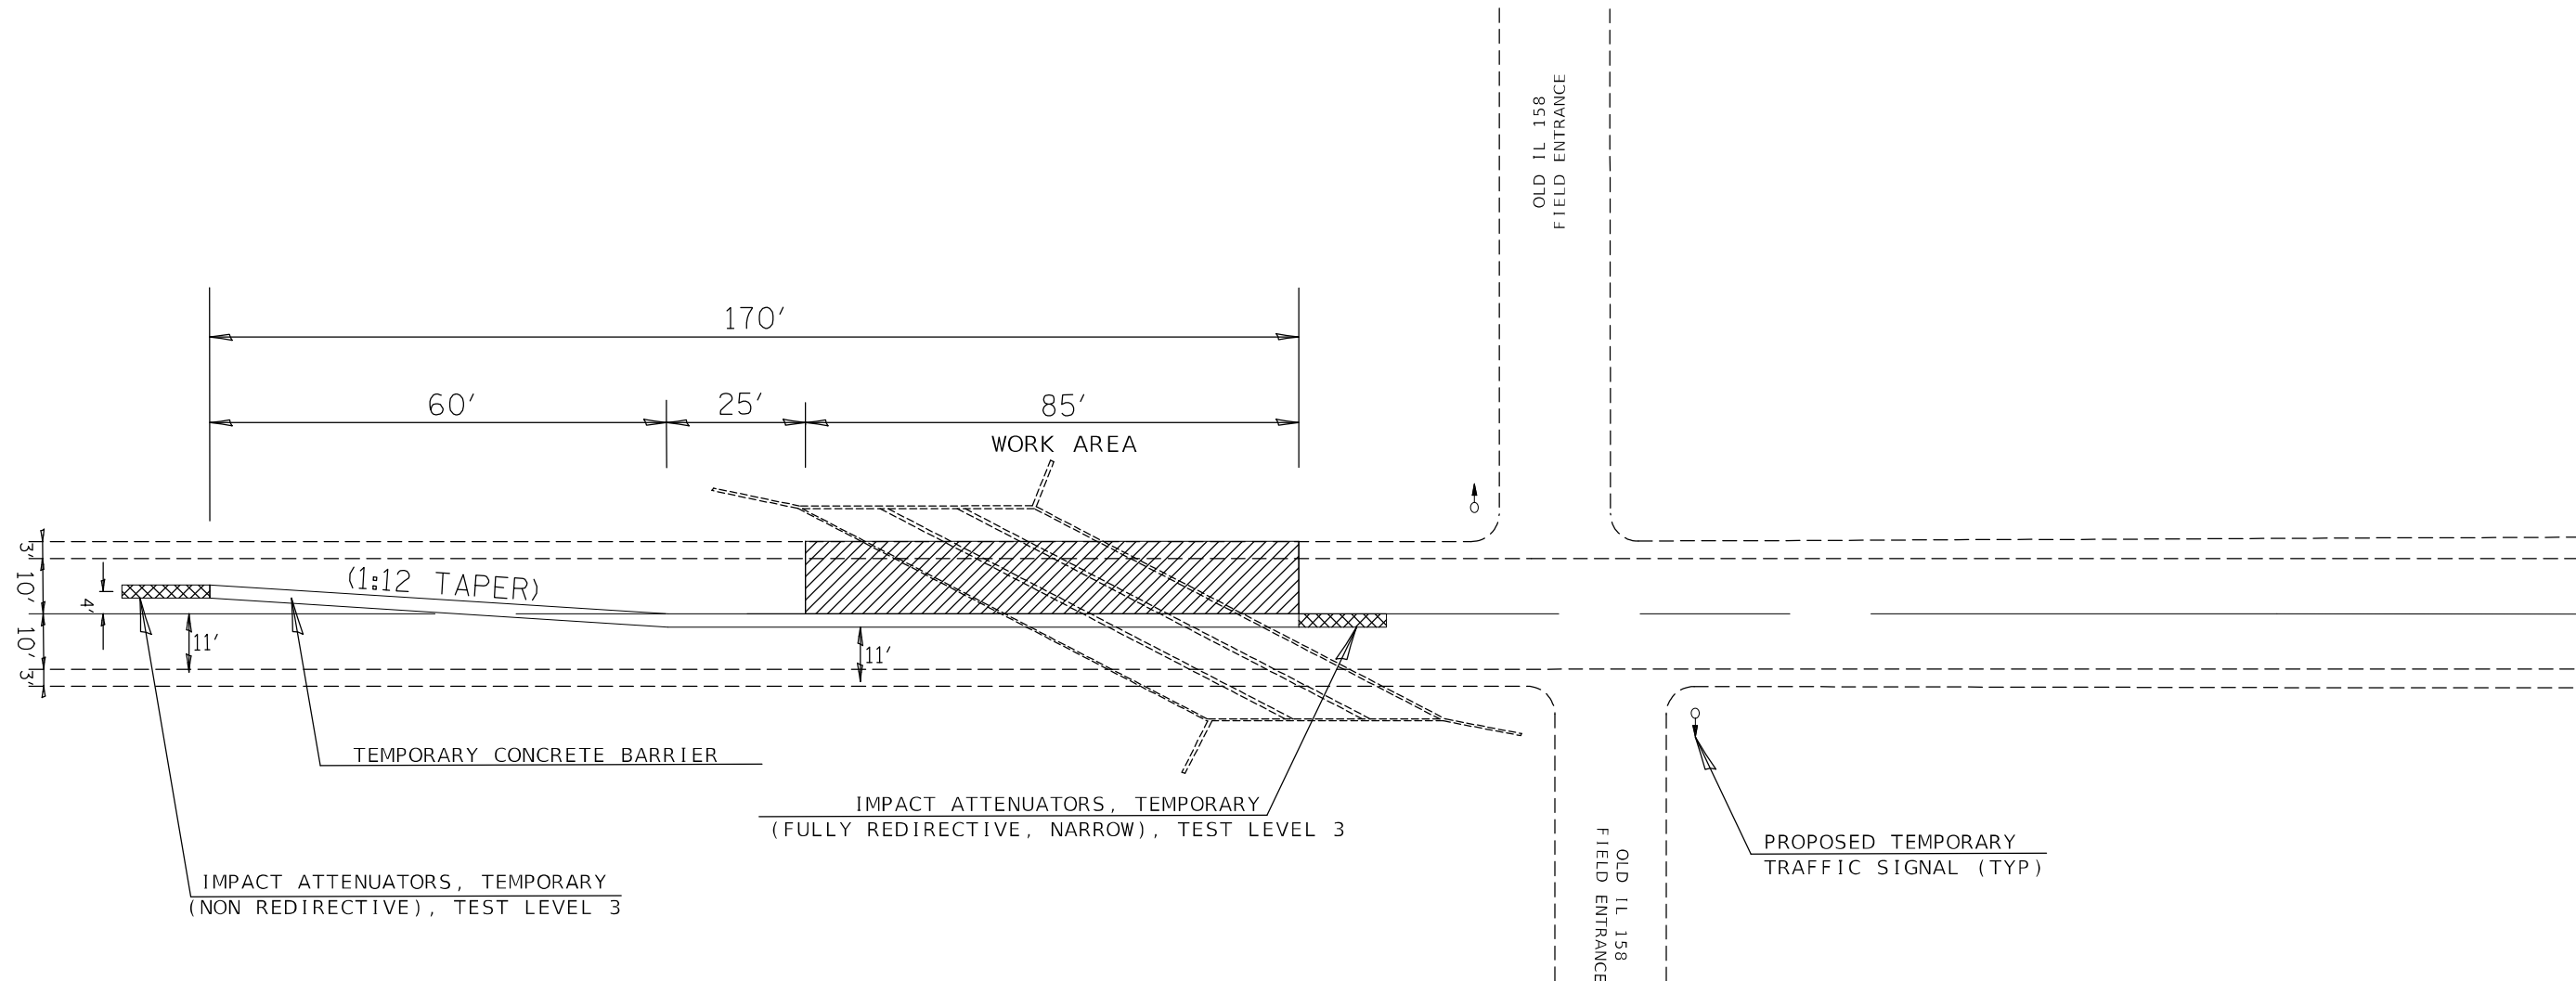

STAGE ONE

△ REVISED SHEET 6-2-2021

NOT TO SCALE

MODEL: I:\MODEL\NAME: FILE: NAME: ...


USER NAME = bergmd	DESIGNED - _____	REVISED - _____
	DRAWN - _____	REVISED - _____
PLOT SCALE = 32,0000 * / in.	CHECKED - _____	REVISED - _____
PLOT DATE = 6/1/2021	DATE - _____	REVISED - _____

**STATE OF ILLINOIS
DEPARTMENT OF TRANSPORTATION**

TEMPORARY CONCRETE BARRIER AND PAVEMENT WIDENING DETAIL

SCALE: _____ SHEET 1 OF 1 SHEETS STA. _____ TO STA. _____

F.A.P. RTE.	SECTION	COUNTY	TOTAL SHEETS	SHEET NO.
805	125CLV-1	ST. CLAIR	19	9
CONTRACT NO. 76P02				
ILLINOIS FED. AID PROJECT				

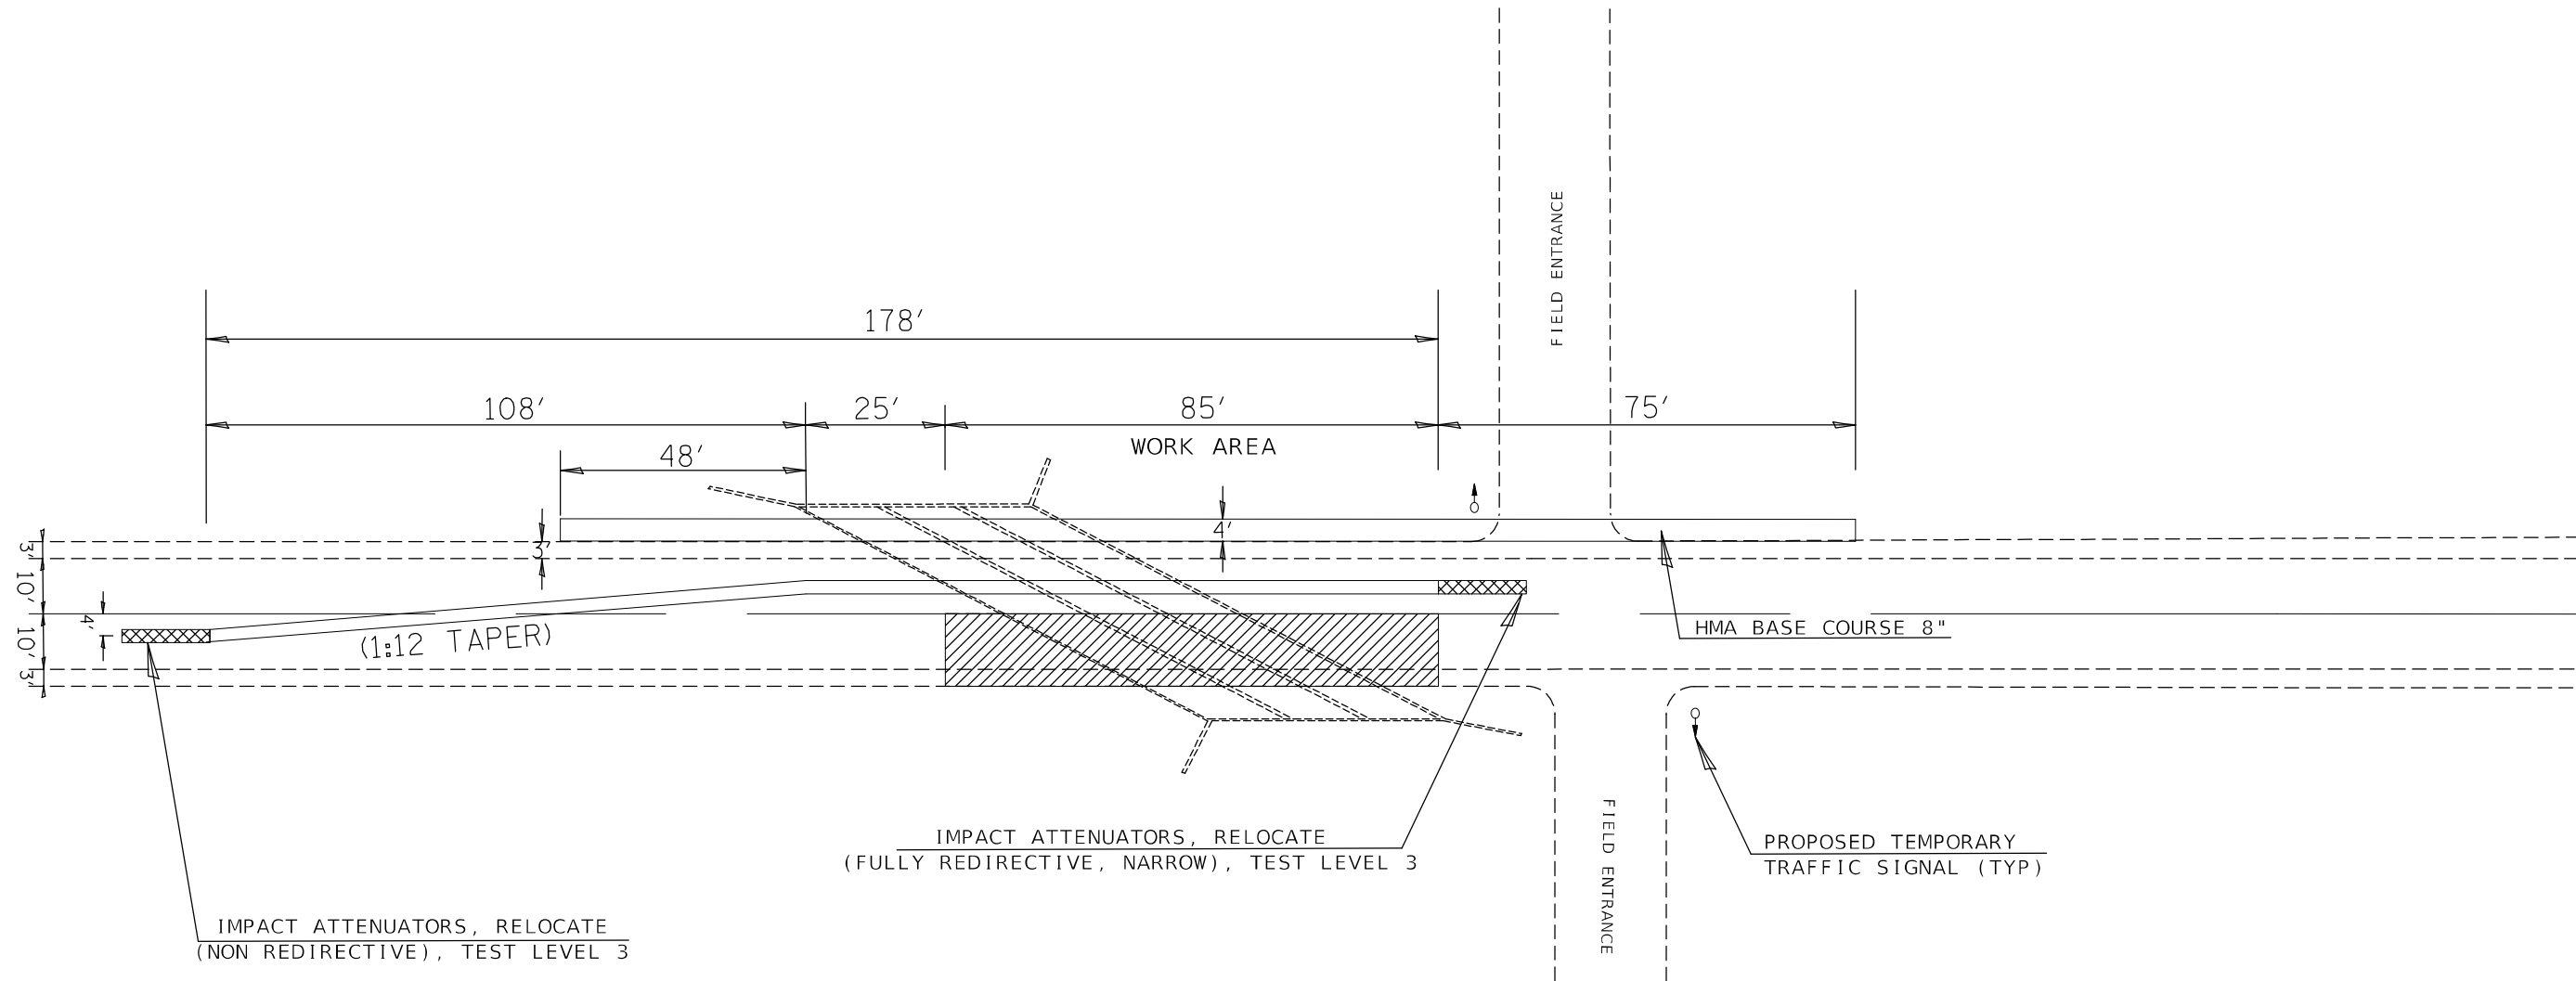

STAGE TWO

△ REVISED SHEET 6-2-2021

NOT TO SCALE

MODEL: \\MODEL\NAME
 FILE NAME: \\P\ADMIN\CONTRACT\ILLINOIS\DOT\Documents\DOT_Offices\District 8\Projects\0876902\CADD\DATA\CAD\Faces\0876902-rt-01a.dgn

USER NAME = bergmd	DESIGNED - _____	REVISED - _____
DRAWN - _____	REVISIONS - _____	REVISIONS - _____
PLOT SCALE = 32,0000 * / in.	CHECKED - _____	REVISIONS - _____
PLOT DATE = 6/1/2021	DATE - _____	REVISIONS - _____

**STATE OF ILLINOIS
DEPARTMENT OF TRANSPORTATION**

TEMPORARY CONCRETE BARRIER AND PAVEMENT WIDENING DETAIL

SCALE: _____ SHEET 1 OF 1 SHEETS STA. _____ TO STA. _____

F.A.P. RTE.	SECTION	COUNTY	TOTAL SHEETS	SHEET NO.
805	125CLV-1	ST. CLAIR	19	9
CONTRACT NO. 76P02				
ILLINOIS FED. AID PROJECT				