




BRONZE BASE COVER (TOP VIEW)
NOT TO SCALE

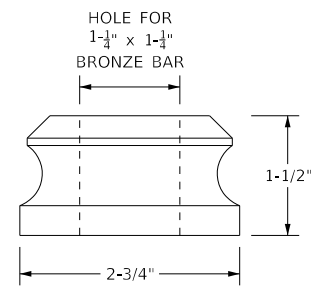


BRONZE BASE COVER (FRONT VIEW)
NOT TO SCALE

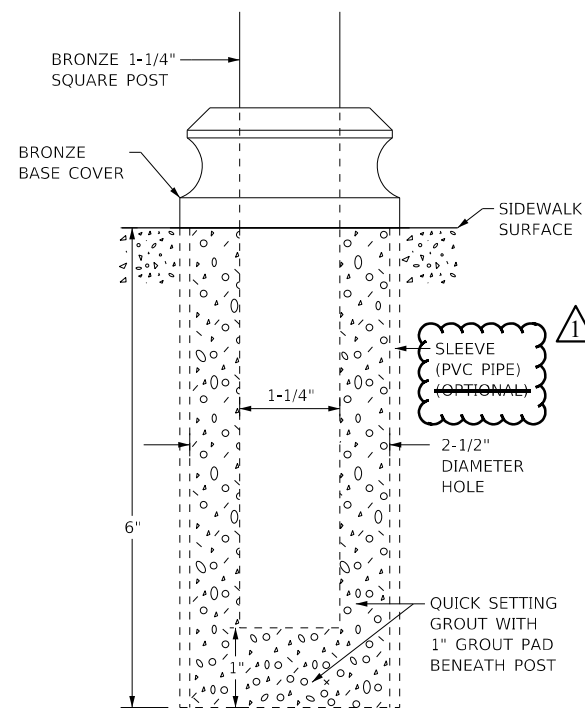

FLOOR MOUNTED POST DETAIL
NOT TO SCALE

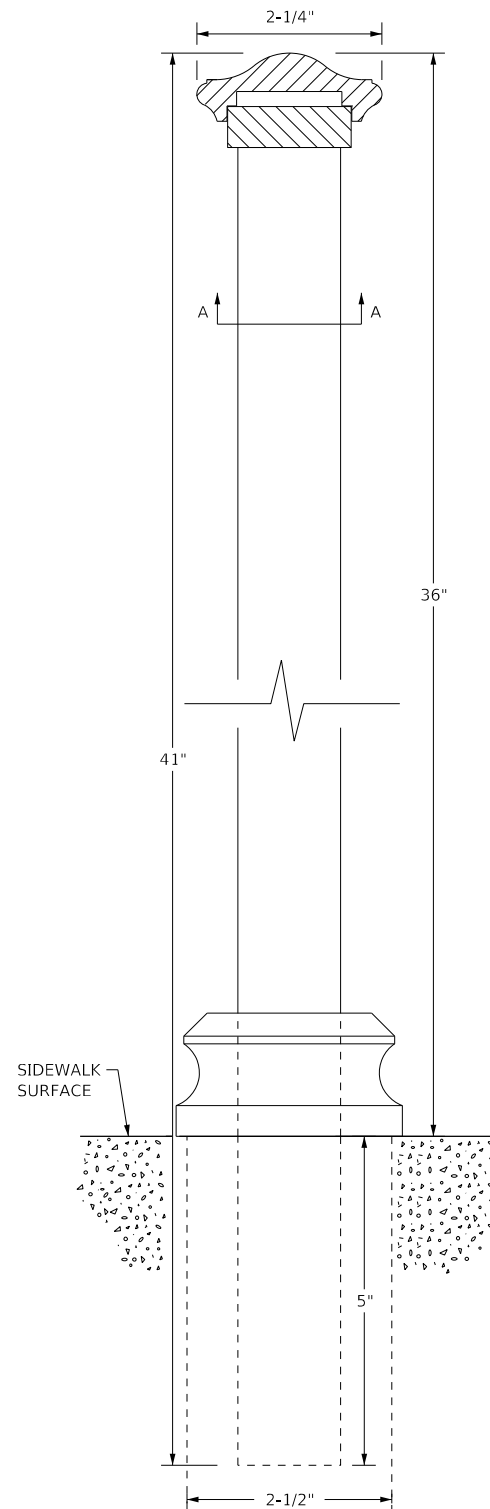

BRONZE POST & HANDRAIL DETAIL
(FLOOR MOUNTING ONLY)
NOT TO SCALE

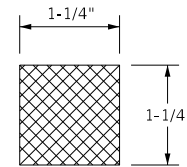


BRONZE POST SECTION A-A
(FLOOR MOUNTING & FASCIA MOUNTING)
NOT TO SCALE


ALL BRONZE MATERIALS, FITTINGS, AND COMPONENTS SHALL BE OF ALLOY C38500, ARCHITECTURAL BRONZE, WITH A SATIN FINISH AND PROTECTED WITH A CLEAR LACQUER

SPLICES SHOULD BE AS NEAR TO A POST AS POSSIBLE (NO MORE THAN 12" FROM THE NEAREST POST)

MANUFACTURER'S VARIATIONS AND DIRECTIONS SHALL HOLD PRECEDENT OVER PLAN DETAILS

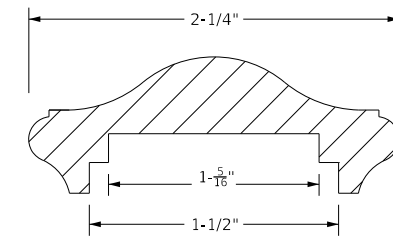

BRONZE HANDRAIL MOULDING
NOT TO SCALE

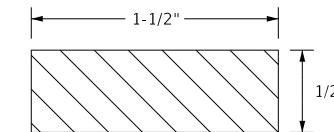

BRONZE HANDRAIL SUPPORT FLAT BAR
NOT TO SCALE

REVISION 6-1-2021

MODEL: D:\p\h\l\l\l\CAD Drawings\CAD Drawings\250,350,141,250,141.k Lincoln Tomb\CD 15 - Fence Details.dwg
FILE NAME: S:\CAD Drawings\CAD Drawings\250,350,141,250,141.k Lincoln Tomb\CD 15 - Fence Details.dwg

USER NAME = jbeque	DESIGNED - R.H.D. / D.R.C.	REVISED -
	DRAWN - D.R.C.	REVISED -
PLOT SCALE = 40.0000 ' / in.	CHECKED - R.H.D.	REVISED -
PLOT DATE = 4/9/2021	DATE - 04/09/21	REVISED -

**STATE OF ILLINOIS
DEPARTMENT OF TRANSPORTATION**

**NEW BRONZE HANDRAIL DETAILS (SHEET 1 OF 3)
LINCOLN'S TOMB STATE HISTORIC SITE**

SCALE: N.T.S. SHEET 4 OF 6 SHEETS STA. TO STA.

F.A. RTE.	SECTION	COUNTY	TOTAL SHEETS	SHEET NO.
	LINCOLN'S TOMB 2019	SANGAMON	20	13
			CONTRACT NO. 46905	
		ILLINOIS	FED. AID PROJECT	