


| ROUTE   | SECTION   | COUNTY | TOTAL SHEETS | SHEET NUMBER |
|---------|-----------|--------|--------------|--------------|
| VARIOUS | 2007-039I | COOK   | 15           | 11           |

CONTRACT NO.: 60D27

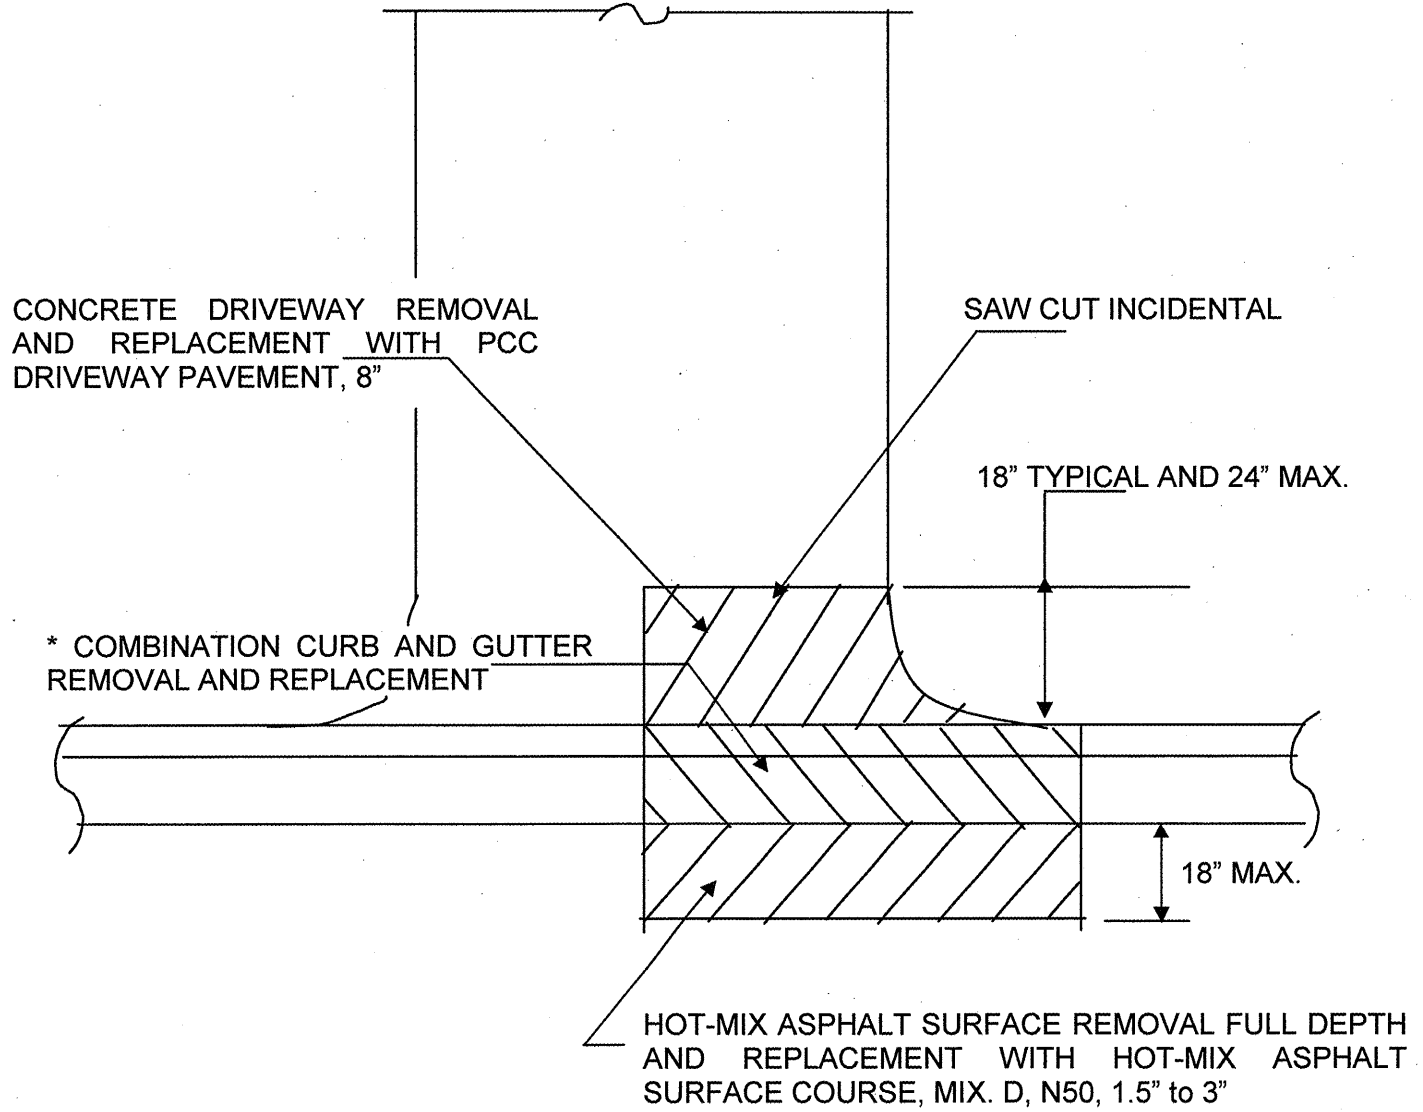

PLAN VIEW

\* PROPOSED DEPRESSED CURB AND EXACT LENGTH SHALL BE DETERMINED IN THE FIELD BY THE ENGINEER (TYPICAL)

ILLINOIS DEPARTMENT OF TRANSPORTATION  
**DETAIL: CONCRETE DRIVEWAY**