


ANTENNA OR MULTIPLE ANTENNAS IN ACCORDANCE WITH RADIO SYSTEM MANUFACTURER'S SELECTED CONFIGURATION. (TYPICAL)

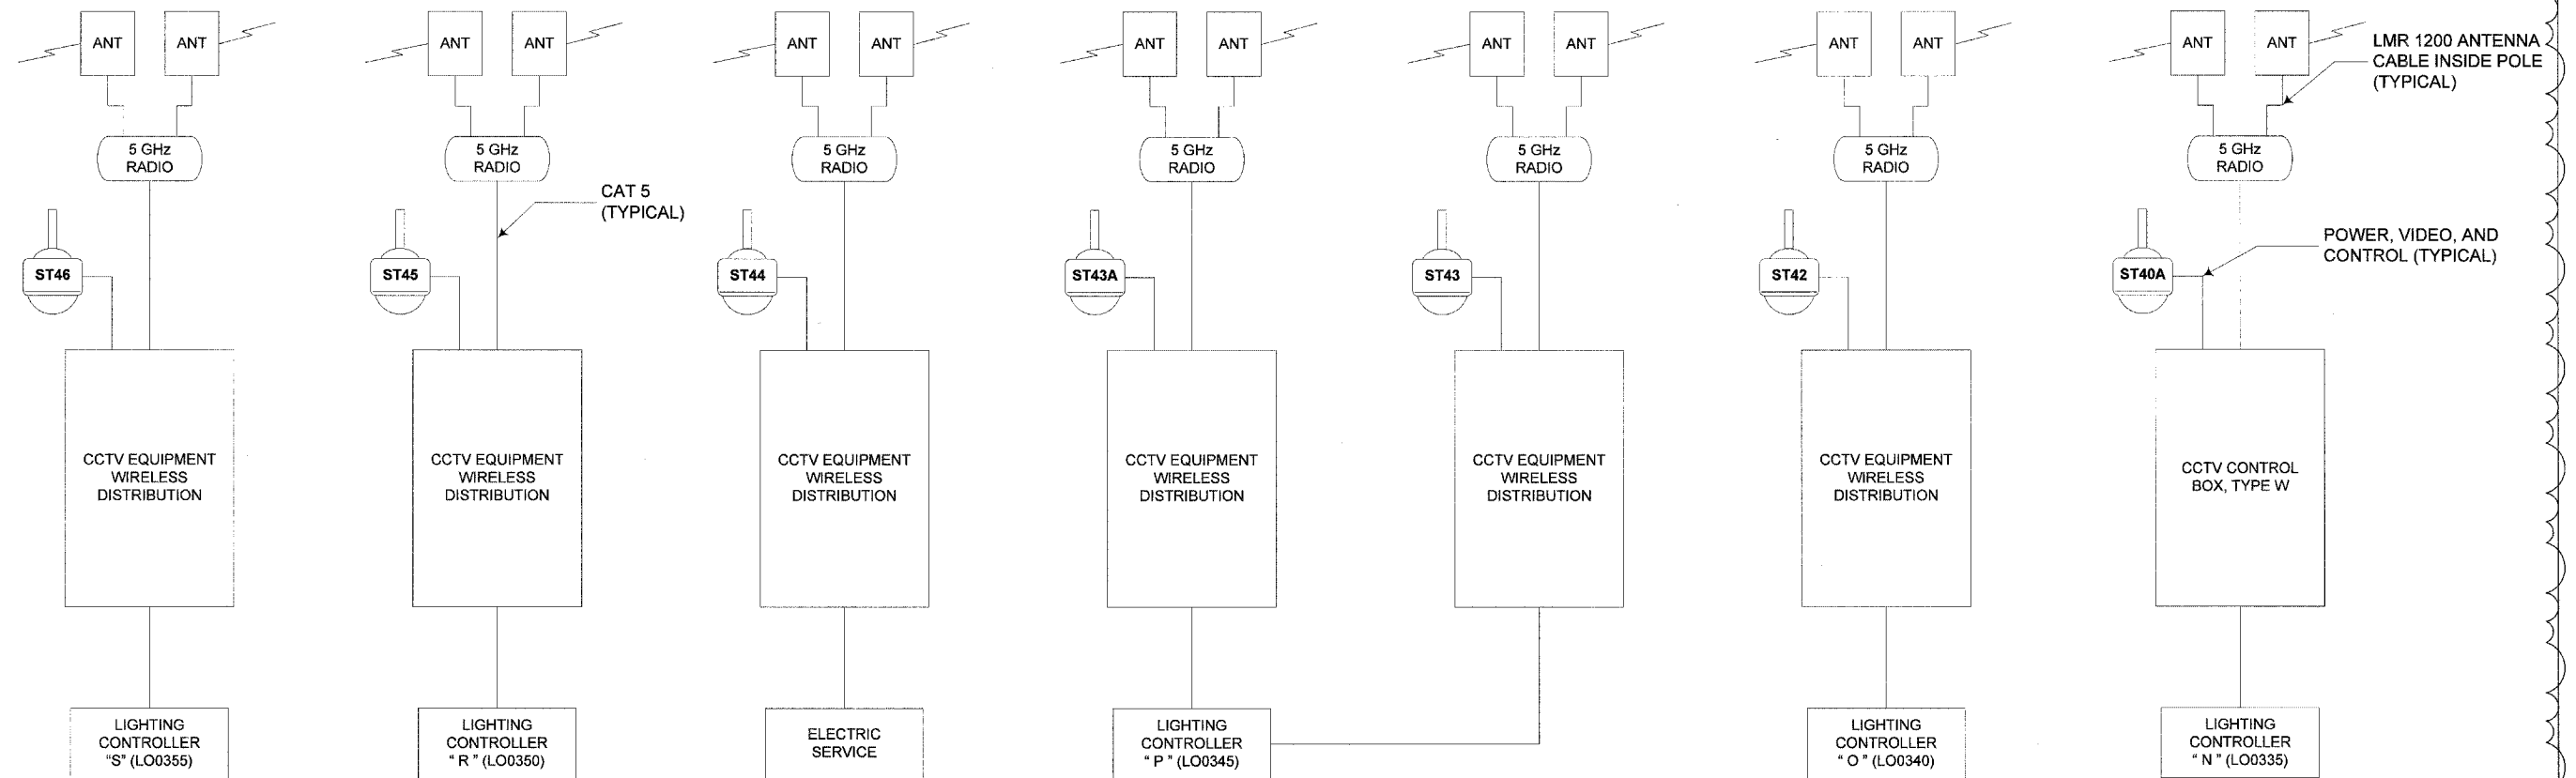

N/O BLUFF RD.

ITEM	ADDRESS
RADIO	192.____
CODEC	192.____
CAMERA	____

US 6

ITEM	ADDRESS
RADIO	192.____
CODEC	192.____
CAMERA	____

IDOT MAINT

ITEM	ADDRESS
RADIO	192.____
CODEC	192.____
CAMERA	____

S/O I-80

ITEM	ADDRESS
RADIO	192.____
CODEC	192.____
CAMERA	____

N/O I-80

ITEM	ADDRESS
RADIO	192.____
CODEC	192.____
CAMERA	____

COUNTY FARM ROAD

ITEM	ADDRESS
RADIO	192.____
CODEC	192.____
CAMERA	____

US 52

ITEM	ADDRESS
RADIO	192.____
CODEC	192.____
CAMERA	____

FILE NAME	USER NAME	DESIGNED RT	REVISED ADDENDUM 5/ 109
		DRAWN RT	REVISED
	PLOT SCALE	CHECKED MEA	REVISED
	PLOT DATE	DATE 4/22/2009	REVISED

**STATE OF ILLINOIS
DEPARTMENT OF TRANSPORTATION**

**CCTV CAMERA EXPANSION - FAI 55 (US 6 TO I-294)
COMMUNICATIONS DIAGRAM (SHEET 1 OF 6)**

SCALE: NONE SHEET NO. ___ OF ___ SHEETS STA. _____ TO STA. _____

FAI	SECTION	COUNTY	TOTAL SHEETS	SHEET NO.
FAI55	2007-0621		52	52
CONTRACT NO.			60E01	
ILLINOIS		FED. AID PROJECT		

E48

* COOK, DUPAGE, WILL