



PLAN	SURVEYED	BY	DATE
	PLOTTED		
	CHECKED		
	REVISION		
	NO. OF WAY CHECKED		
	CADD FILE NAME		
	NO.		

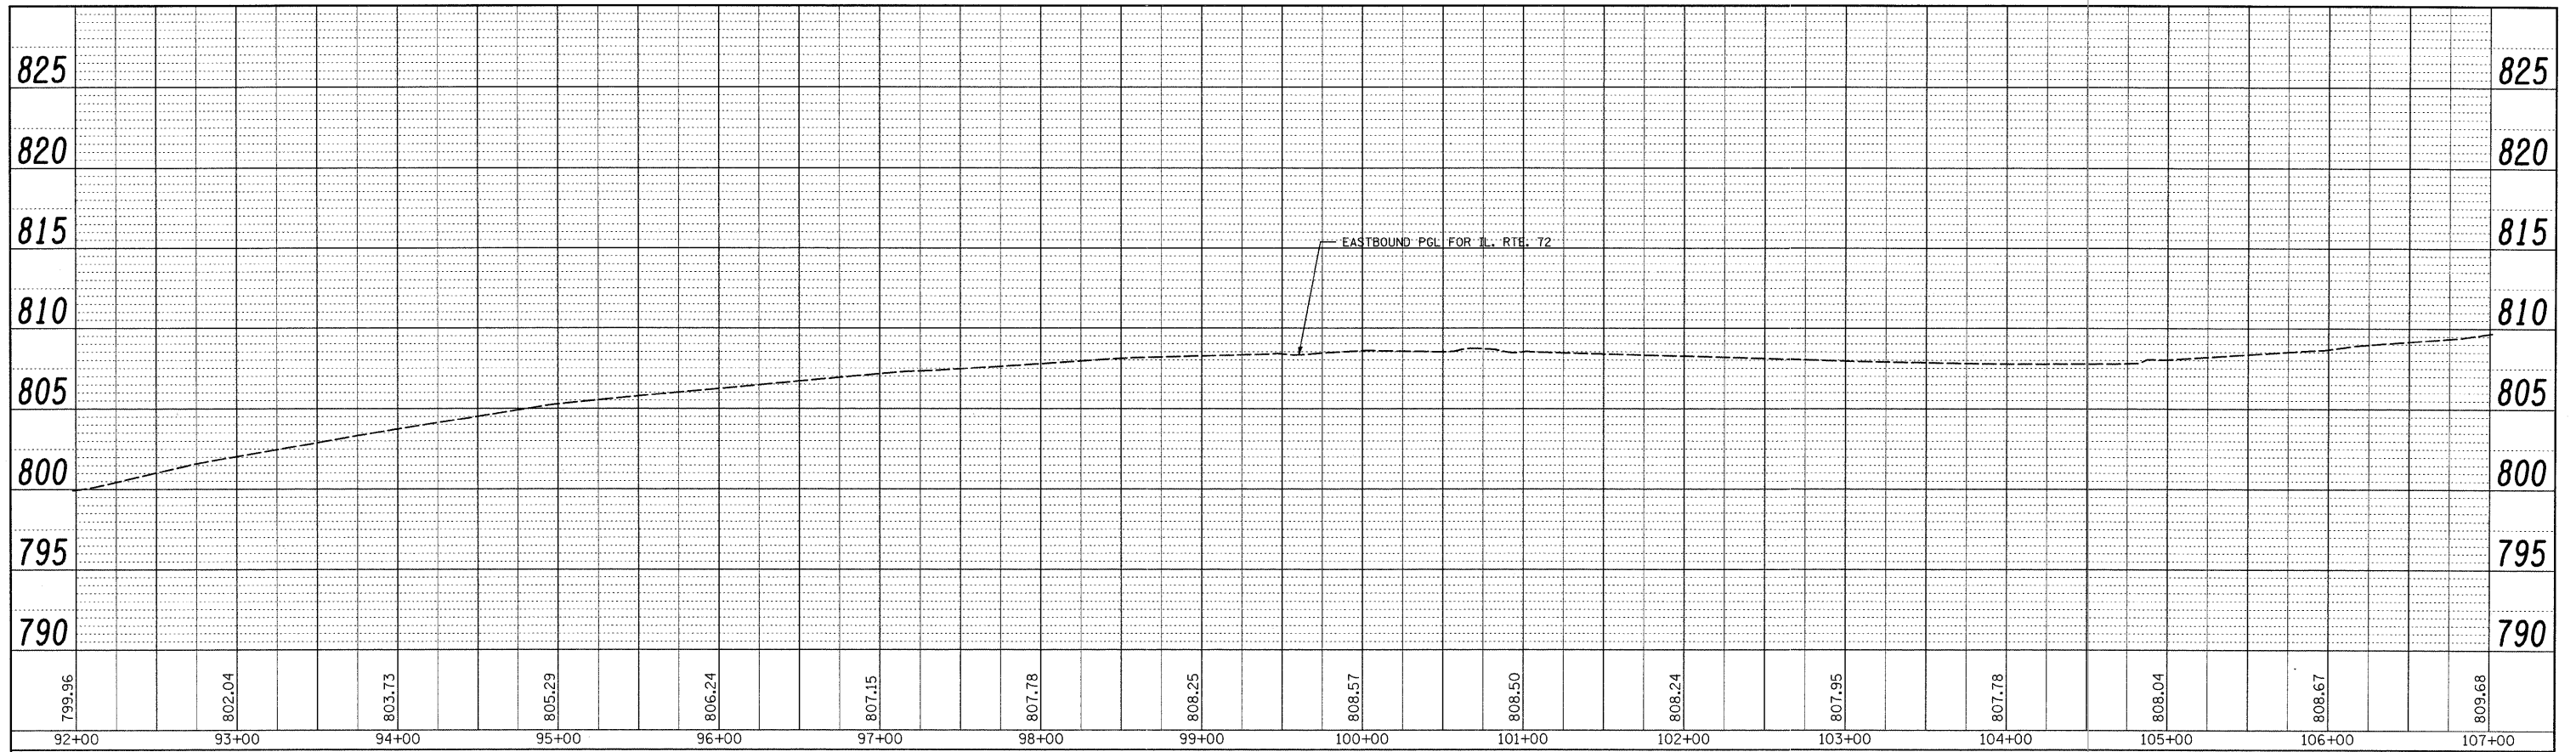

PROFILE	SURVEYED	BY	DATE
	PLOTTED		
	CHECKED		
	REVISION		
	NO. OF WAY CHECKED		
	STRUCTURE NOTATIONS CHECKED		
	NO.		

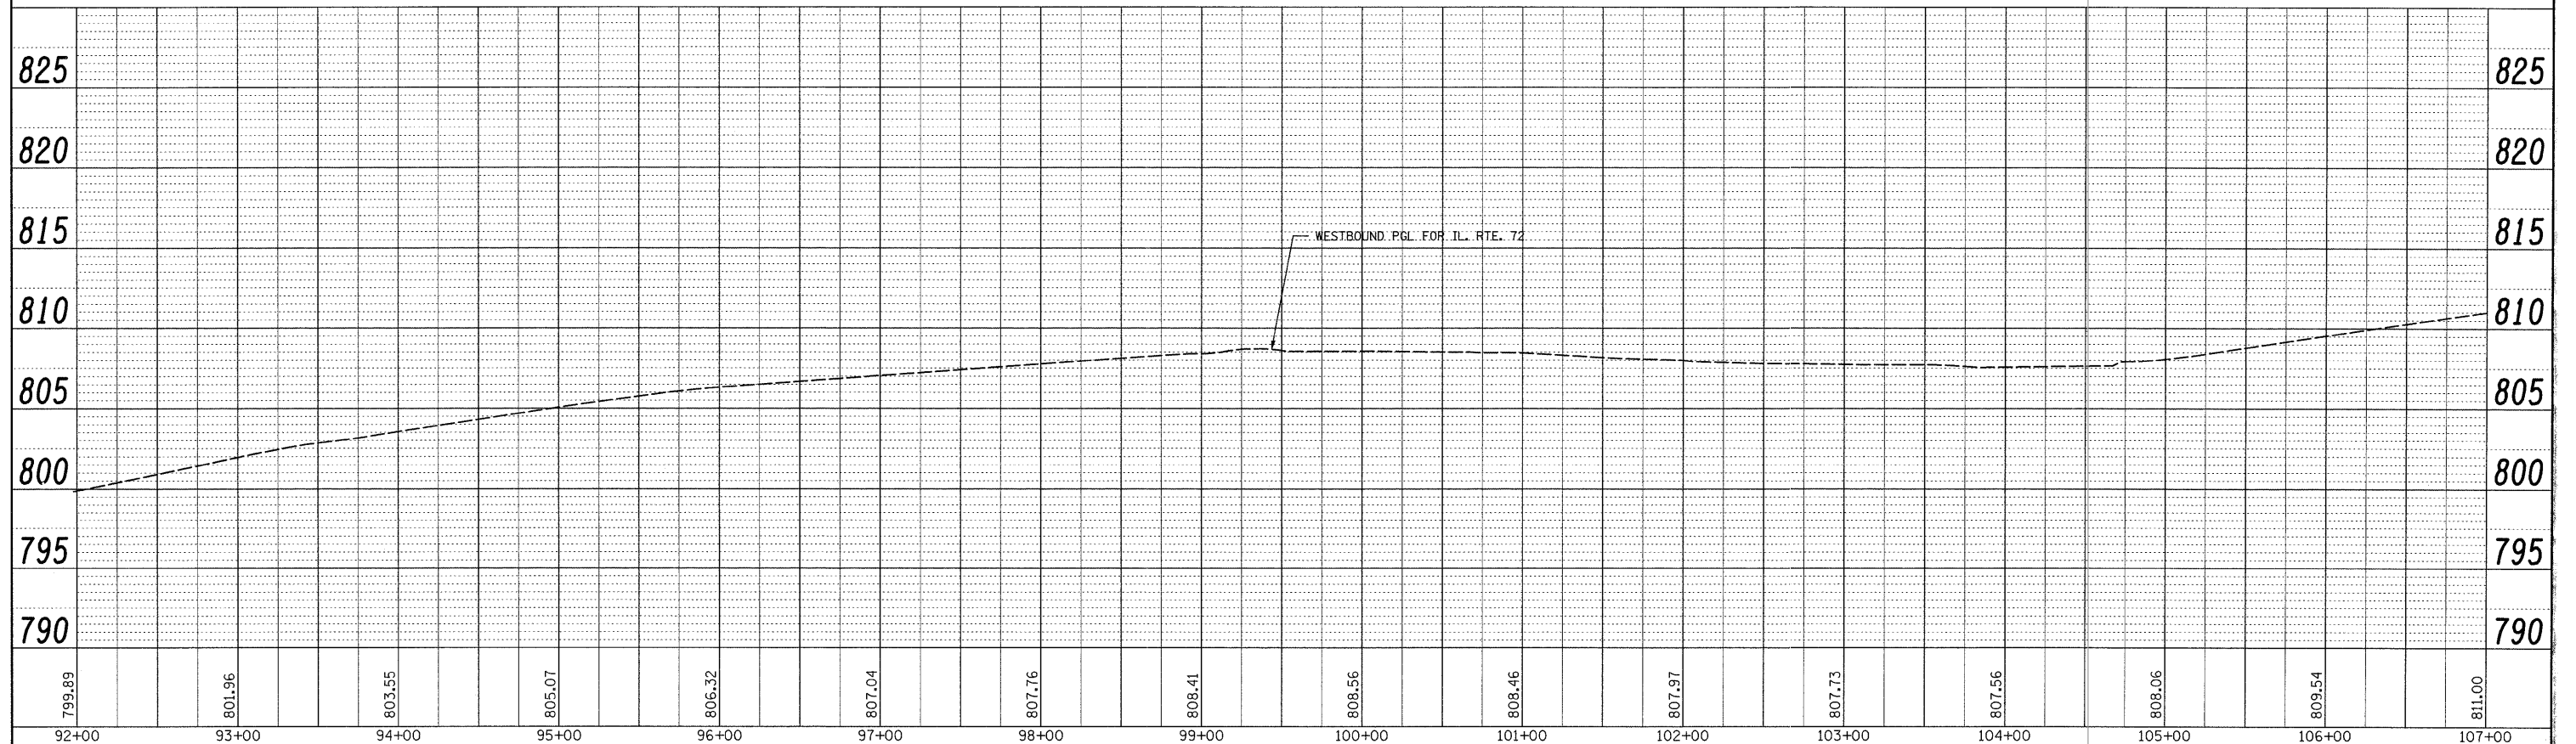

FILE NAME =	USER NAME = bauerdt	DESIGNED -	REVISED -	STATE OF ILLINOIS DEPARTMENT OF TRANSPORTATION	EXISTING EASTBOUND AND WESTBOUND PROFILES IL. RTE. 72 (HIGGINS RD) @ MOONLAKE BLVD GOVERNOR'S LANE				F.A.P. RTE. 341	SECTION 32-2-R-N	COUNTY COOK	TOTAL SHEETS 53	SHEET NO. 10
cs:\pwwork\FWIDOT\BAUERDL\0103068\0149888-shs-plnpr-f.dgn		DRAWN -	REVISED -		SCALE: 1"=50'	SHEET NO.	OF	SHEETS	STA.	TO STA.	CONTRACT NO. 60E64		
PLOT SCALE = 50.0000' / IN.		CHECKED -	REVISED -		ILLINOIS FED. AID PROJECT								
PLOT DATE = 3/16/2009		DATE -	REVISED -										