

F.A.P. RTE. 347	SECTION 2 Y-N	COUNTY DUPAGE	TOTAL SHEETS 40	SHEET NO. 1
FED. ROAD DIST. NO. 1	ILLINOIS	CONTRACT NO. 60E65		

STATE OF ILLINOIS
DEPARTMENT OF TRANSPORTATION
DIVISION OF HIGHWAYS


**PROPOSED
HIGHWAY PLANS**

F.A.P. ROUTE 347 / ILL 38 (ROOSEVELT ROAD)
AT GARY'S MILL ROAD
SECTION: 2 Y-N
CHANNELIZATION
PROJECT: *HSIP-0347(022)*
DUPAGE COUNTY
C-91-499-08

FOR INDEX OF SHEETS, SEE SHEET NO. 2


PROJECT IS LOCATED IN
UNINCORPORATED DUPAGE COUNTY

D-91-499-08

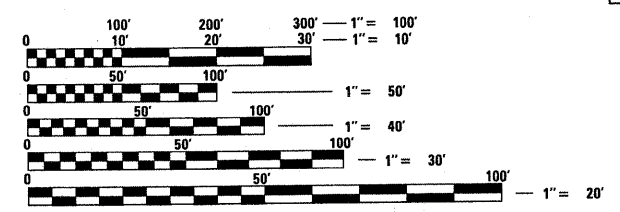

FULL SIZE PLANS HAVE BEEN PREPARED USING STANDARD ENGINEERING SCALES. REDUCED SIZED PLANS WILL NOT CONFORM TO STANDARD SCALES. IN MAKING MEASUREMENTS ON REDUCED PLANS, THE ABOVE SCALES MAY BE USED.

J.U.L.I.E.
JOINT UTILITY LOCATION INFORMATION FOR EXCAVATION
1-800-892-0123
OR 811

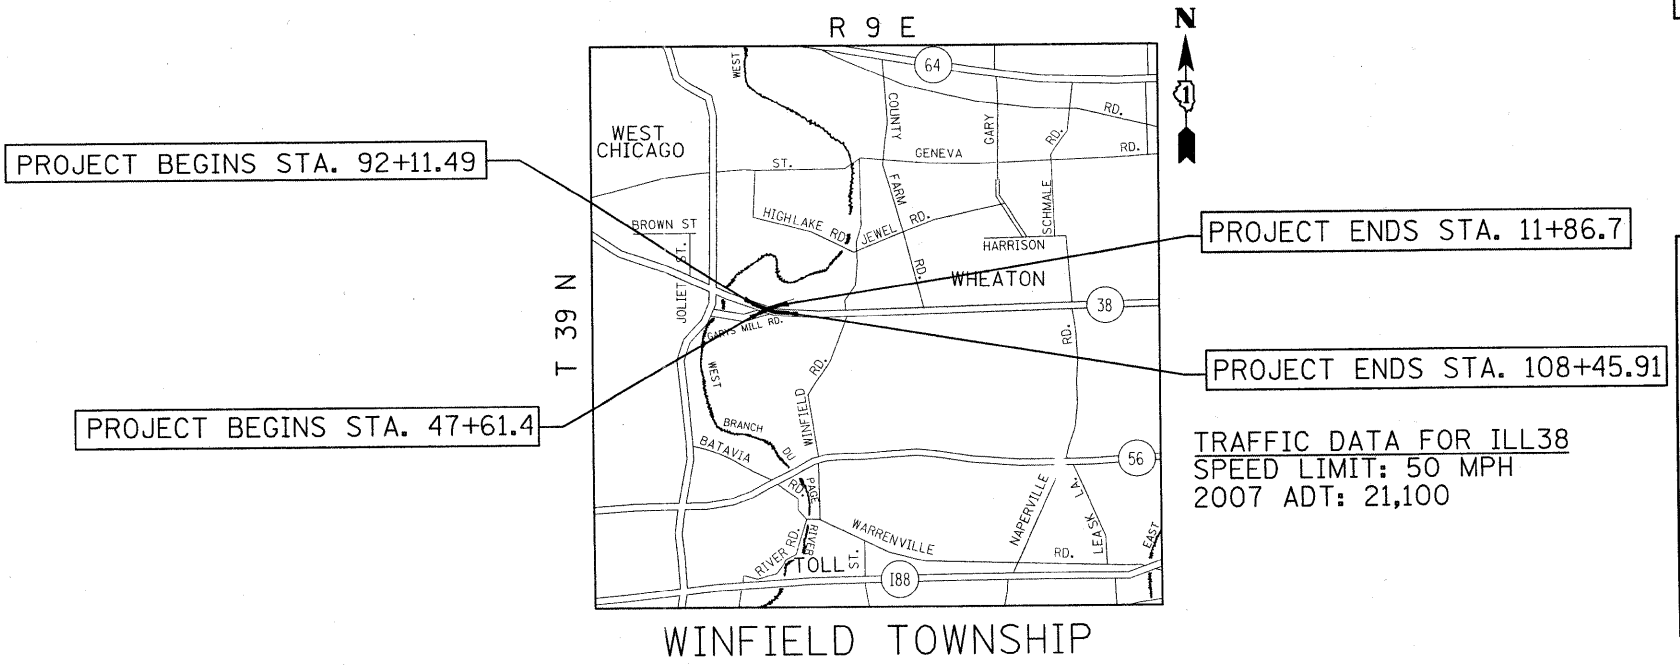

STATE OF ILLINOIS
DEPARTMENT OF TRANSPORTATION
DIVISION OF HIGHWAYS

SUBMITTED MARCH 13, 2009

Diana M. D'Neefe SE
DEPUTY DIRECTOR OF HIGHWAYS, REGION ENGINEER
May 8, 2009

Charles G. Ingersoll RD
ENGINEER OF DESIGN AND ENVIRONMENT
May 8, 2009

Christine M. Reed RD
DIRECTOR OF HIGHWAYS, CHIEF ENGINEER

**PRINTED BY THE AUTHORITY
OF THE STATE OF ILLINOIS**

PROJECT ENGINEER: DAN WILGREEN (847) 705-4240
PROJECT MANAGER: KEN ENG

CONTRACT NO. 60E65

GROSS LENGTH OF PROJECT = NET LENGTH OF PROJECT = 1634.4 FEET (0.31 MILES)