


FINAL SURVEY	BY	DATE
SURVEYED		
PLOTTED		
REPLATE		
AREAS CHECKED		
NO.		

ORIGINAL SURVEY	BY	DATE
SURVEYED		
PLOTTED		
REPLATE		
AREAS CHECKED		
NO.		

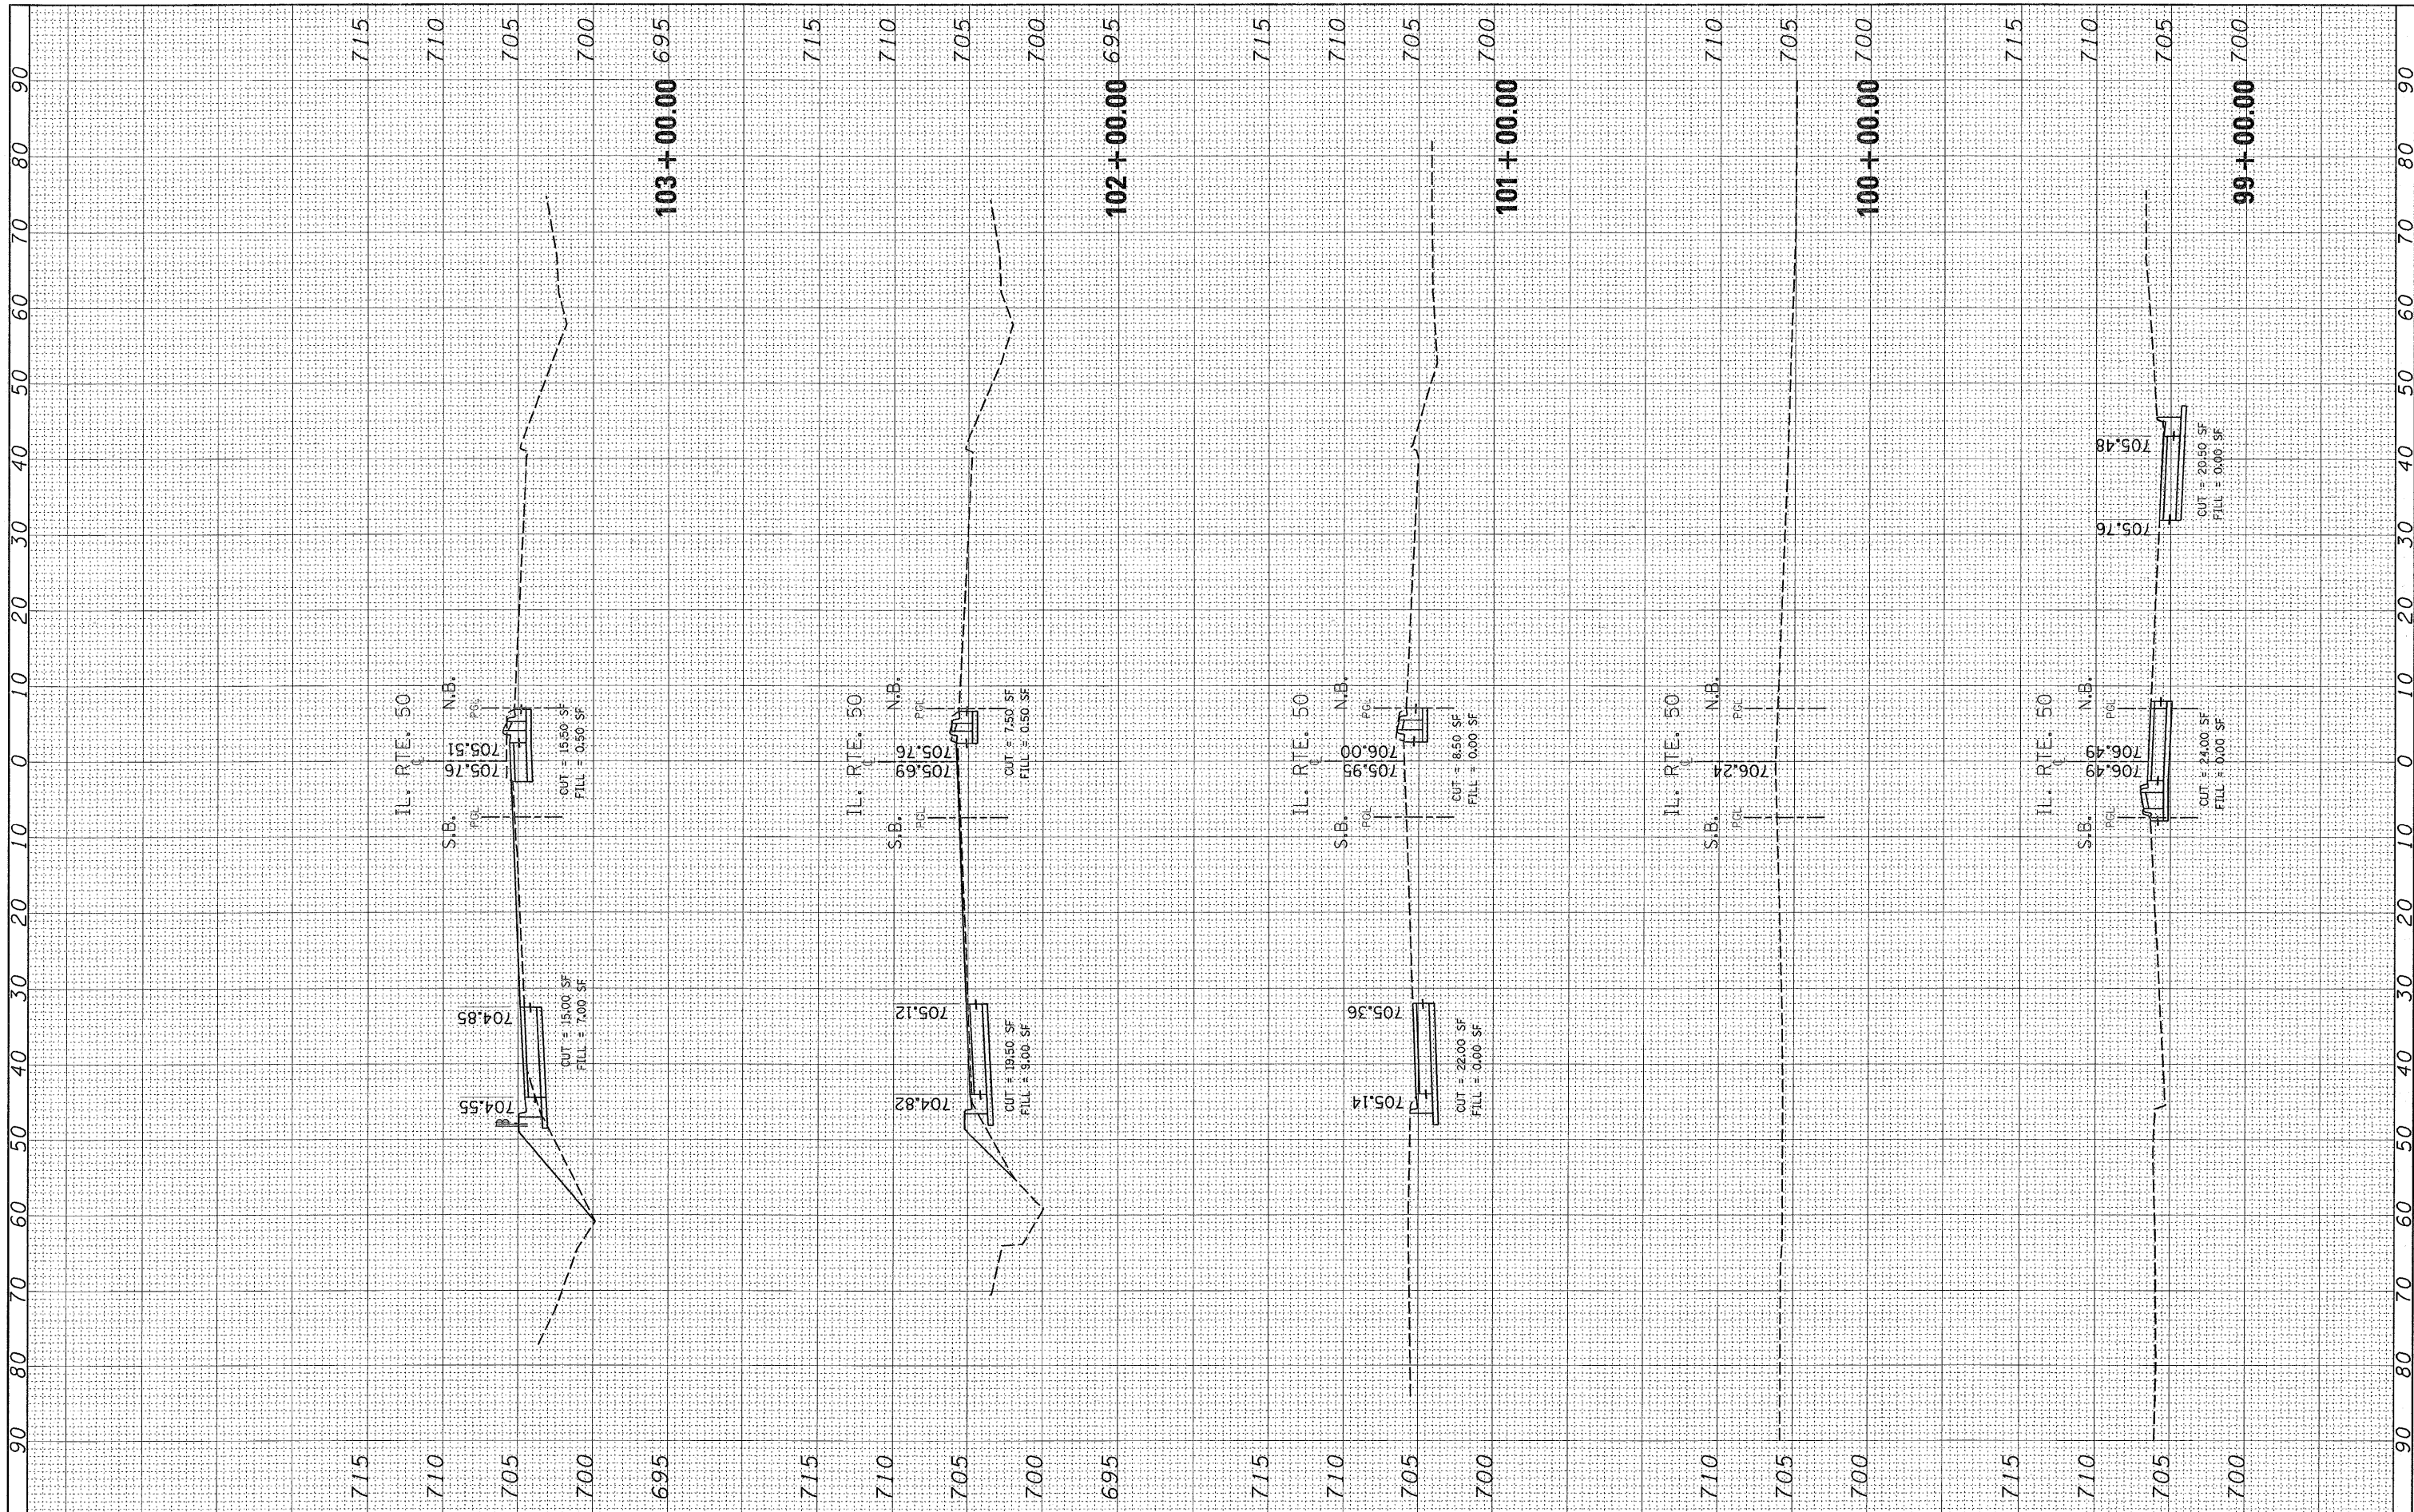

FILE NAME = c:\pw_work\pwsdot\galbarrb\dms88685\xs_1150.sh
 USER NAME = galbarrb

DESIGNED -
 DRAWN -
 CHECKED -
 DATE -

REVISÉ -
 REVISÉ -
 REVISÉ -

**STATE OF ILLINOIS
 DEPARTMENT OF TRANSPORTATION**

SCALE: SHEET NO. OF SHEETS STA. 99+00.00 TO STA. 103+00.00

ILLINOIS 50 (CICERO AVENUE)

F.A.P. RTE. 350	SECTION 101W-EXT-R-1	COUNTY COOK	TOTAL SHEETS 40	SHEET NO. 38
FED. ROAD DIST. NO. 1 ILLINOIS FED. AID PROJECT			CONTRACT NO. 60F14	