


FINAL SURVEY	SURVEYED	BY	DATE
NO.	NO.		
NOTE BOOK	TEMP. DATE		
AREAS CHECKED	AREAS CHECKED		

ORIGINAL SURVEY	SURVEYED	BY	DATE
NO.	NO.		
NOTE BOOK	TEMP. DATE		
AREAS CHECKED	AREAS CHECKED		

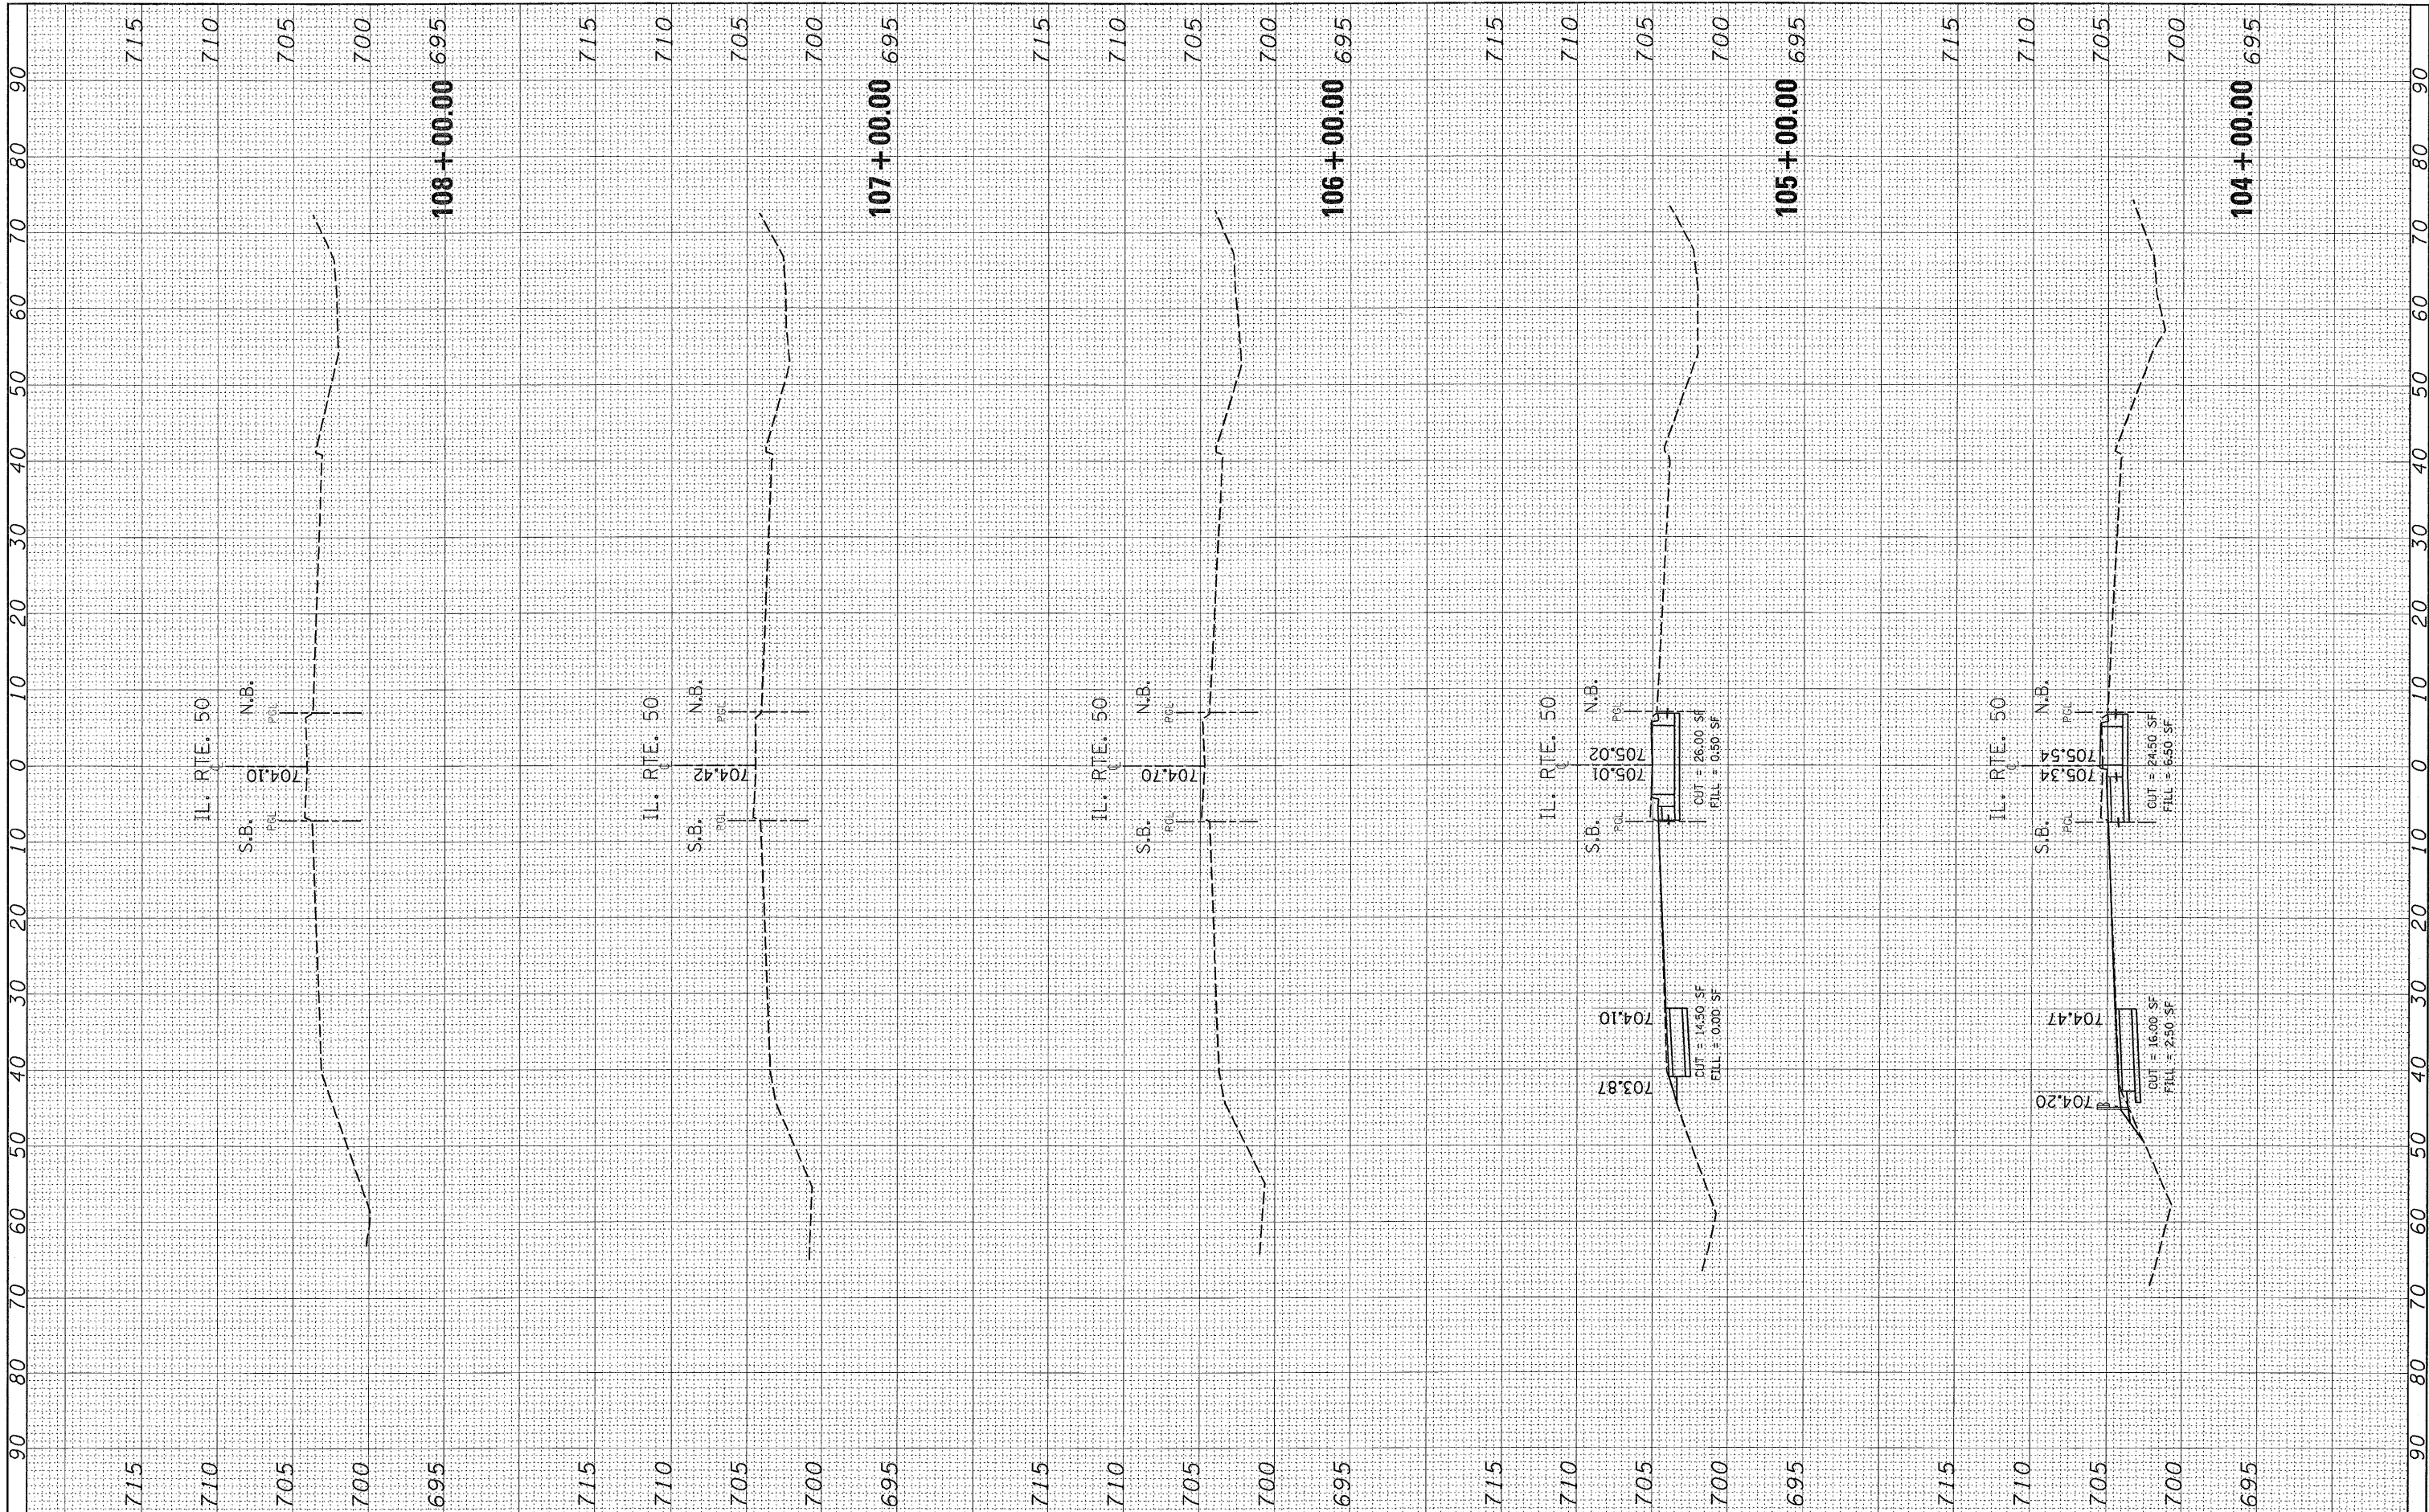

FILE NAME = c:\pw_work\pwidot\galbarrb\dms88605\xs_1150.sh
 USER NAME = galbarrb
 PLT SCALE = 10.0000' / IN.
 PLDT DATE = 3/25/2009

DESIGNED	-	REVISED	-
DRAWN	-	REVISED	-
CHECKED	-	REVISED	-
DATE	-	REVISED	-

**STATE OF ILLINOIS
DEPARTMENT OF TRANSPORTATION**

SCALE: SHEET NO. OF SHEETS STA. 104+00.00 TO STA. 108+00.00

ILLINOIS 50 (CICERO AVENUE)

F.A.P. RTE.	SECTION	COUNTY	TOTAL SHEETS	SHEET NO.
350	101W-EXT-R-1	COOK	40	39
FED. ROAD DIST. NO. 1				ILLINOIS FED. AID PROJECT
CONTRACT NO. 60F14				