


FINAL SURVEY	SURVEYED	BY	DATE
NOTE BOOK	FLIPPED		
NO.	AREAS CHECKED		

ORIGINAL SURVEY	SURVEYED	BY	DATE
NOTE BOOK	FLIPPED		
NO.	AREAS CHECKED		

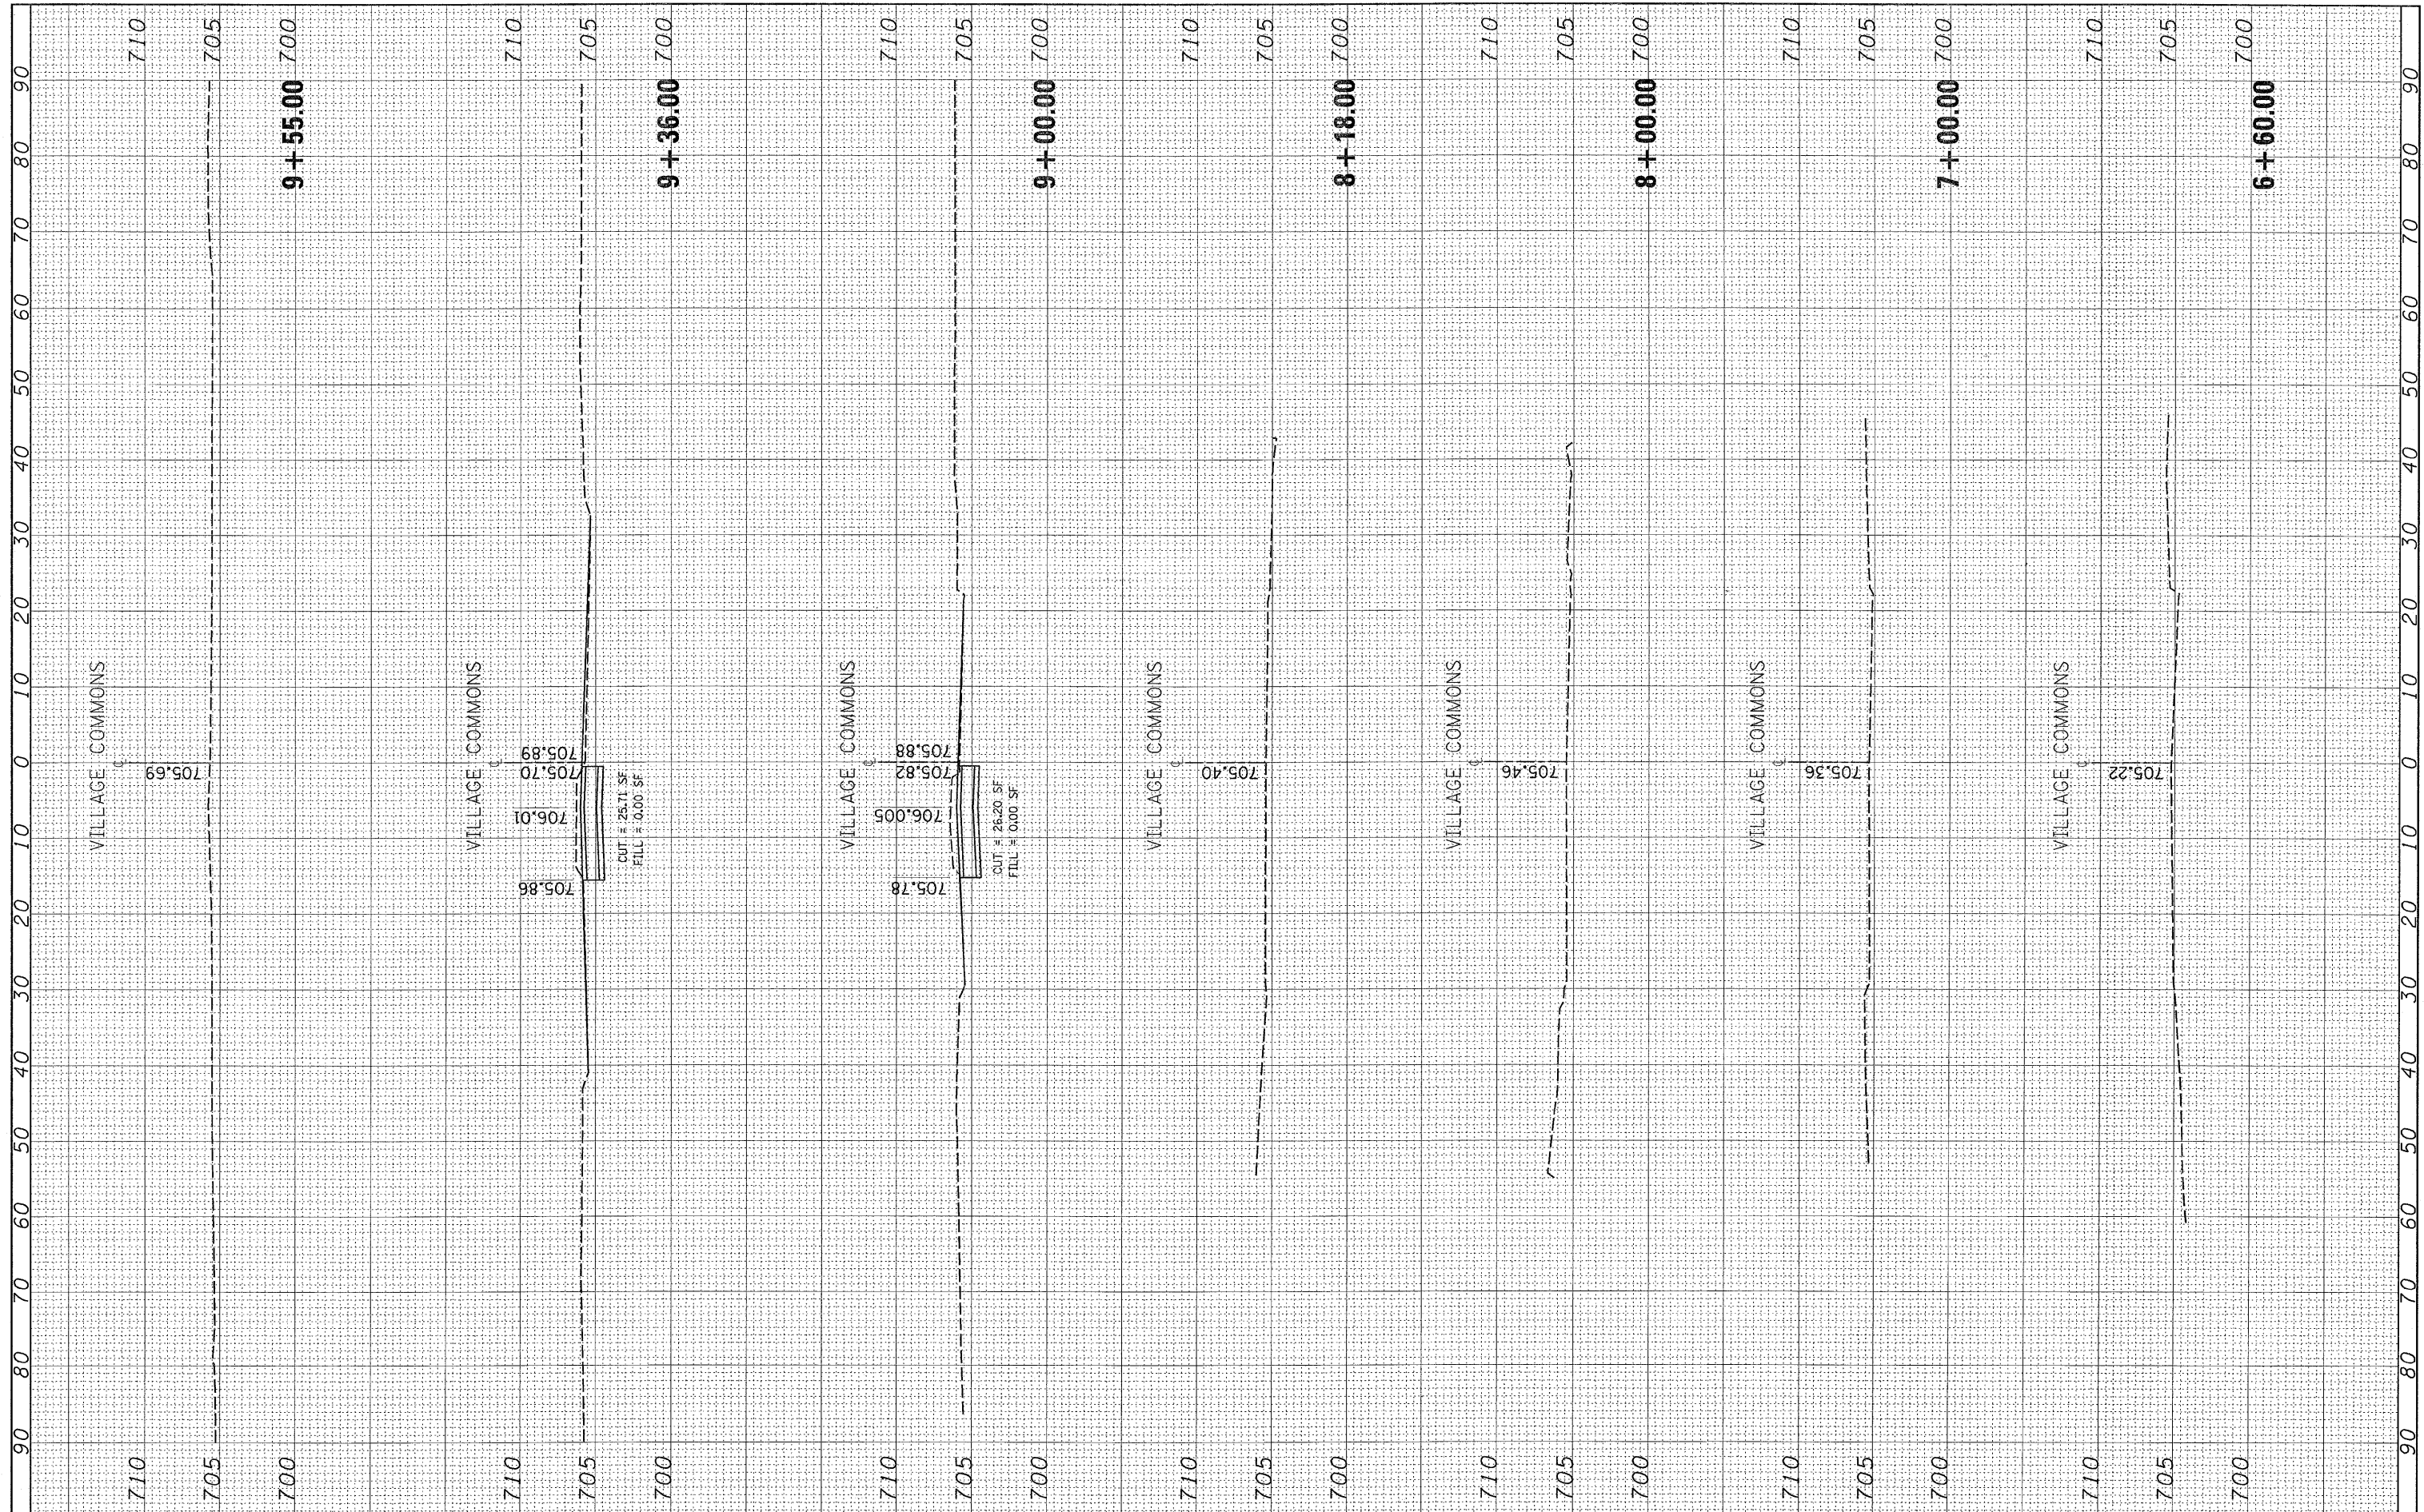

FILE NAME = c:\pwork\PWD001\GALBANN\ds88625\vs.vilcom.dwg

USER NAME = galbann
 DESIGNED -
 DRAWN -
 CHECKED -
 DATE -

REVISIONS
 REVISED -
 REVISED -
 REVISED -

**STATE OF ILLINOIS
 DEPARTMENT OF TRANSPORTATION**

VILLAGE COMMONS

SCALE: SHEET NO. OF SHEETS STA. 6+60.00 TO STA. 9+55.00

F.A.P. RTE.	SECTION	COUNTY	TOTAL SHEETS	SHEET NO.
350	101W-EXT-R-1	COOK	40	40
FED. ROAD DIST. NO. 1 ILLINOIS FED. AID PROJECT			CONTRACT NO. 60F14	