


SECTION	COUNTY	TOTAL SHEETS	SHEET NO.
344 44RS-1	LAKE	25	10
STA. TO STA.		FED. ROAD DIST NO 7 ILLINOIS	
		FED AID PROJECT	

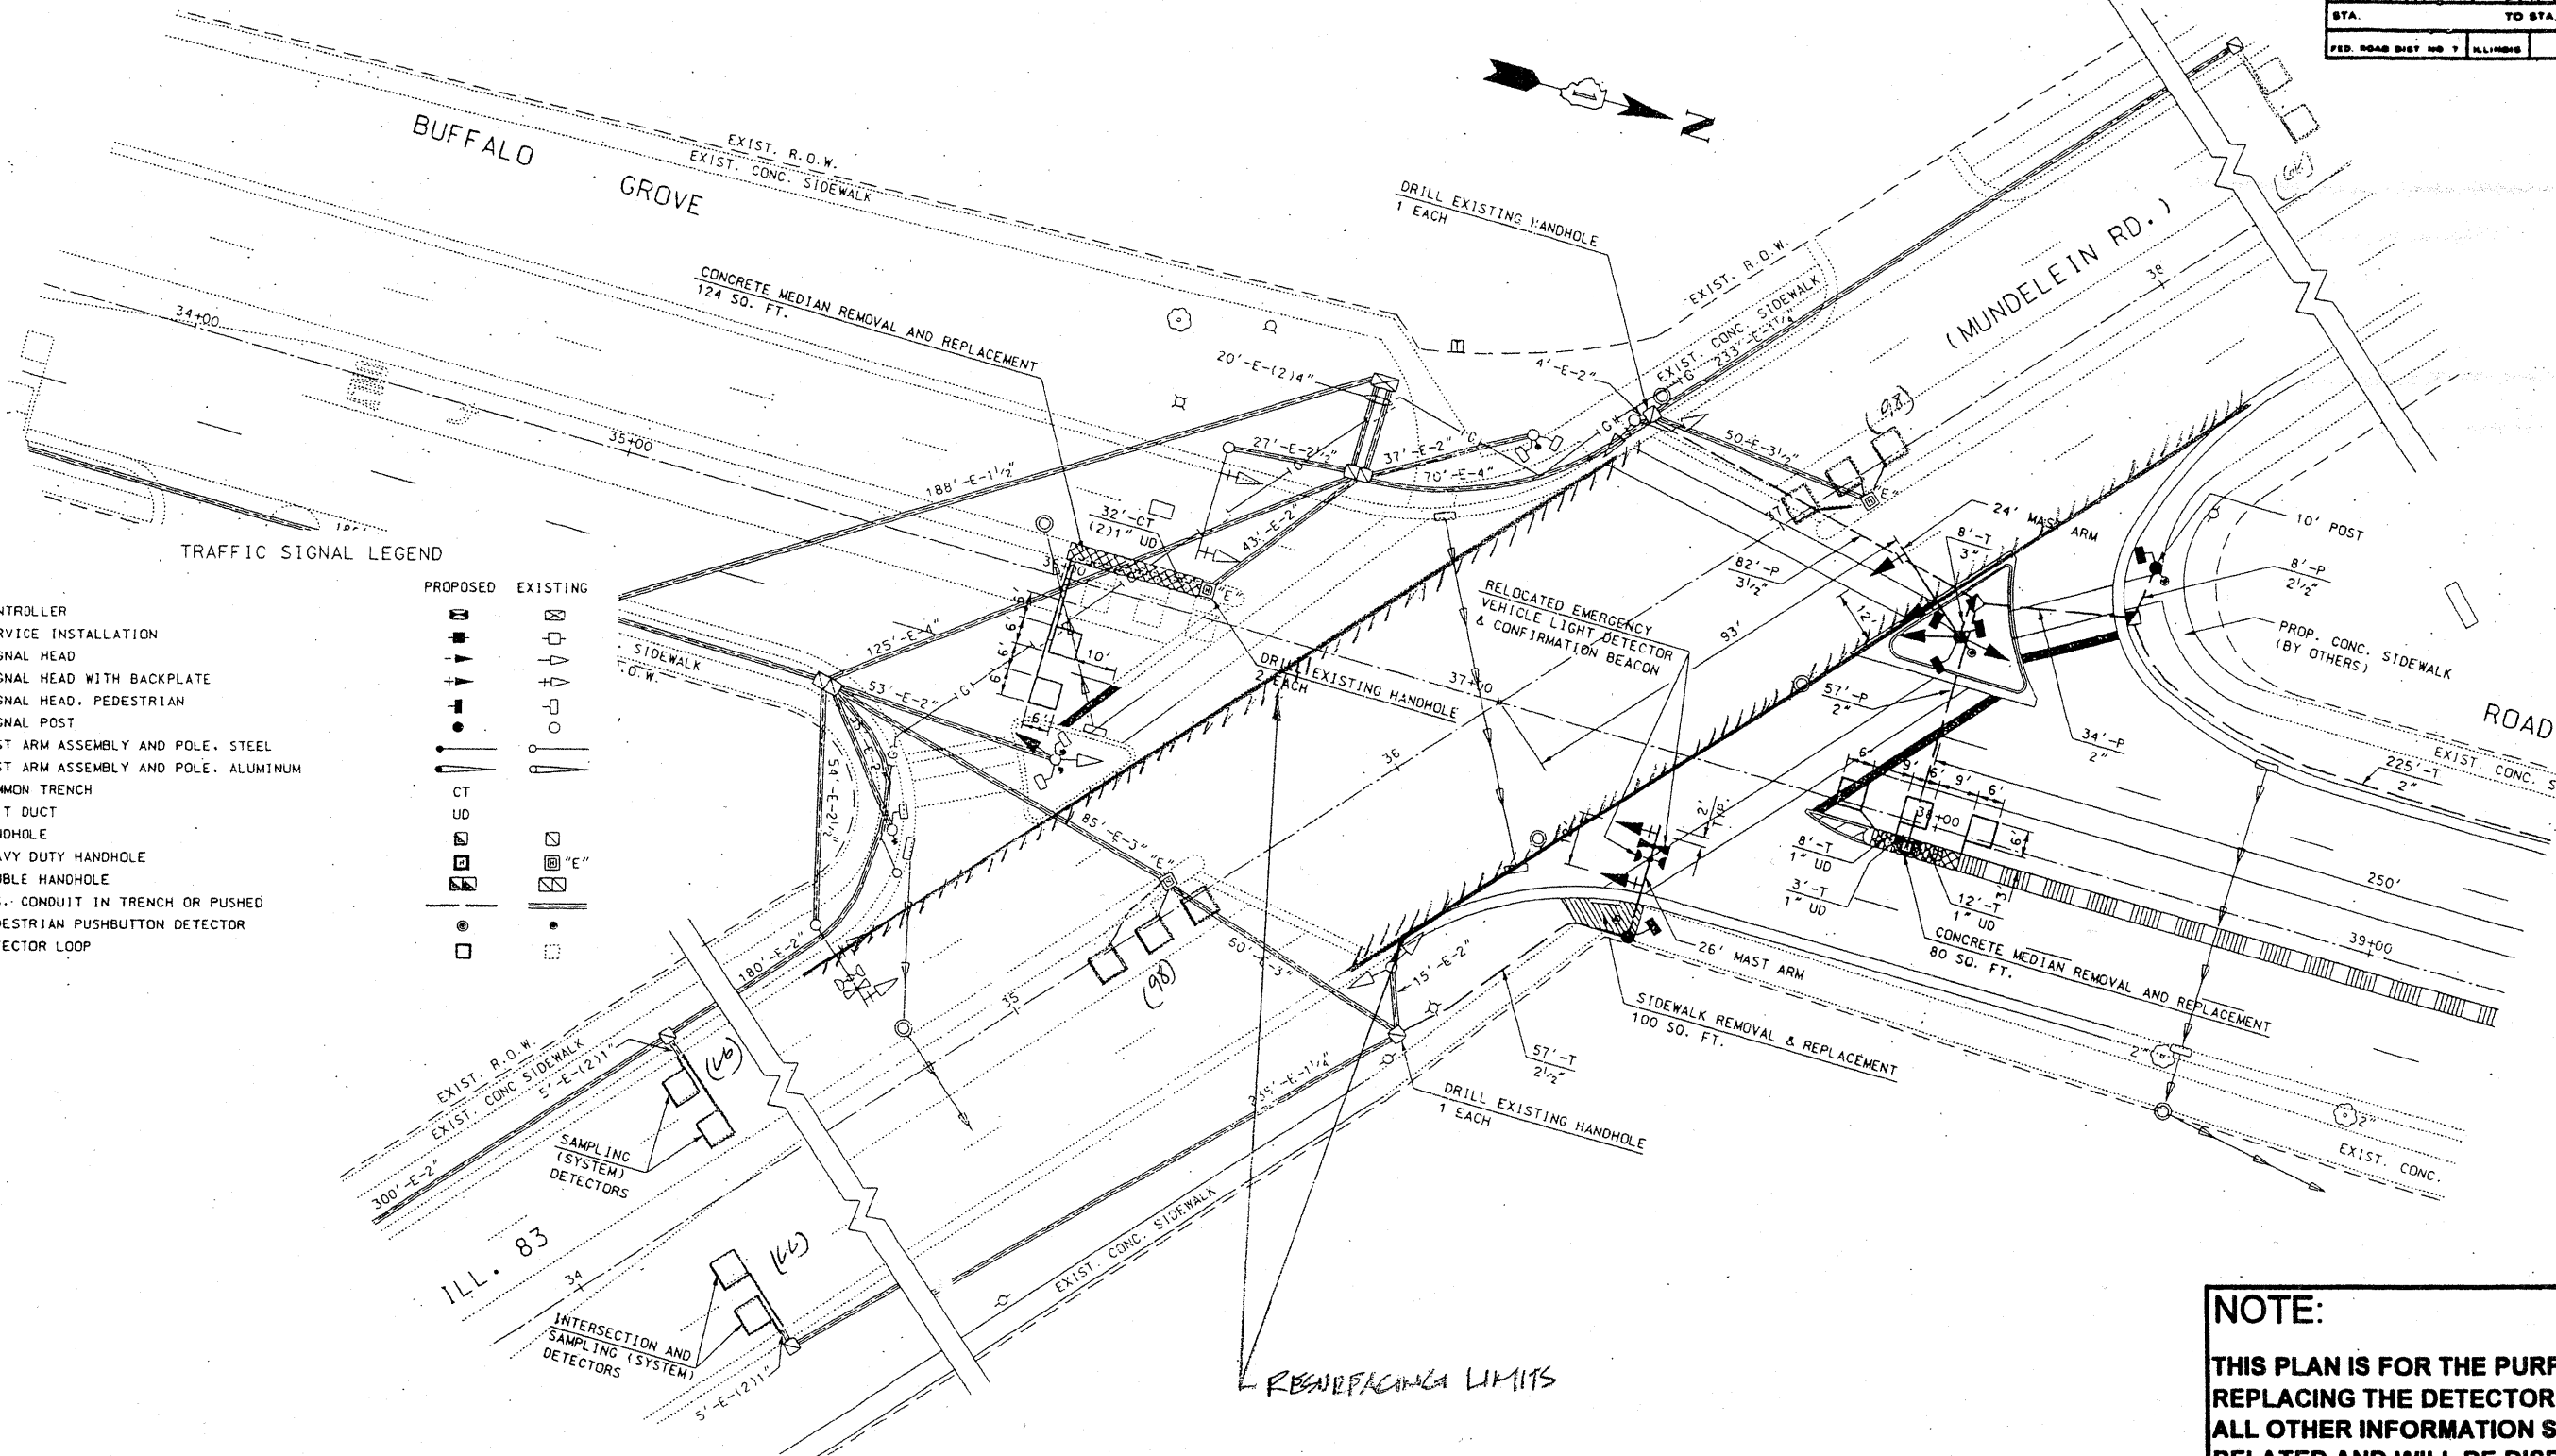

TRAFFIC SIGNAL LEGEND

- |                                      |          |          |
|--------------------------------------|----------|----------|
| CONTROLLER                           | PROPOSED | EXISTING |
| SERVICE INSTALLATION                 | [Symbol] | [Symbol] |
| SIGNAL HEAD                          | [Symbol] | [Symbol] |
| SIGNAL HEAD WITH BACKPLATE           | [Symbol] | [Symbol] |
| SIGNAL HEAD, PEDESTRIAN              | [Symbol] | [Symbol] |
| SIGNAL POST                          | [Symbol] | [Symbol] |
| MAST ARM ASSEMBLY AND POLE, STEEL    | [Symbol] | [Symbol] |
| MAST ARM ASSEMBLY AND POLE, ALUMINUM | [Symbol] | [Symbol] |
| COMMON TRENCH                        | [Symbol] | [Symbol] |
| UNIT DUCT                            | [Symbol] | [Symbol] |
| HANDHOLE                             | [Symbol] | [Symbol] |
| HEAVY DUTY HANDHOLE                  | [Symbol] | [Symbol] |
| DOUBLE HANDHOLE                      | [Symbol] | [Symbol] |
| G.S. CONDUIT IN TRENCH OR PUSHED     | [Symbol] | [Symbol] |
| PEDESTRIAN PUSHBUTTON DETECTOR       | [Symbol] | [Symbol] |
| DETECTOR LOOP                        | [Symbol] | [Symbol] |

**NOTE:**  
 THIS PLAN IS FOR THE PURPOSE OF REPLACING THE DETECTOR LOOPS ONLY. ALL OTHER INFORMATION SHOWN IS NOT RELATED AND WILL BE DISREGARDED.

**REPLACE ALL DETECTOR LOOPS AS SHOWN**  
 (WITHIN THE RESURFACING LIMITS)

CODE NO.	QUANTITY	UNIT	ITEM
82600600	328	Foot	Detector Loop Replacement

REVISIONS	
NAME	DATE

ILLINOIS DEPARTMENT OF TRANSPORTATION  
**DETECTOR LOOP REPLACEMENT**  
 ILL. ROUTE 83 @ BUFFALO GROVE RD.  
 SCALE: *None*  
 DATE: *MAR. 2009*  
 DRAWN BY: *JHE*  
 DESIGNED BY: *JHE*  
 CHECKED BY: *DAD*