
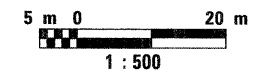


F.A.P. RTE.	SECTION	COUNTY	TOTAL SHEETS	SHEET NO.
337	(19 & 20) LS-5	LAKE	17	11
STA. 9+900	TO STA. 10+100			
FED. ROAD DIST. NO.	ILLINOIS	FED. AID PROJECT		
CONTRACT 60F55				

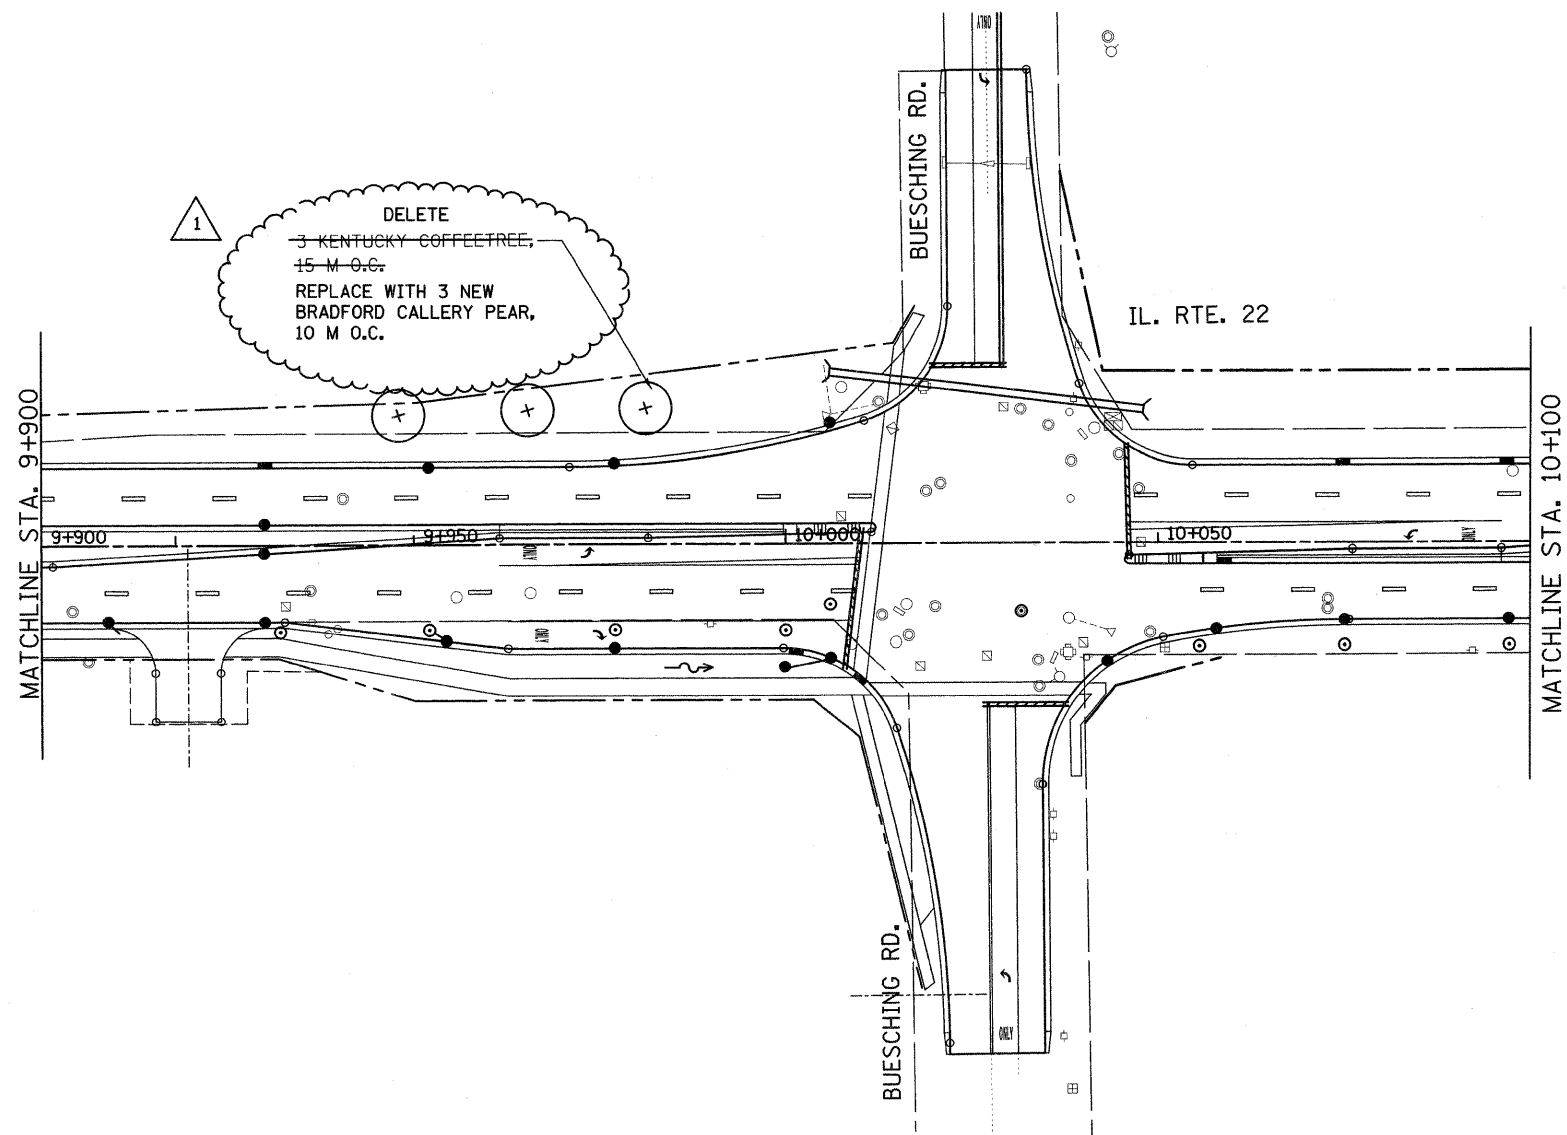

REVISIONS	
NAME	DATE
REVISION 1	5-22-09

ILLINOIS DEPARTMENT OF TRANSPORTATION  
 IL. RTE. 22:  
 W/O US 12 (RAND RD.) TO  
 E/O QUENTIN RD.  
 LANDSCAPING PLANS  
 SCALE: 1:500 DRAWN BY  
 DATE: 3/12/09 CHECKED BY