


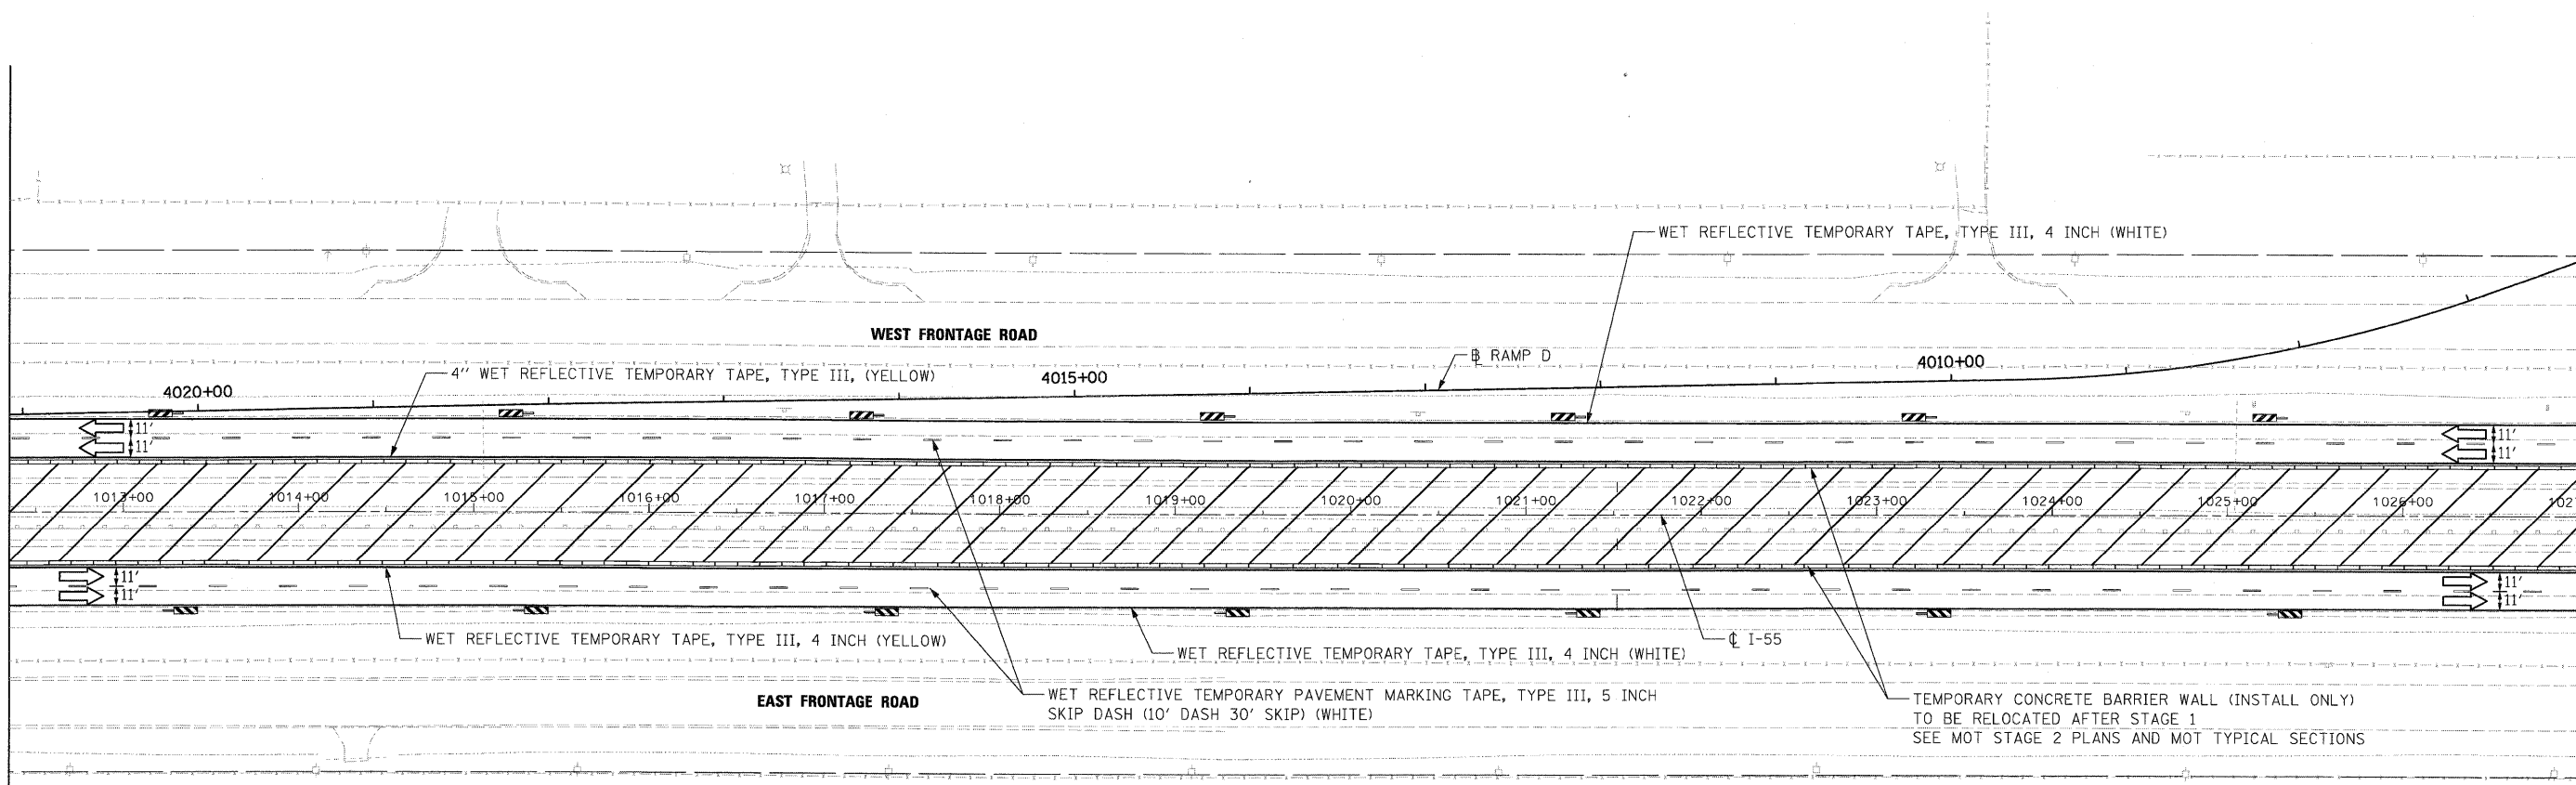

MATCH LINE SEE SHEET MT-1
I-55 STATION 1012+35.00


MATCH LINE SEE SHEET MT-3
I-55 STATION 1027+00.00



NOTE: SEE SHEET MT-1 FOR SIGNING LEGEND

MAINTENANCE OF TRAFFIC LEGEND

- WORK ZONE
- DIRECTION OF TRAFFIC
- PLASTIC DRUMS WITH STEADY BURN LIGHTS SPACING AS SHOWN
- TYPE III BARRICADE
- IMPACT ATTENUATOR WITH PAD
- VERTICAL PANELS AT 200' C-C (TYP.)
- W1-6RO-6030 ABOVE TYPE III BARRICADE

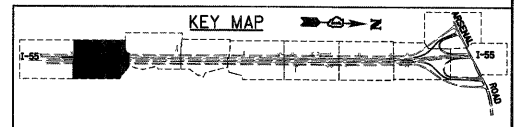

McDonough Associates Inc.
 Engineers / Architects
 130 East Randolph Street, Chicago, Illinois 60601

FILE NAME = D16071-SHT-STAGING12.dgn	USER NAME = TKLuegal	DESIGNED - TRK	REVISED -
		DRAWN - TRK	REVISED -
	PLOT SCALE = 1:50	CHECKED - DLT	REVISED -
	PLOT DATE = 3/28/2009	DATE - 03/20/09	REVISED -

**STATE OF ILLINOIS
DEPARTMENT OF TRANSPORTATION**

**MAINTENANCE OF TRAFFIC
I-55 STAGE 1**

SCALE: 1"=50' SHEET NO. 2 OF 10 SHEETS STA. 1012+35.00 TO STA. 1027+00.00

F.A.I. RTE.	SECTION	COUNTY	TOTAL SHEETS	SHEET NO.
55	99-2HB-2-R	WILL	171	45
CONTRACT NO. 60F71				
FED. ROAD DIST. NO. 1 ILLINOIS FED. AID PROJECT				