



MATCH LINE SEE SHEET MT-9
WEST FRONTAGE CONNECTOR
STATION 6074+00.00


WORK ZONE
SPEED
LIMIT
55
S-9
R2-1

HIT A WORKER
\$10,000 FINE
14 YEARS JAIL
S-5

MATCH LINE SEE SHEET MT-9

MATCH LINE SEE SHEET MT-9
I-55 STATION 1112+00.00


MATCH LINE SEE SHEET MT-7
I-55 STATION 1097+00.00

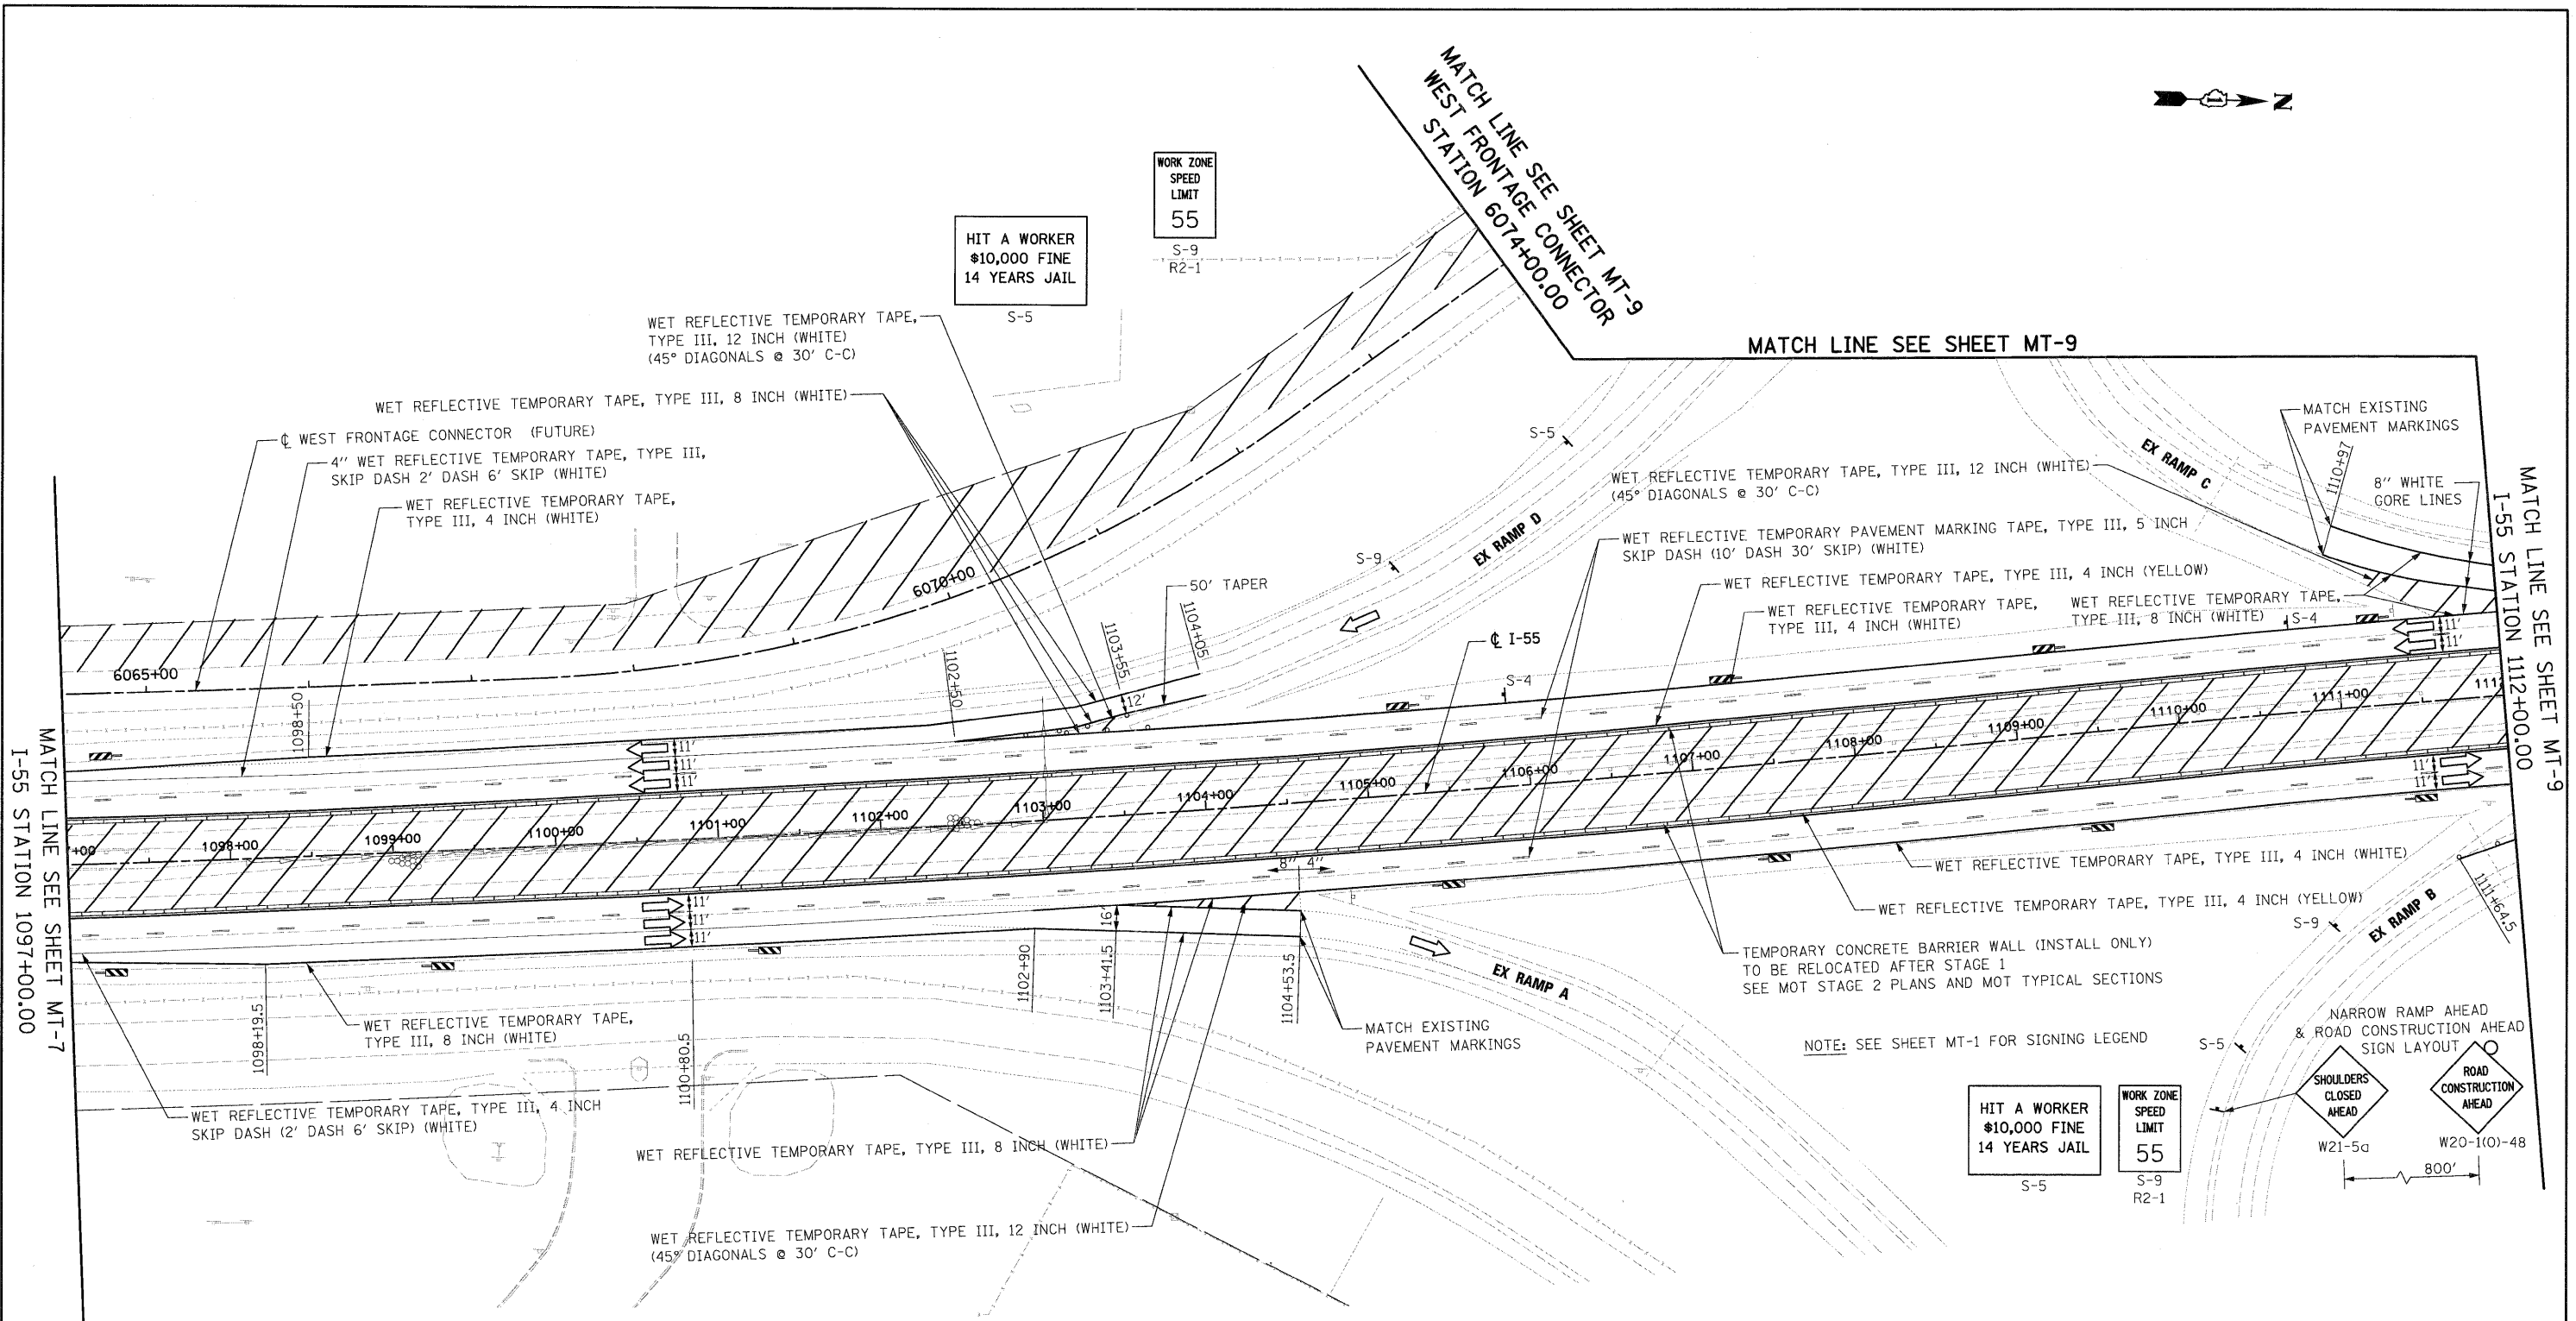


- MAINTENANCE OF TRAFFIC LEGEND**
- WORK ZONE
 - DIRECTION OF TRAFFIC
 - PLASTIC DRUMS WITH STEADY BURN LIGHTS SPACING AS SHOWN
 - TYPE III BARRICADE
 - IMPACT ATTENUATOR WITH PAD
 - VERTICAL PANELS AT 200' C-C (TYP.)
 - W1-6R0-6030 ABOVE TYPE III BARRICADE

HIT A WORKER
\$10,000 FINE
14 YEARS JAIL
S-5

WORK ZONE
SPEED
LIMIT
55
S-9
R2-1

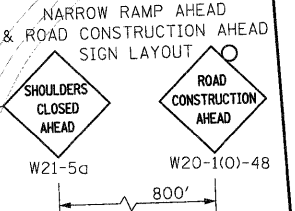

NOTE: SEE SHEET MT-1 FOR SIGNING LEGEND

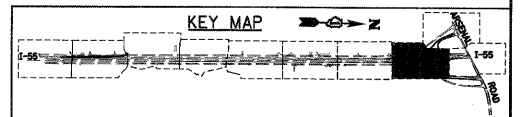

McDonough Associates Inc.
Engineers / Architects
130 East Randolph Street, Chicago, Illinois 60601

FILE NAME = D160771-SHT-STAGING18.dgn	USER NAME = TKLuegl	DESIGNED - TRK	REVISED -	STATE OF ILLINOIS DEPARTMENT OF TRANSPORTATION	MAINTENANCE OF TRAFFIC I-55 WEST FRONTAGE CONNECTOR STAGE 1	F.A.I RTE. 55	SECTION 99-2HB-2-R	COUNTY WILL	TOTAL SHEETS 171	SHEET NO. 51	
PLOT SCALE = 1:50	CHECKED - DLT	REVISOR -	REVISOR -			SCALE: 1"=50'		SHEET NO. 4 OF 10 SHEETS		STA. 1040+65.00 TO STA. 1053+00.00	
PLOT DATE = 3/19/2009	DATE - 03/20/09	REVISOR -	REVISOR -			CONTRACT NO. 60F71					
						FED. ROAD DIST. NO. 1 ILLINOIS FED. AID PROJECT					

FINAL