
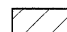





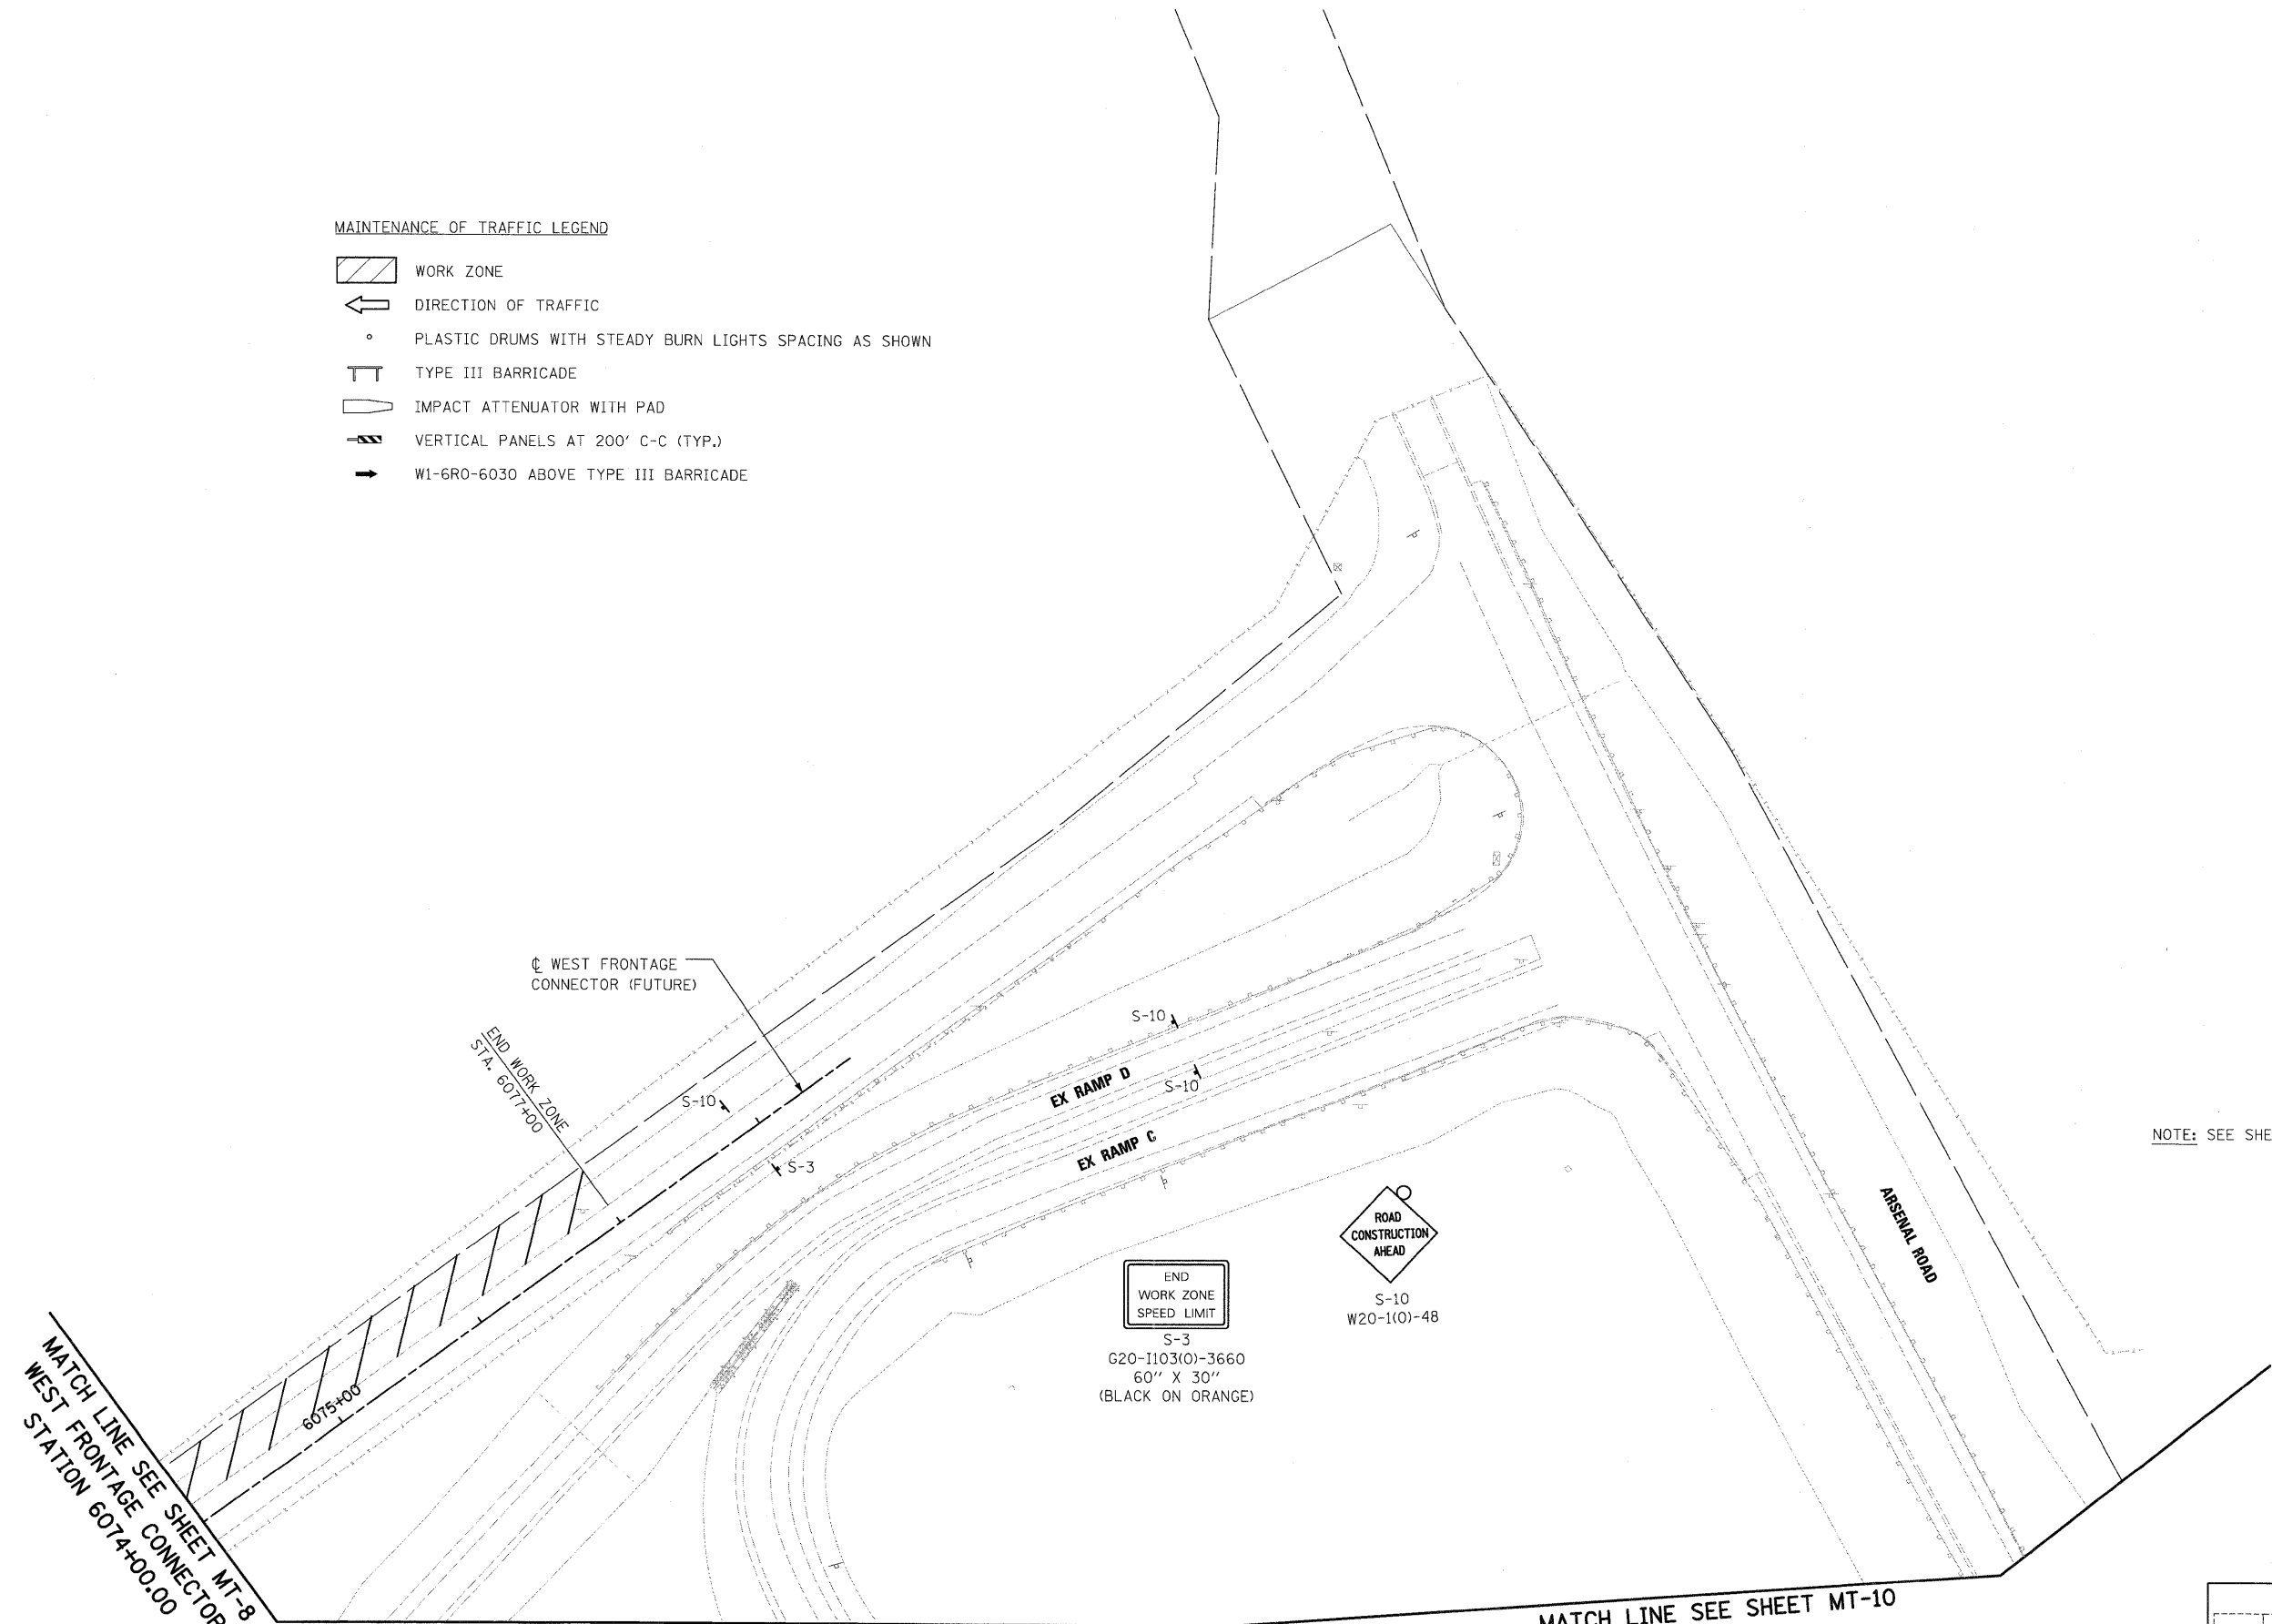


- MAINTENANCE OF TRAFFIC LEGEND**
-  WORK ZONE
 -  DIRECTION OF TRAFFIC
 -  PLASTIC DRUMS WITH STEADY BURN LIGHTS SPACING AS SHOWN
 -  TYPE III BARRICADE
 -  IMPACT ATTENUATOR WITH PAD
 -  VERTICAL PANELS AT 200' C-C (TYP.)
 -  W1-6R0-6030 ABOVE TYPE III BARRICADE

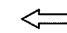


NOTE: SEE SHEET MT-1 FOR SIGNING LEGEND

MATCH LINE SEE SHEET MT-8
WEST FRONTAGE CONNECTOR
STATION 6074+00.00

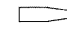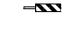MATCH LINE SEE SHEET MT-8

MATCH LINE SEE SHEET MT-10

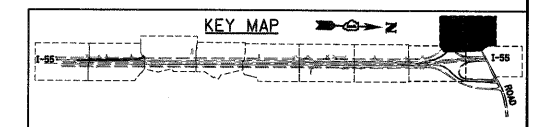

McDonough Associates Inc.
 Engineers / Architects
 130 East Randolph Street Chicago, Illinois 60601

FILE NAME = D162F71-SHT-STAGING19.dgn	USER NAME = TK1uegal	DESIGNED - TRK	REVISED -
PLCT SCALE = 1:50	CHECKED - DLT	DRAWN - TRK	REVISED -
PLCT DATE = 3/19/2009	DATE - 03/20/09		REVISED -

**STATE OF ILLINOIS
DEPARTMENT OF TRANSPORTATION**

**MAINTENANCE OF TRAFFIC
WEST FRONTAGE CONNECTOR STAGE 1**

SCALE: 1"=50' SHEET NO. 4 OF 10 SHEETS STA. 1040+65.00 TO STA. 1053+00.00

F.A.I. RTE.	SECTION	COUNTY	TOTAL SHEETS	SHEET NO.
55	99-2HB-2-R	WILL	171	52
CONTRACT NO. 60F71				
FED. ROAD DIST. NO. 1 ILLINOIS FED. AID PROJECT				