


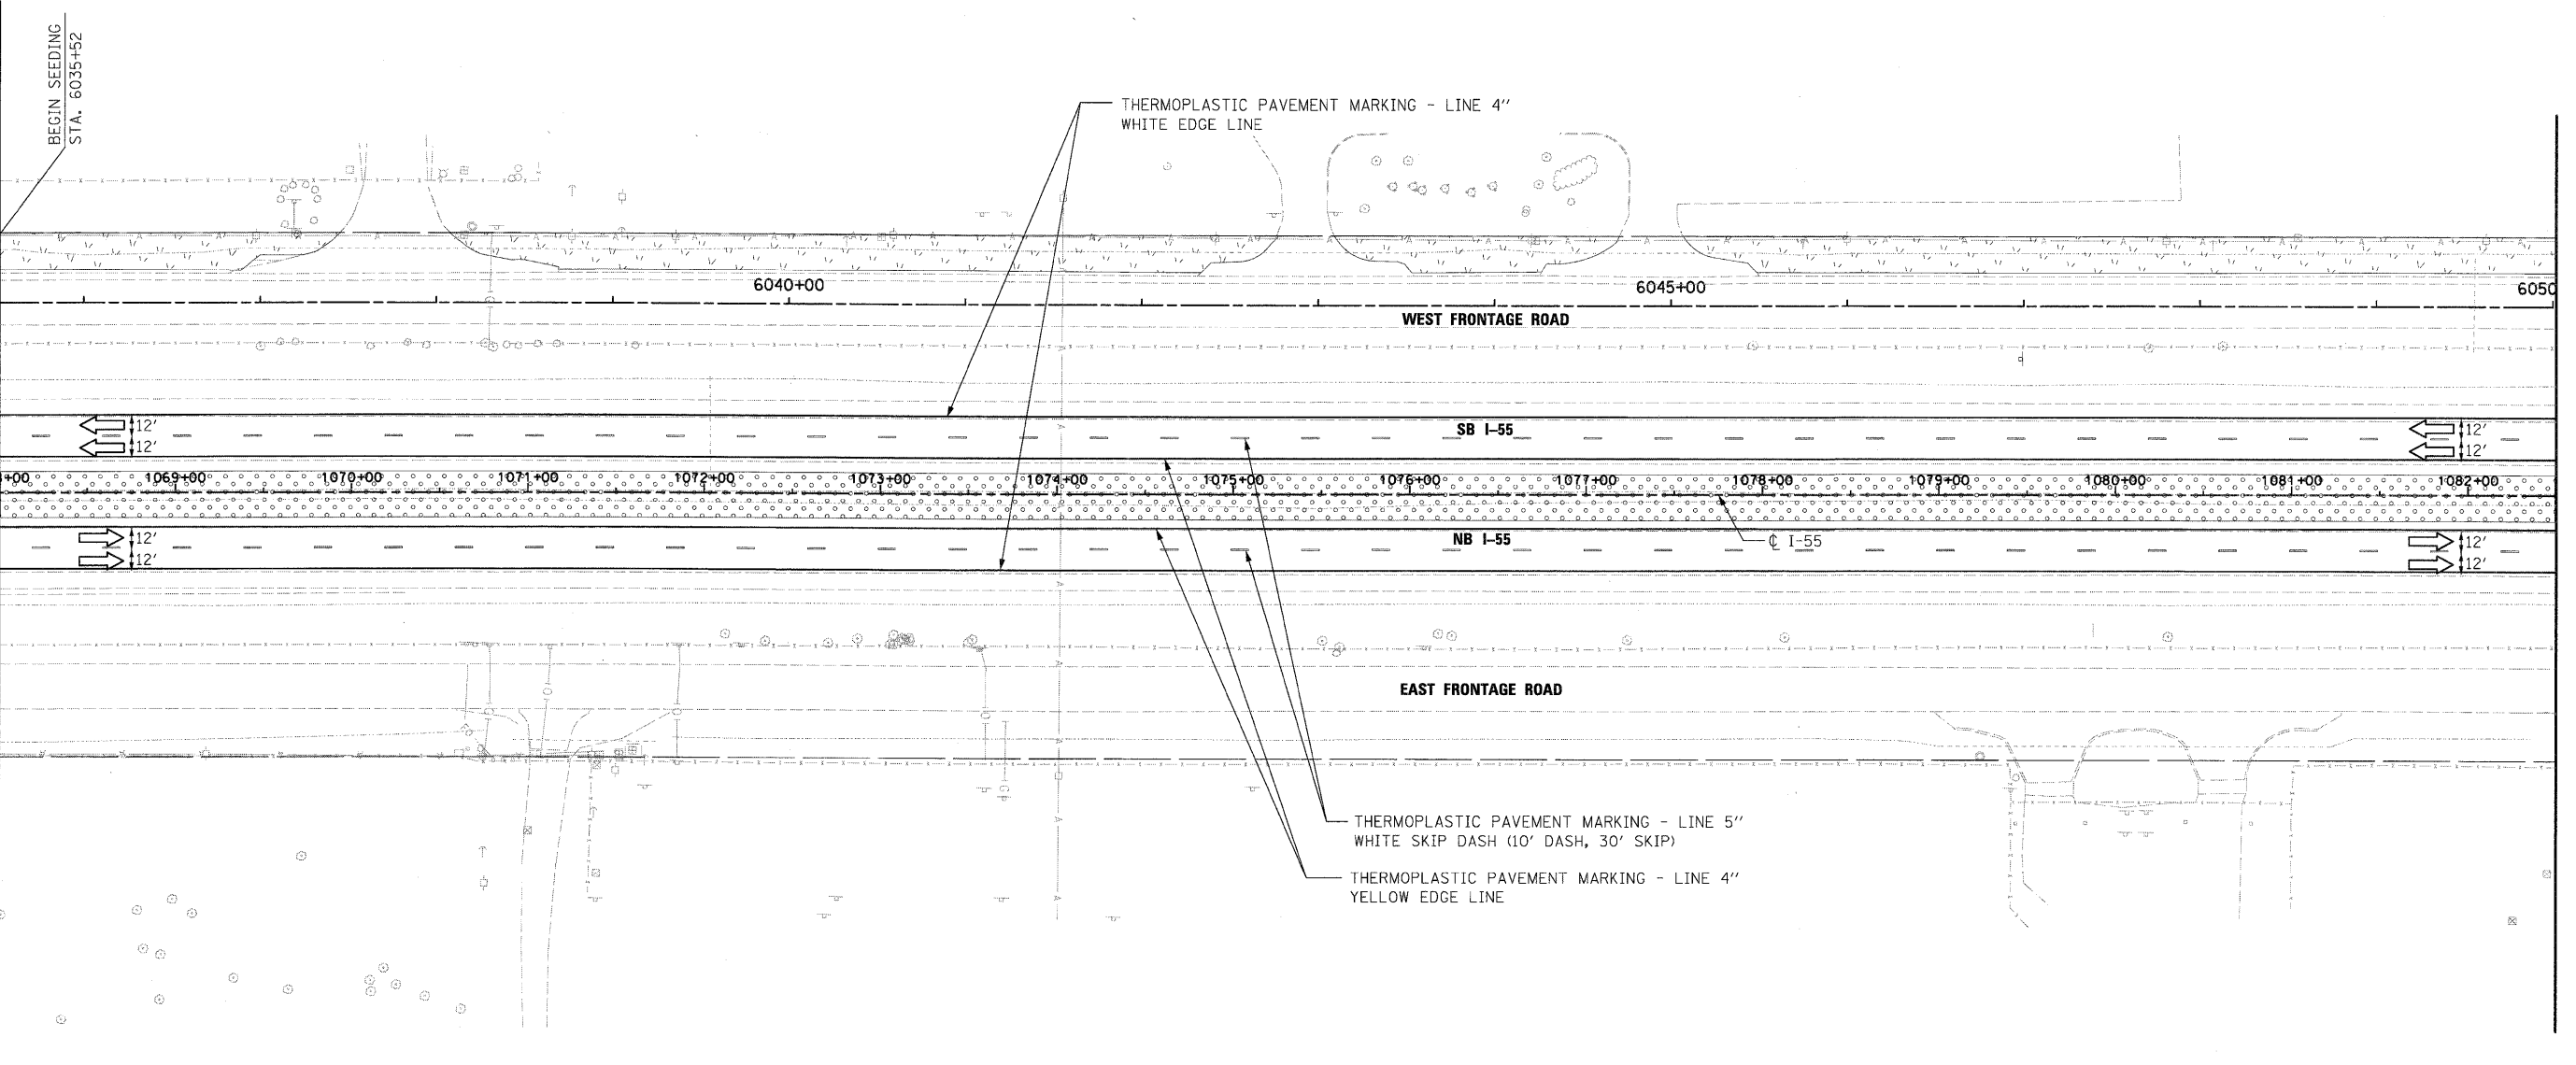


MATCH LINE SEE SHEET LS-5
I-55 STATION 1068+00.00



MATCH LINE SEE SHEET LS-7
I-55 STATION 1082+50.00

LANDSCAPING LEGEND

	SEEDING CLASS 2A
	SEEDING CLASS 7

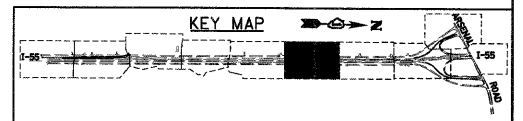

McDonough Associates Inc.
Engineers / Architects
130 East Randolph Street, Chicago, Illinois 60601

FILE NAME = D160F71-SHT-LNDSKP06.dgn	USER NAME = TKluegel
PLOT SCALE = 1:50	PLOT DATE = 3/20/2009

DESIGNED - JCL	REVISOR -
DRAWN - JCL	REVISIONS -
CHECKED - DLT	REVISIONS -
DATE - 03/20/09	REVISIONS -

**STATE OF ILLINOIS
DEPARTMENT OF TRANSPORTATION**

LANDSCAPE AND STRIPING		
SCALE: 1"=50'	SHEET NO. 6 OF 10 SHEETS	STA. 1068+00.00 TO STA. 1082+50.00

F.A.I. RTE. 55	SECTION 99-2HB-2-R	COUNTY WILL	TOTAL SHEETS 171	SHEET NO. 108
FED. ROAD DIST. NO. 1 ILLINOIS FED. AID PROJECT			CONTRACT NO. 60F71	

FINAL