


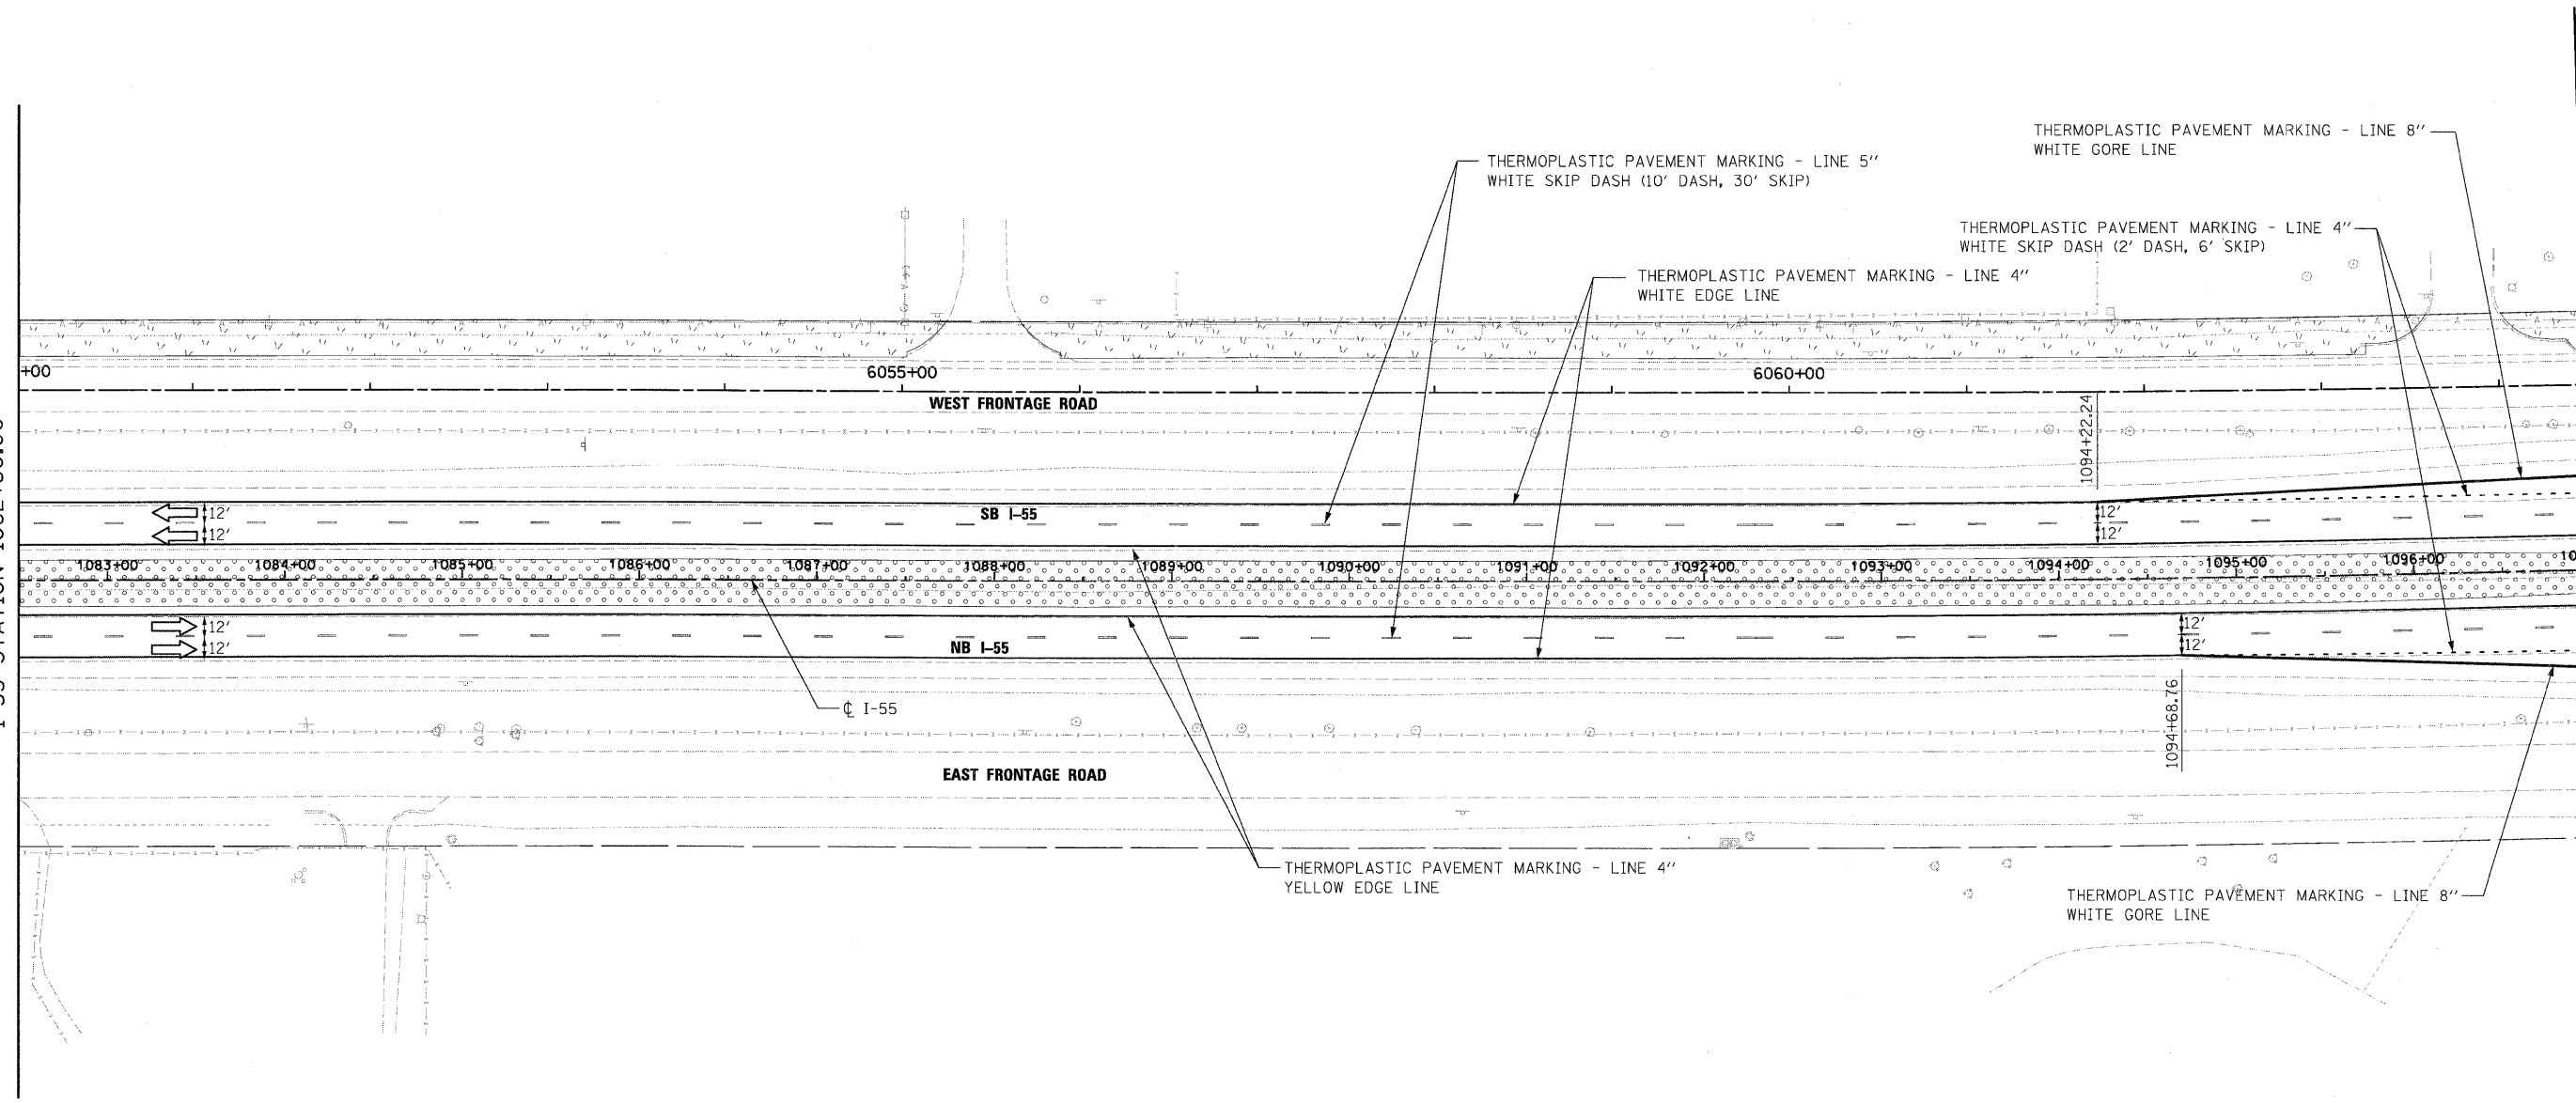


MATCH LINE SEE SHEET LS-6
I-55 STATION 1082+50.00

MATCH LINE SEE SHEET LS-8
I-55 STATION 1097+00.00



LANDSCAPING LEGEND

- SEEDING CLASS 2A
- SEEDING CLASS 7

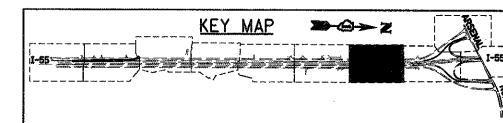

McDonough Associates Inc.
Engineers / Architects
130 East Randolph Street Chicago, Illinois 60601

FILE NAME = D:\60\F71-SHT-LNDCSP07.dgn	USER NAME = TK\uegal	DESIGNED - JCL	REVISED -
		DRAWN - JCL	REVISED -
		CHECKED - DLT	REVISED -
		DATE - 03/20/09	REVISED -

STATE OF ILLINOIS
DEPARTMENT OF TRANSPORTATION

LANDSCAPE AND STRIPING

SCALE: 1"=50' SHEET NO. 7 OF 10 SHEETS STA. 1082+50.00 TO STA. 1097+00.00

F.A.I RTE.	SECTION	COUNTY	TOTAL SHEETS	SHEET NO.
55	99-2HB-2-R	WILL	171	109
CONTRACT NO. 60F71				

FED. ROAD DIST. NO. 1 ILLINOIS FED. AID PROJECT

FINAL