


FINAL SURVEY	DATE
SURVEYED	BY
PLOTTED	
NOTE BOOK	
AREAS CHECKED	
NO.	

ORIGINAL SURVEY	DATE
SURVEYED	BY
PLOTTED	
NOTE BOOK	
AREAS CHECKED	
NO.	

McDonough Associates Inc.  
 Engineers & Architects  
 198 East Randolph Street, Chicago, Illinois 60601

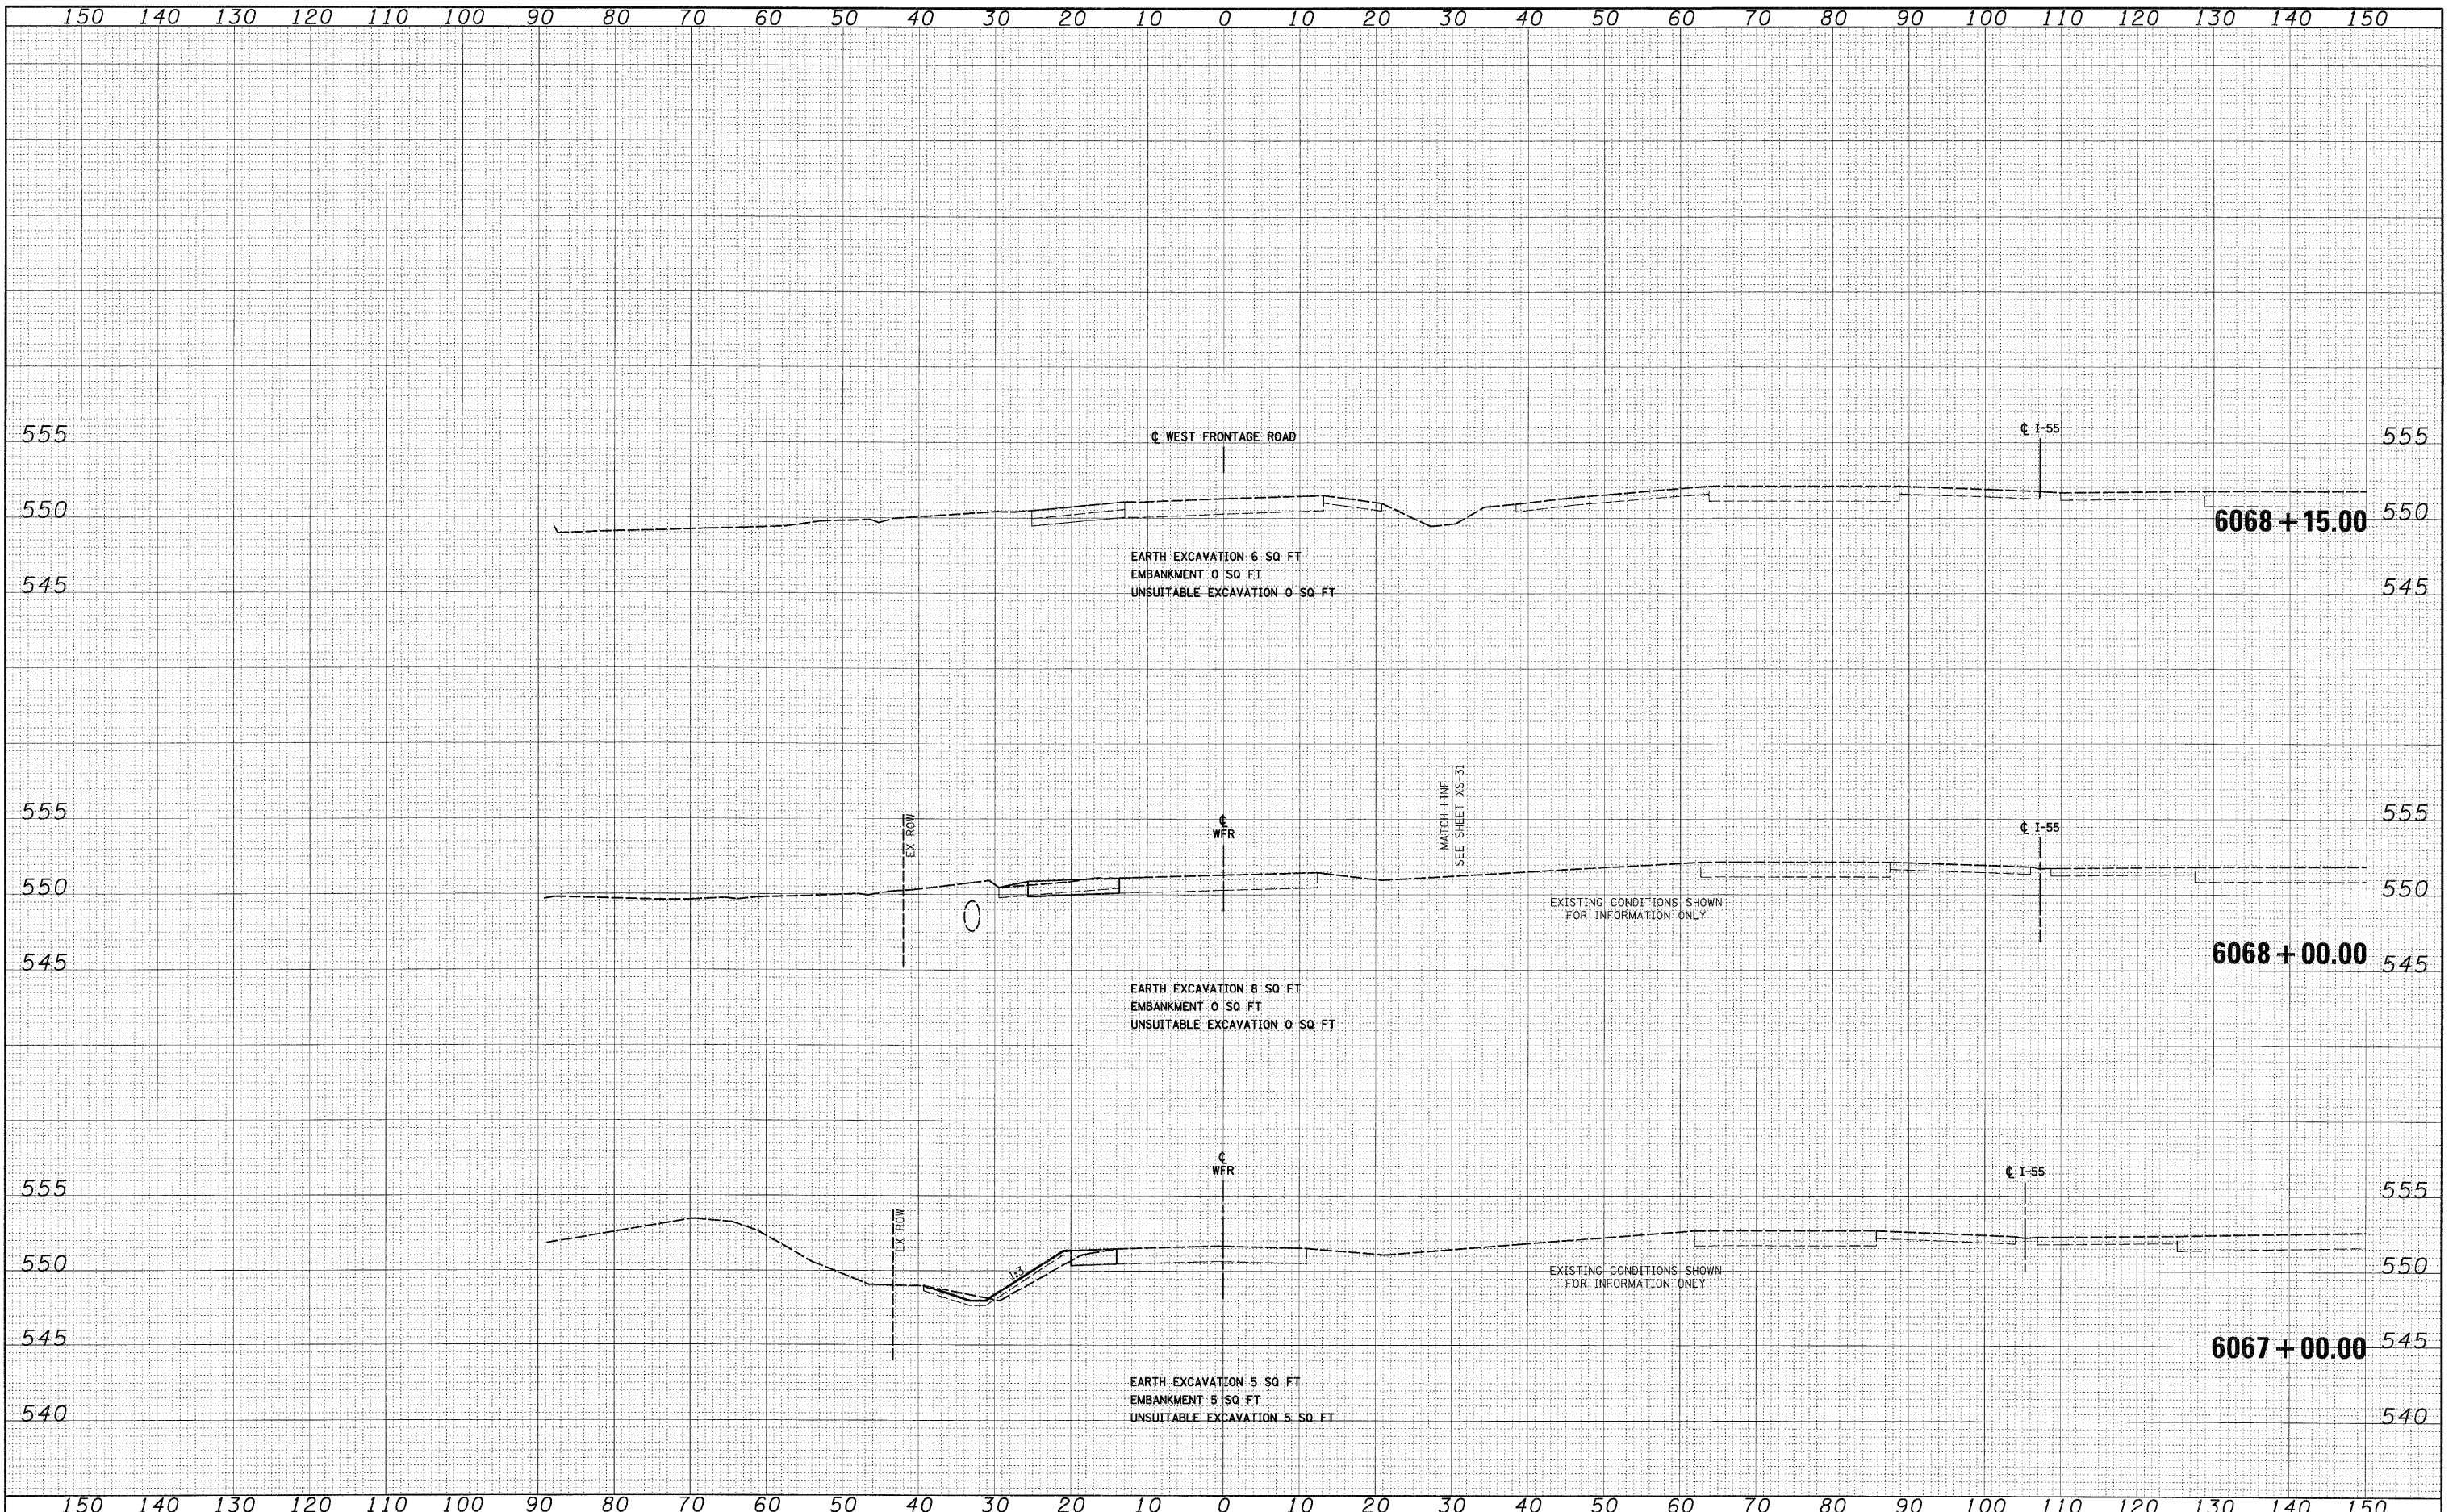

FILE NAME =	USER NAME = TK1Legal
D:\B\71-SHT-X55HT\22.dgn	DESIGNED - TRK
	DRAWN - TRK
	CHECKED - DLT
	DATE - 03/20/09
	REVISIONS
	REVISED -
	REVISED -
	REVISED -

DESIGNED - TRK	REVISED -
DRAWN - TRK	REVISED -
CHECKED - DLT	REVISED -
DATE - 03/20/09	REVISED -

**STATE OF ILLINOIS  
 DEPARTMENT OF TRANSPORTATION**

**WEST FRONTAGE ROAD CROSS SECTIONS**

SCALE: 1"=10'H; 1"=5'V SHEET NO. 1 OF 5 SHEETS STA. 6067+00.00 TO STA. 6068+15.00

SECTION	COUNTY	TOTAL SHEETS	SHEET NO.
99-2HB-2-R	WILL	171	128
CONTRACT NO. 60F71			
FED. ROAD DIST. NO. 1 ILLINOIS FED. AID PROJECT			