


FINAL SURVEY	SURVEYED	DATE
NOTE BOOK	PLOTTED	BY
NO.	DATE	
	AREAS CHECKED	

ORIGINAL SURVEY	SURVEYED	DATE
NOTE BOOK	PLOTTED	BY
NO.	DATE	
	AREAS CHECKED	

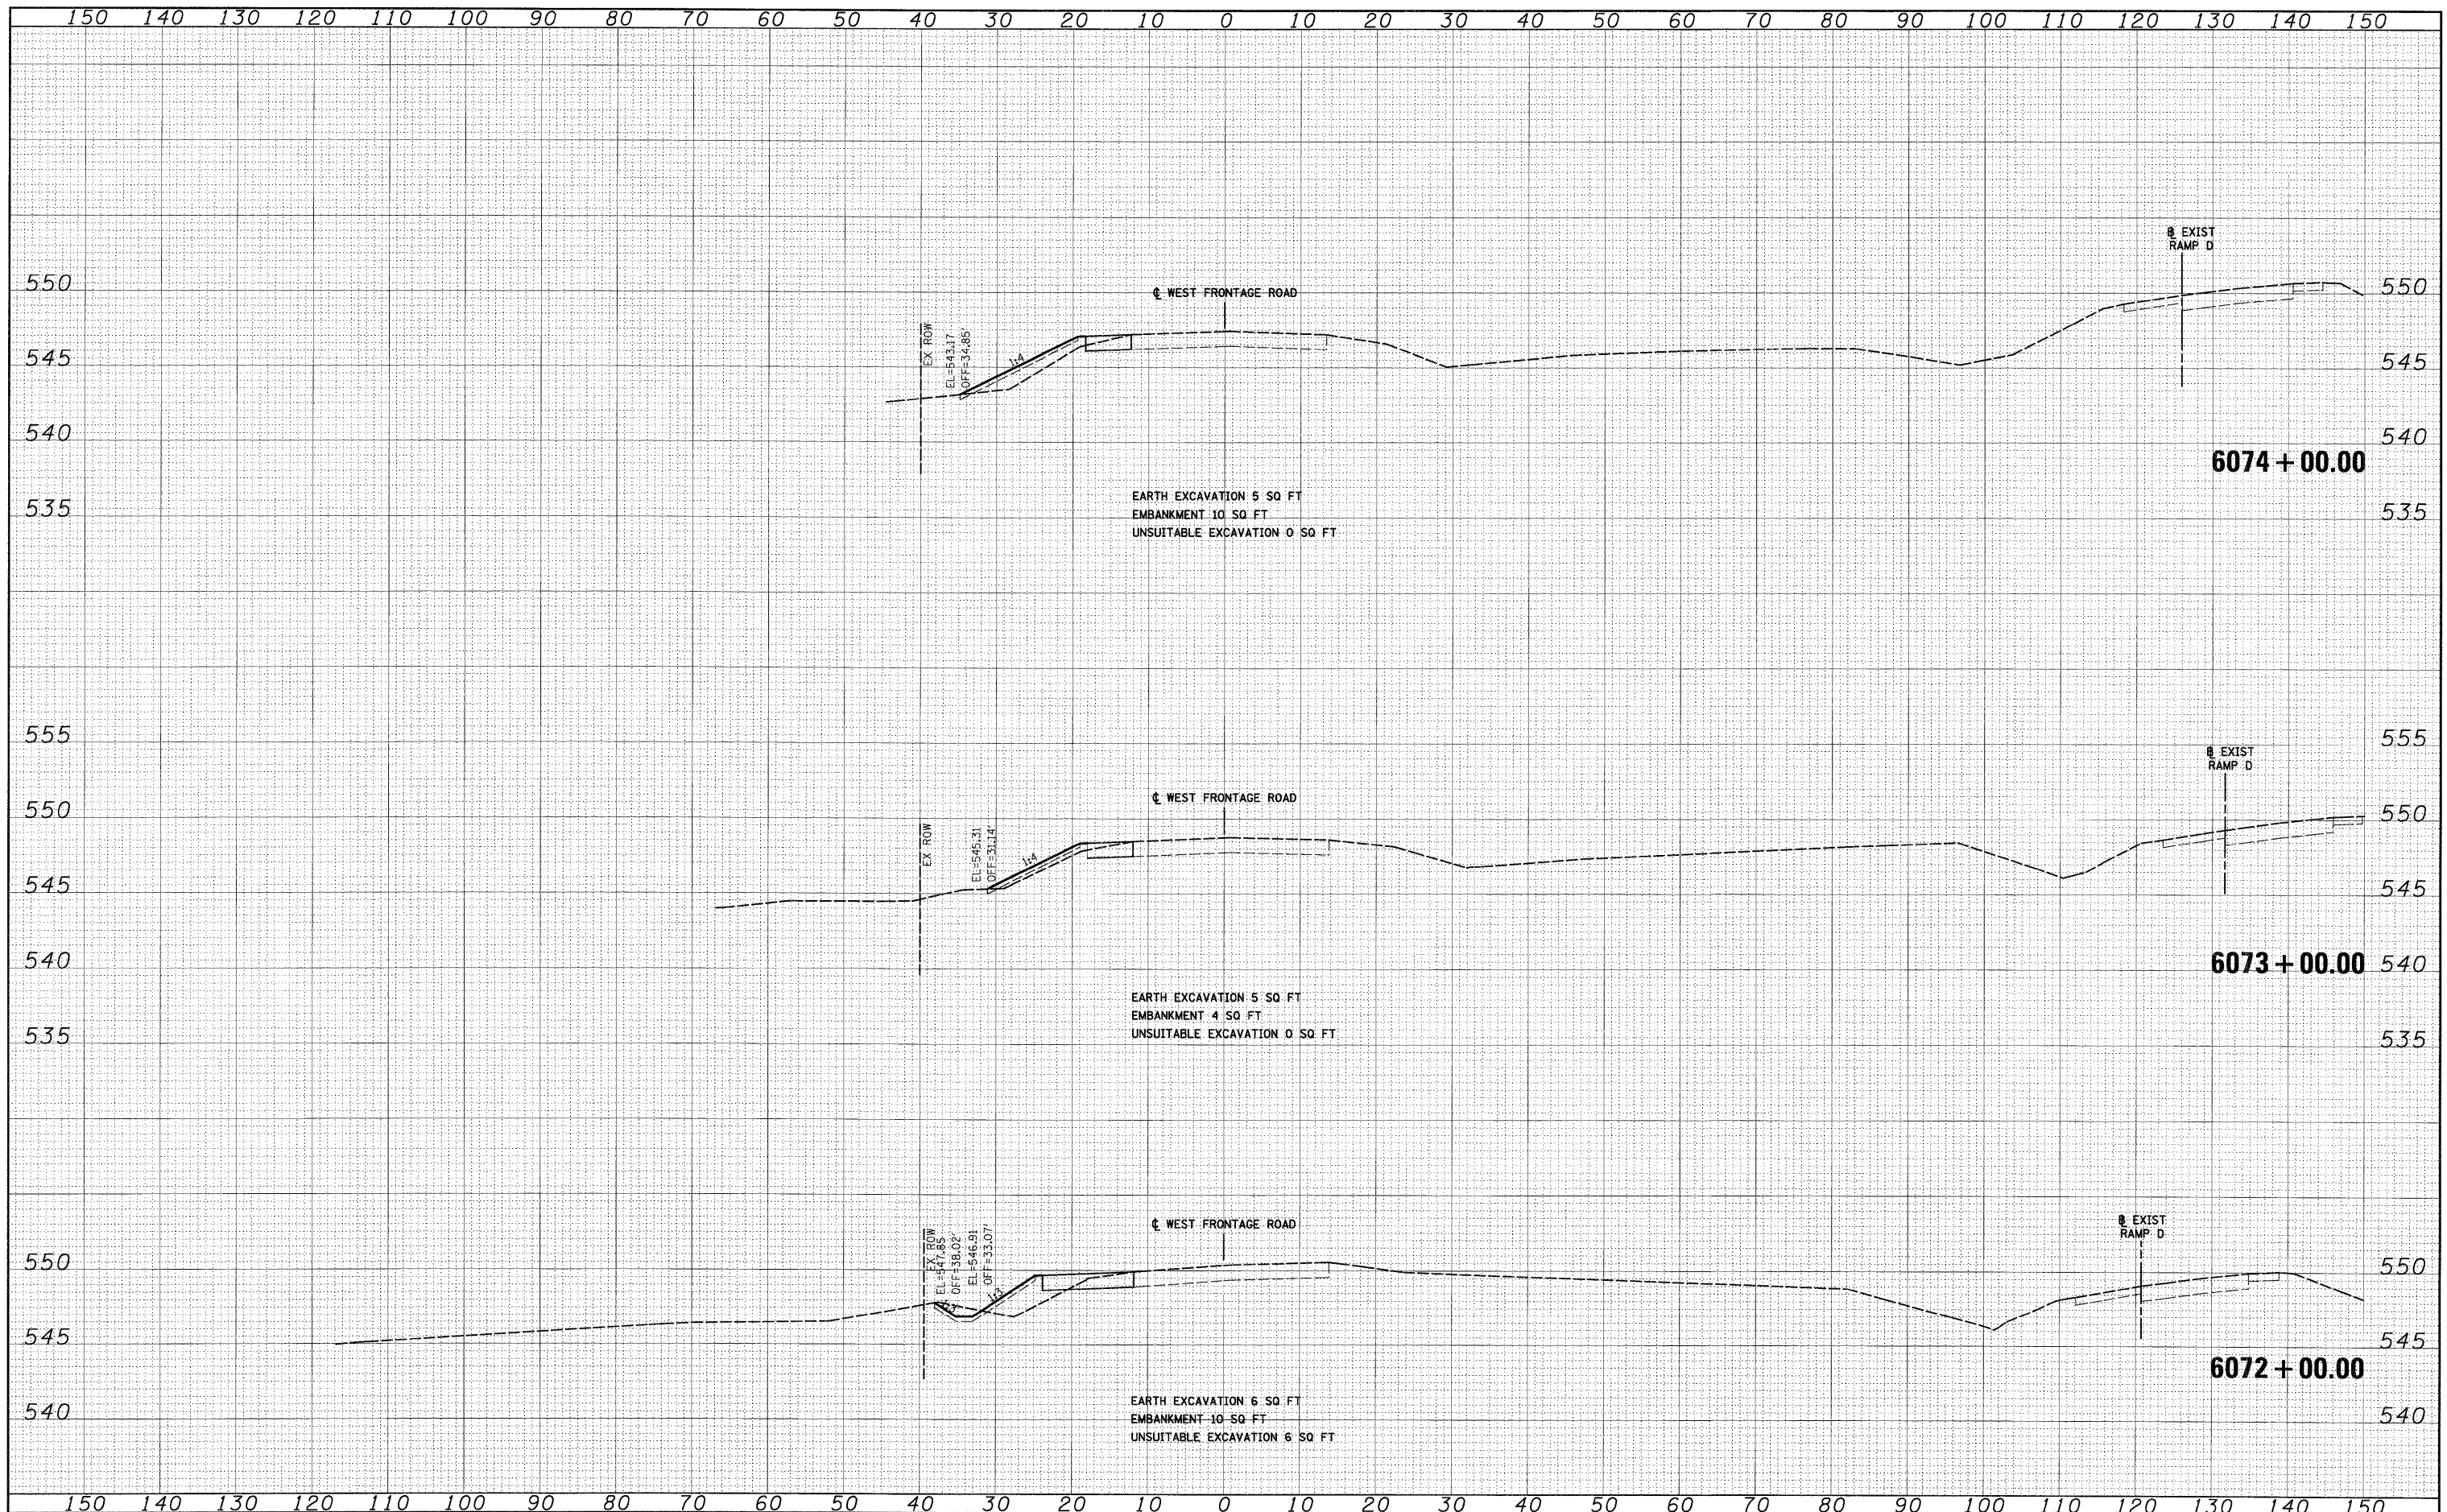

McDonough Associates Inc.
Engineers/Architects
50 East Randolph Street, Chicago, Illinois 60601



FILE NAME = D:\60F71-SHT-XSSH102.dgn
 USER NAME = TKJuegal

DESIGNED - TRK
 DRAWN - TRK
 CHECKED - DLT
 DATE - 03/20/09

REVISED -
 REVISED -
 REVISED -
 REVISED -

**STATE OF ILLINOIS
 DEPARTMENT OF TRANSPORTATION**

WEST FRONTAGE ROAD CROSS SECTIONS
 SCALE: 1"=10'H; 1"=5'V SHEET NO. 3 OF 5 SHEETS STA. 6072+00.00 TO STA. 6074+00.00

F.A.T. RTE.	SECTION	COUNTY	TOTAL SHEETS	SHEET NO.
55	99-2HB-2-R	WILL	171	130
CONTRACT NO. 60F71				
FED. ROAD DIST. NO. 1 ILLINOIS FED. AID PROJECT				