


FINAL SURVEY	SURVEYED	BY	DATE
NOTE BOOK	PLotted		
NO.	AREAS CHECKED		

ORIGINAL SURVEY	SURVEYED	BY	DATE
NOTE BOOK	PLotted		
NO.	AREAS CHECKED		

McDonough Associates Inc.  
 Engineers / Architects  
 100 East Randolph Street Chicago, Illinois 60601

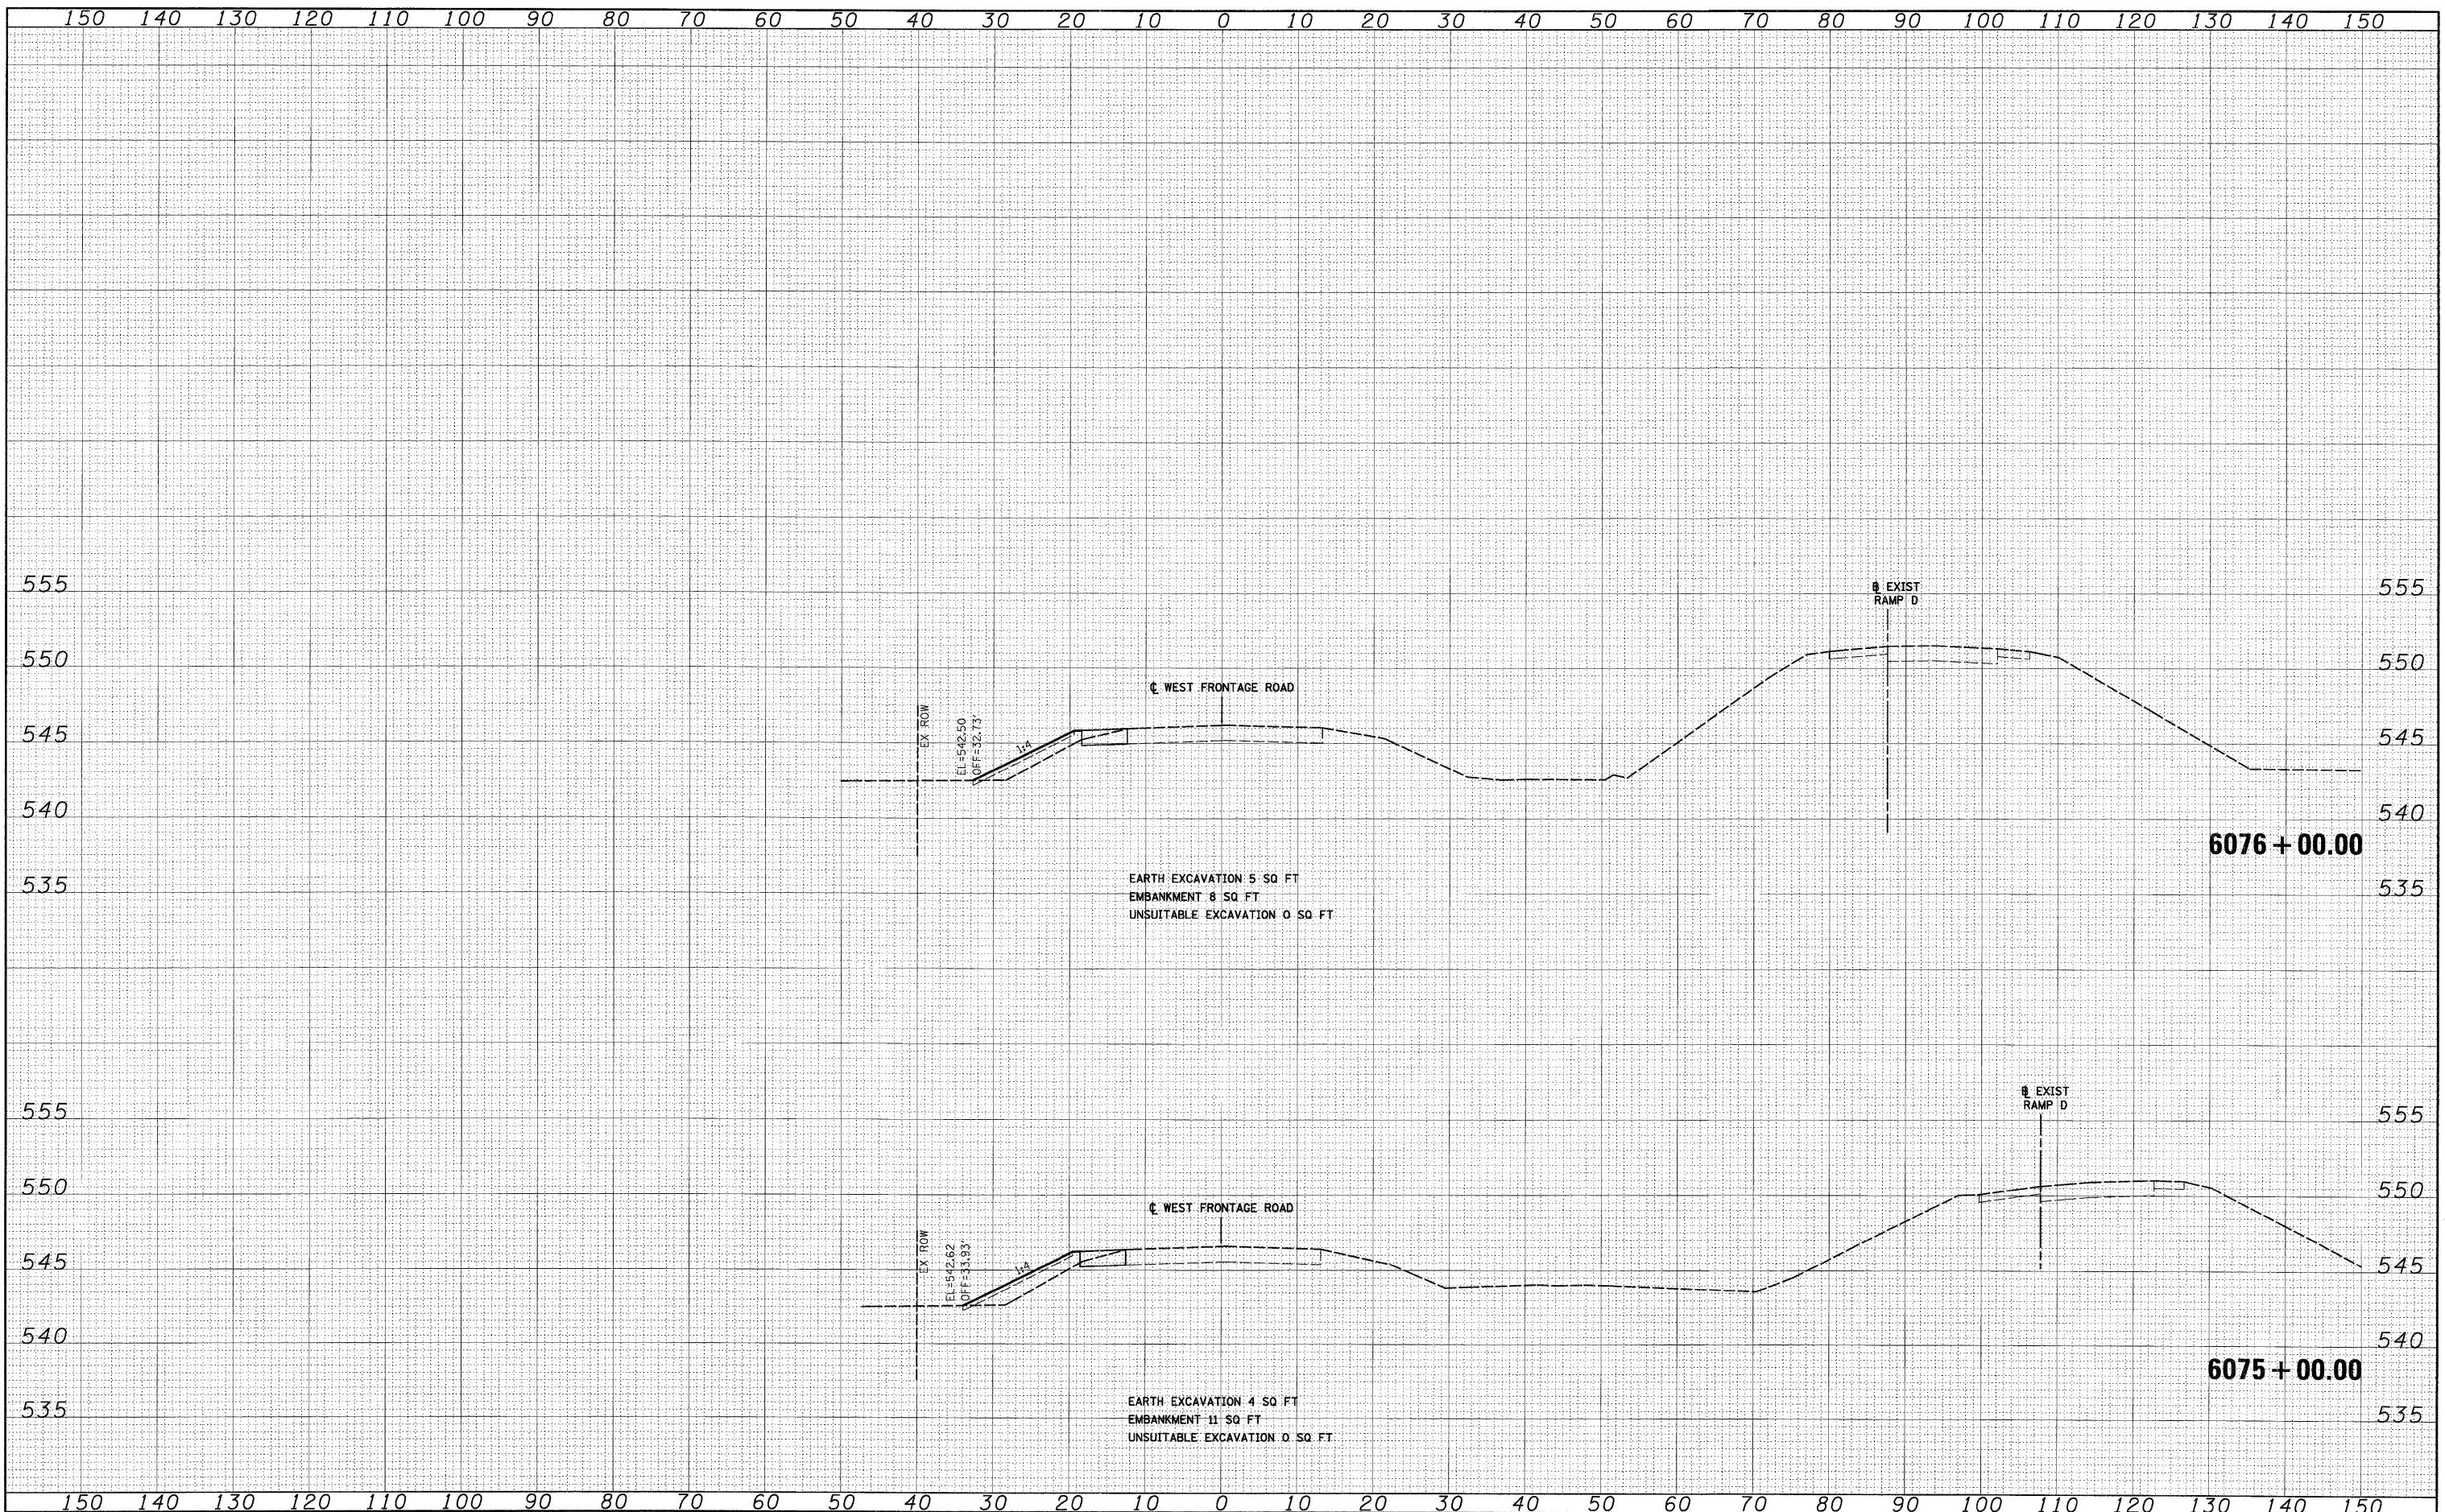

FILE NAME = D:\B0F71-SHT-XSSH2.dgn  
 USER NAME = TK\uegal

DESIGNED - TRK	REVISED -
DRAWN - TRK	REVISED -
CHECKED - DLT	REVISED -
DATE - 03/20/09	REVISED -

**STATE OF ILLINOIS  
 DEPARTMENT OF TRANSPORTATION**

**WEST FRONTAGE ROAD CROSS SECTIONS**  
 SCALE: 1"=10'H; 1"=5'V SHEET NO. 4 OF 5 SHEETS STA. 6075+00.00 TO STA. 6076+00.00

F.A.I. RTE.	SECTION	COUNTY	TOTAL SHEETS	SHEET NO.
55	99-2HB-2-R	WILL	171	131
CONTRACT NO. 60F71				
FED. ROAD DIST. NO. 1 ILLINOIS FED. AID PROJECT				

FINAL