


DATE	
BY	
FINAL SURVEY	
PLotted	
NOTE BOOK	
AREAS CHECKED	
NO.	

DATE	
BY	
ORIGINAL SURVEY	
TEMP. AT	
NOTE BOOK	
AREAS CHECKED	
NO.	

**McDonough Associates Inc.**  
 Engineers / Architects  
 108 East Randolph Street, Chicago, Illinois 60601

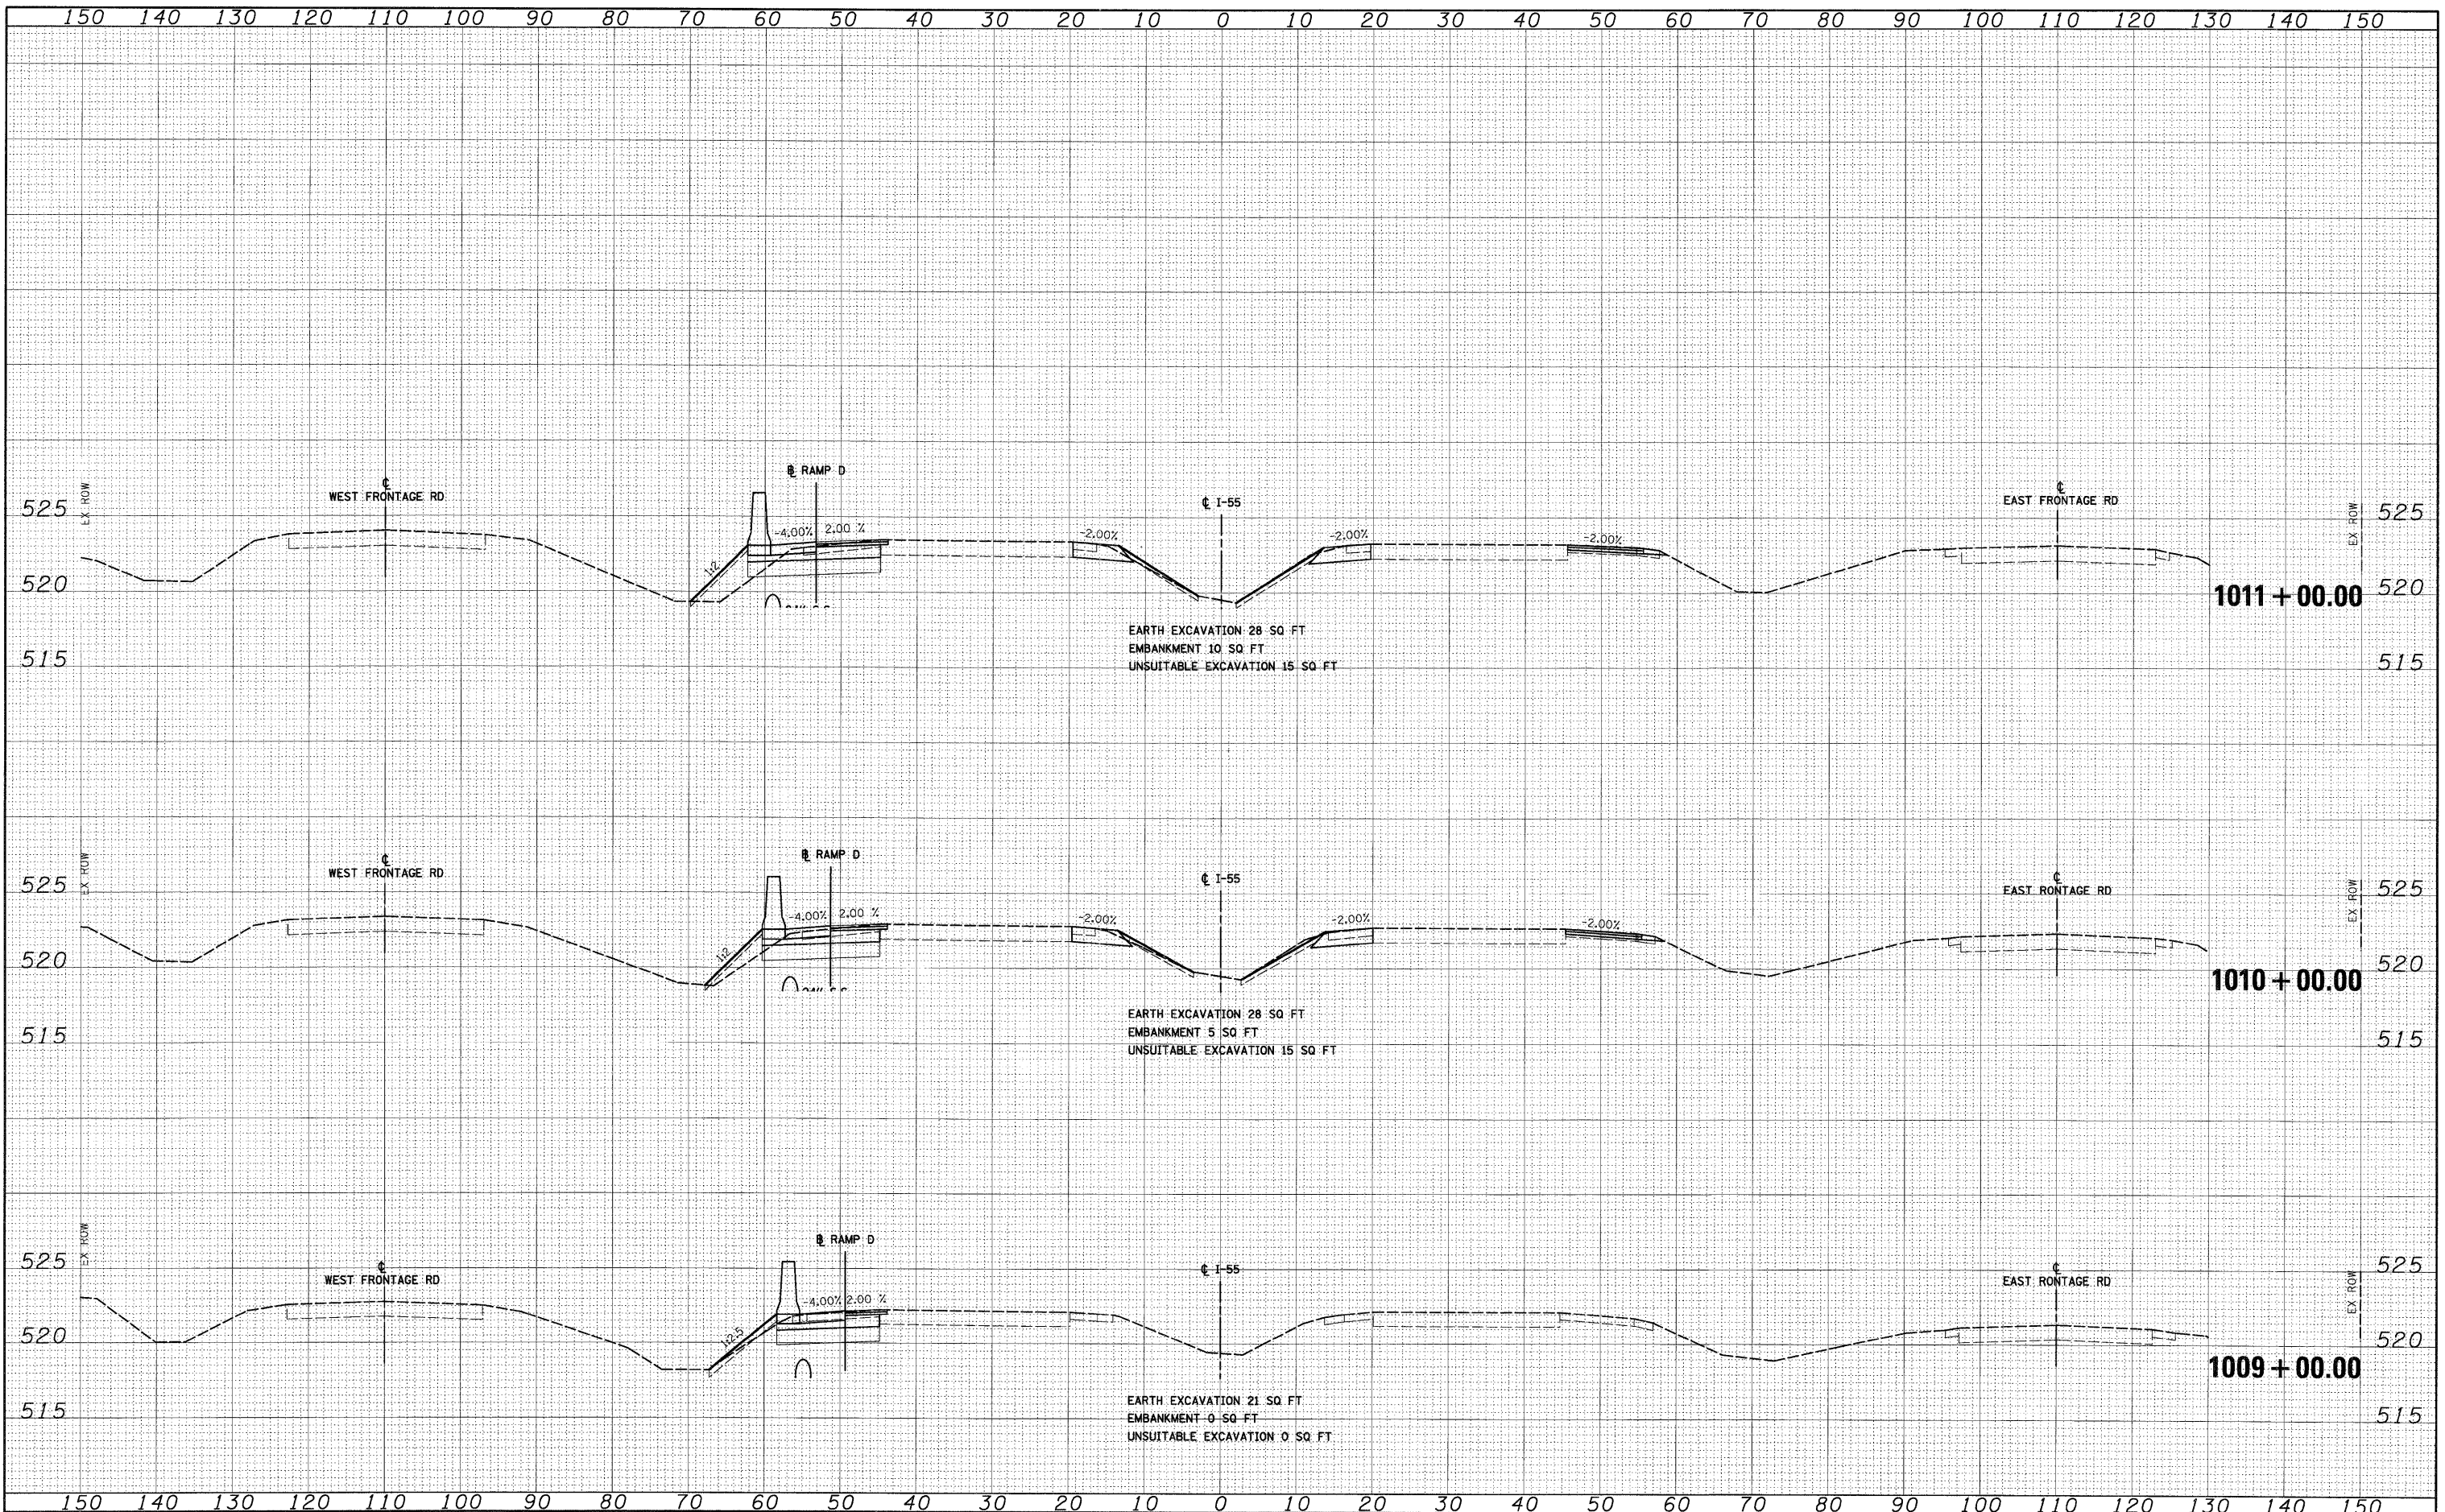

FILE NAME = D:\B0771-SHT-XSSHT#3.dgn	USER NAME = TKL\egal	DESIGNED - MJT	REVISED -	<b>STATE OF ILLINOIS</b> <b>DEPARTMENT OF TRANSPORTATION</b>	<b>I-55 CROSS SECTIONS</b> SCALE: 1"=10'H; 1"=5'V SHEET NO. 2 OF 31 SHEETS STA. 1009+00.00 TO STA. 1011+00.00		F.A.I. RTE. 55	SECTION 99-2HB-2-R	COUNTY WILL	TOTAL SHEETS 171	SHEET NO. 134
PLOT SCALE = 1:10	CHECKED - DLT	REVISOR -	CONTRACT NO. 60F71								
PLOT DATE = 3/19/2009	DATE = 03/20/09	REVISOR -	FED. ROAD DIST. NO. 1 ILLINOIS FED. AID PROJECT								

FINAL