

FINAL SURVEY	SURVEYED	DATE
NOTE BOOK	PLotted	
NO.	DATE	
	AREAS CHECKED	

ORIGINAL SURVEY	SURVEYED	DATE
NOTE BOOK	PLotted	
NO.	DATE	
	AREAS CHECKED	



FILE NAME = D:\B0771-SHT-XSSH23.dgn  
 USER NAME = TKI\jege

DESIGNED - MJT  
 DRAWN - MJT  
 CHECKED - DLT  
 DATE - 03/20/09


REVISED -  
 REVISED -  
 REVISED -  
 REVISED -

**STATE OF ILLINOIS  
 DEPARTMENT OF TRANSPORTATION**

**I-55 CROSS SECTIONS**

SCALE: 1"=10'H; 1"=5'V SHEET NO. 11 OF 31 SHEETS STA. 1036+00.00 TO STA. 1038+00.00

F.A.1	SECTION	COUNTY	TOTAL SHEETS	SHEET NO.
55	99-2HB-2-R	WILL	171	143
CONTRACT NO. 60F71				
FED. ROAD DIST. NO. 1 ILLINOIS FED. AID PROJECT				

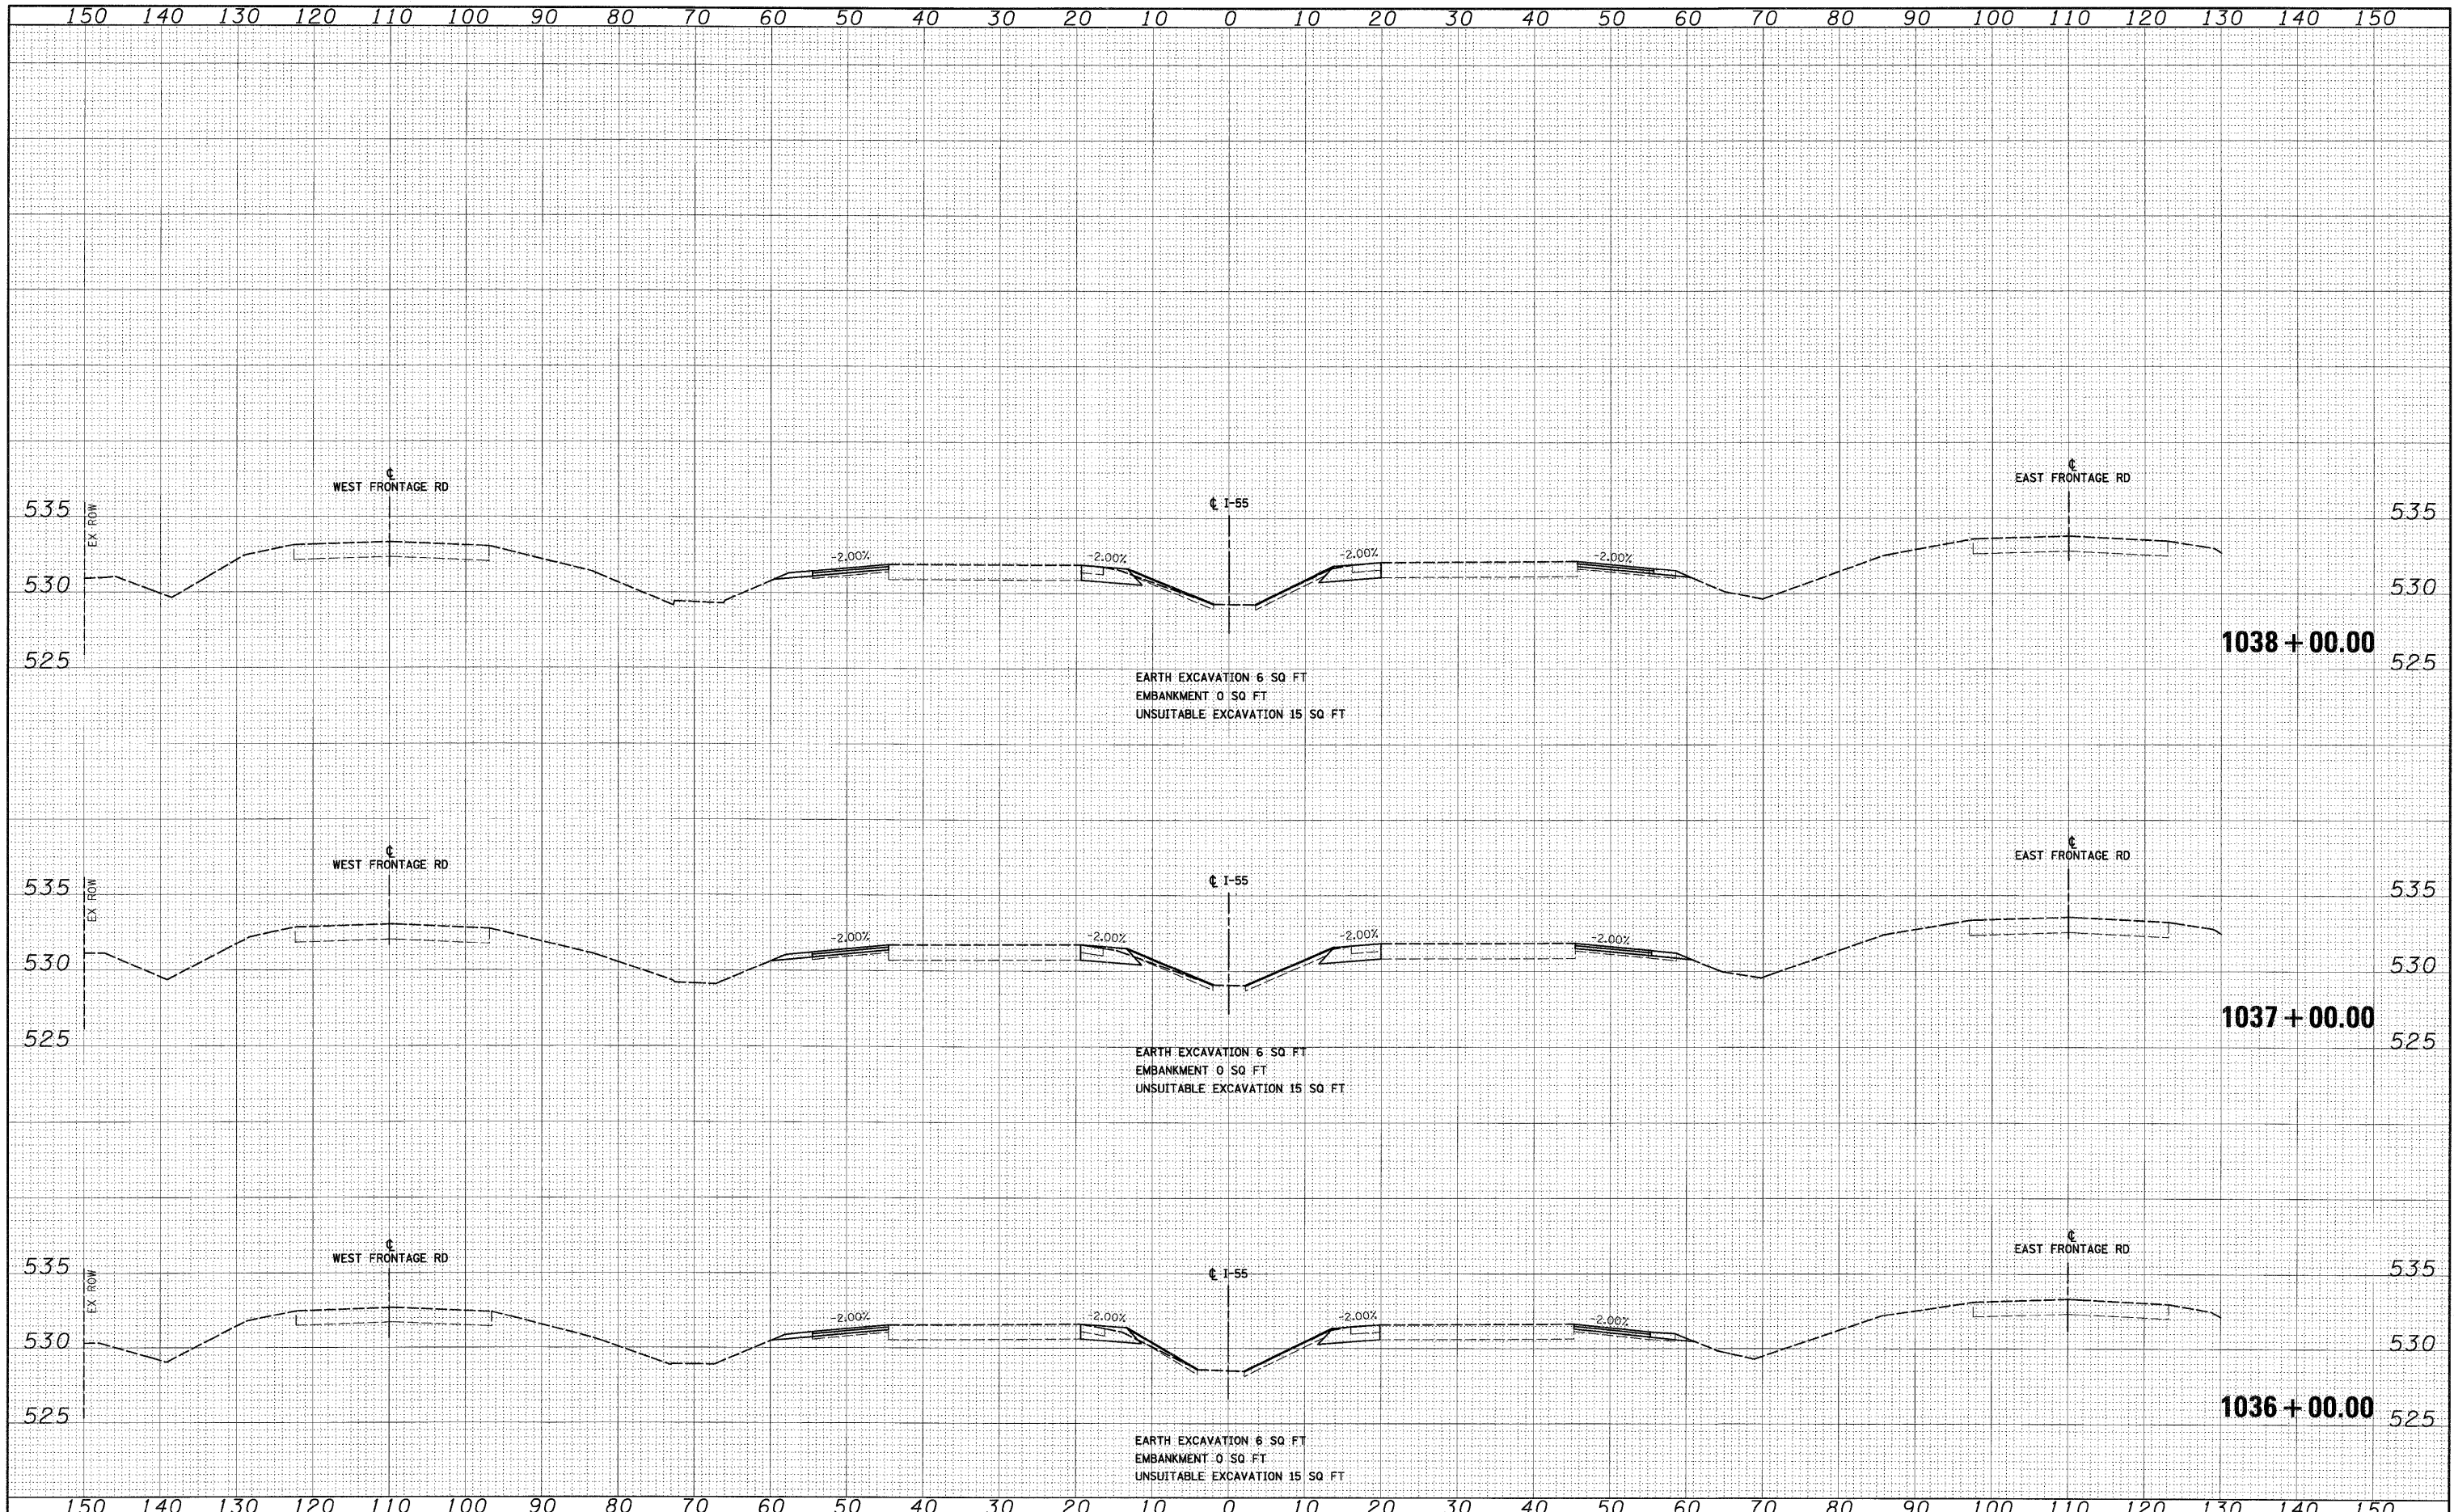

FINAL