


|               |  |
|---------------|--|
| DATE          |  |
| BY            |  |
| FINAL SURVEY  |  |
| PLOTTED       |  |
| NOTE BOOK     |  |
| AREAS CHECKED |  |
| NO.           |  |

|                 |  |
|-----------------|--|
| DATE            |  |
| BY              |  |
| ORIGINAL SURVEY |  |
| PLOTTED         |  |
| NOTE BOOK       |  |
| AREAS CHECKED   |  |
| NO.             |  |

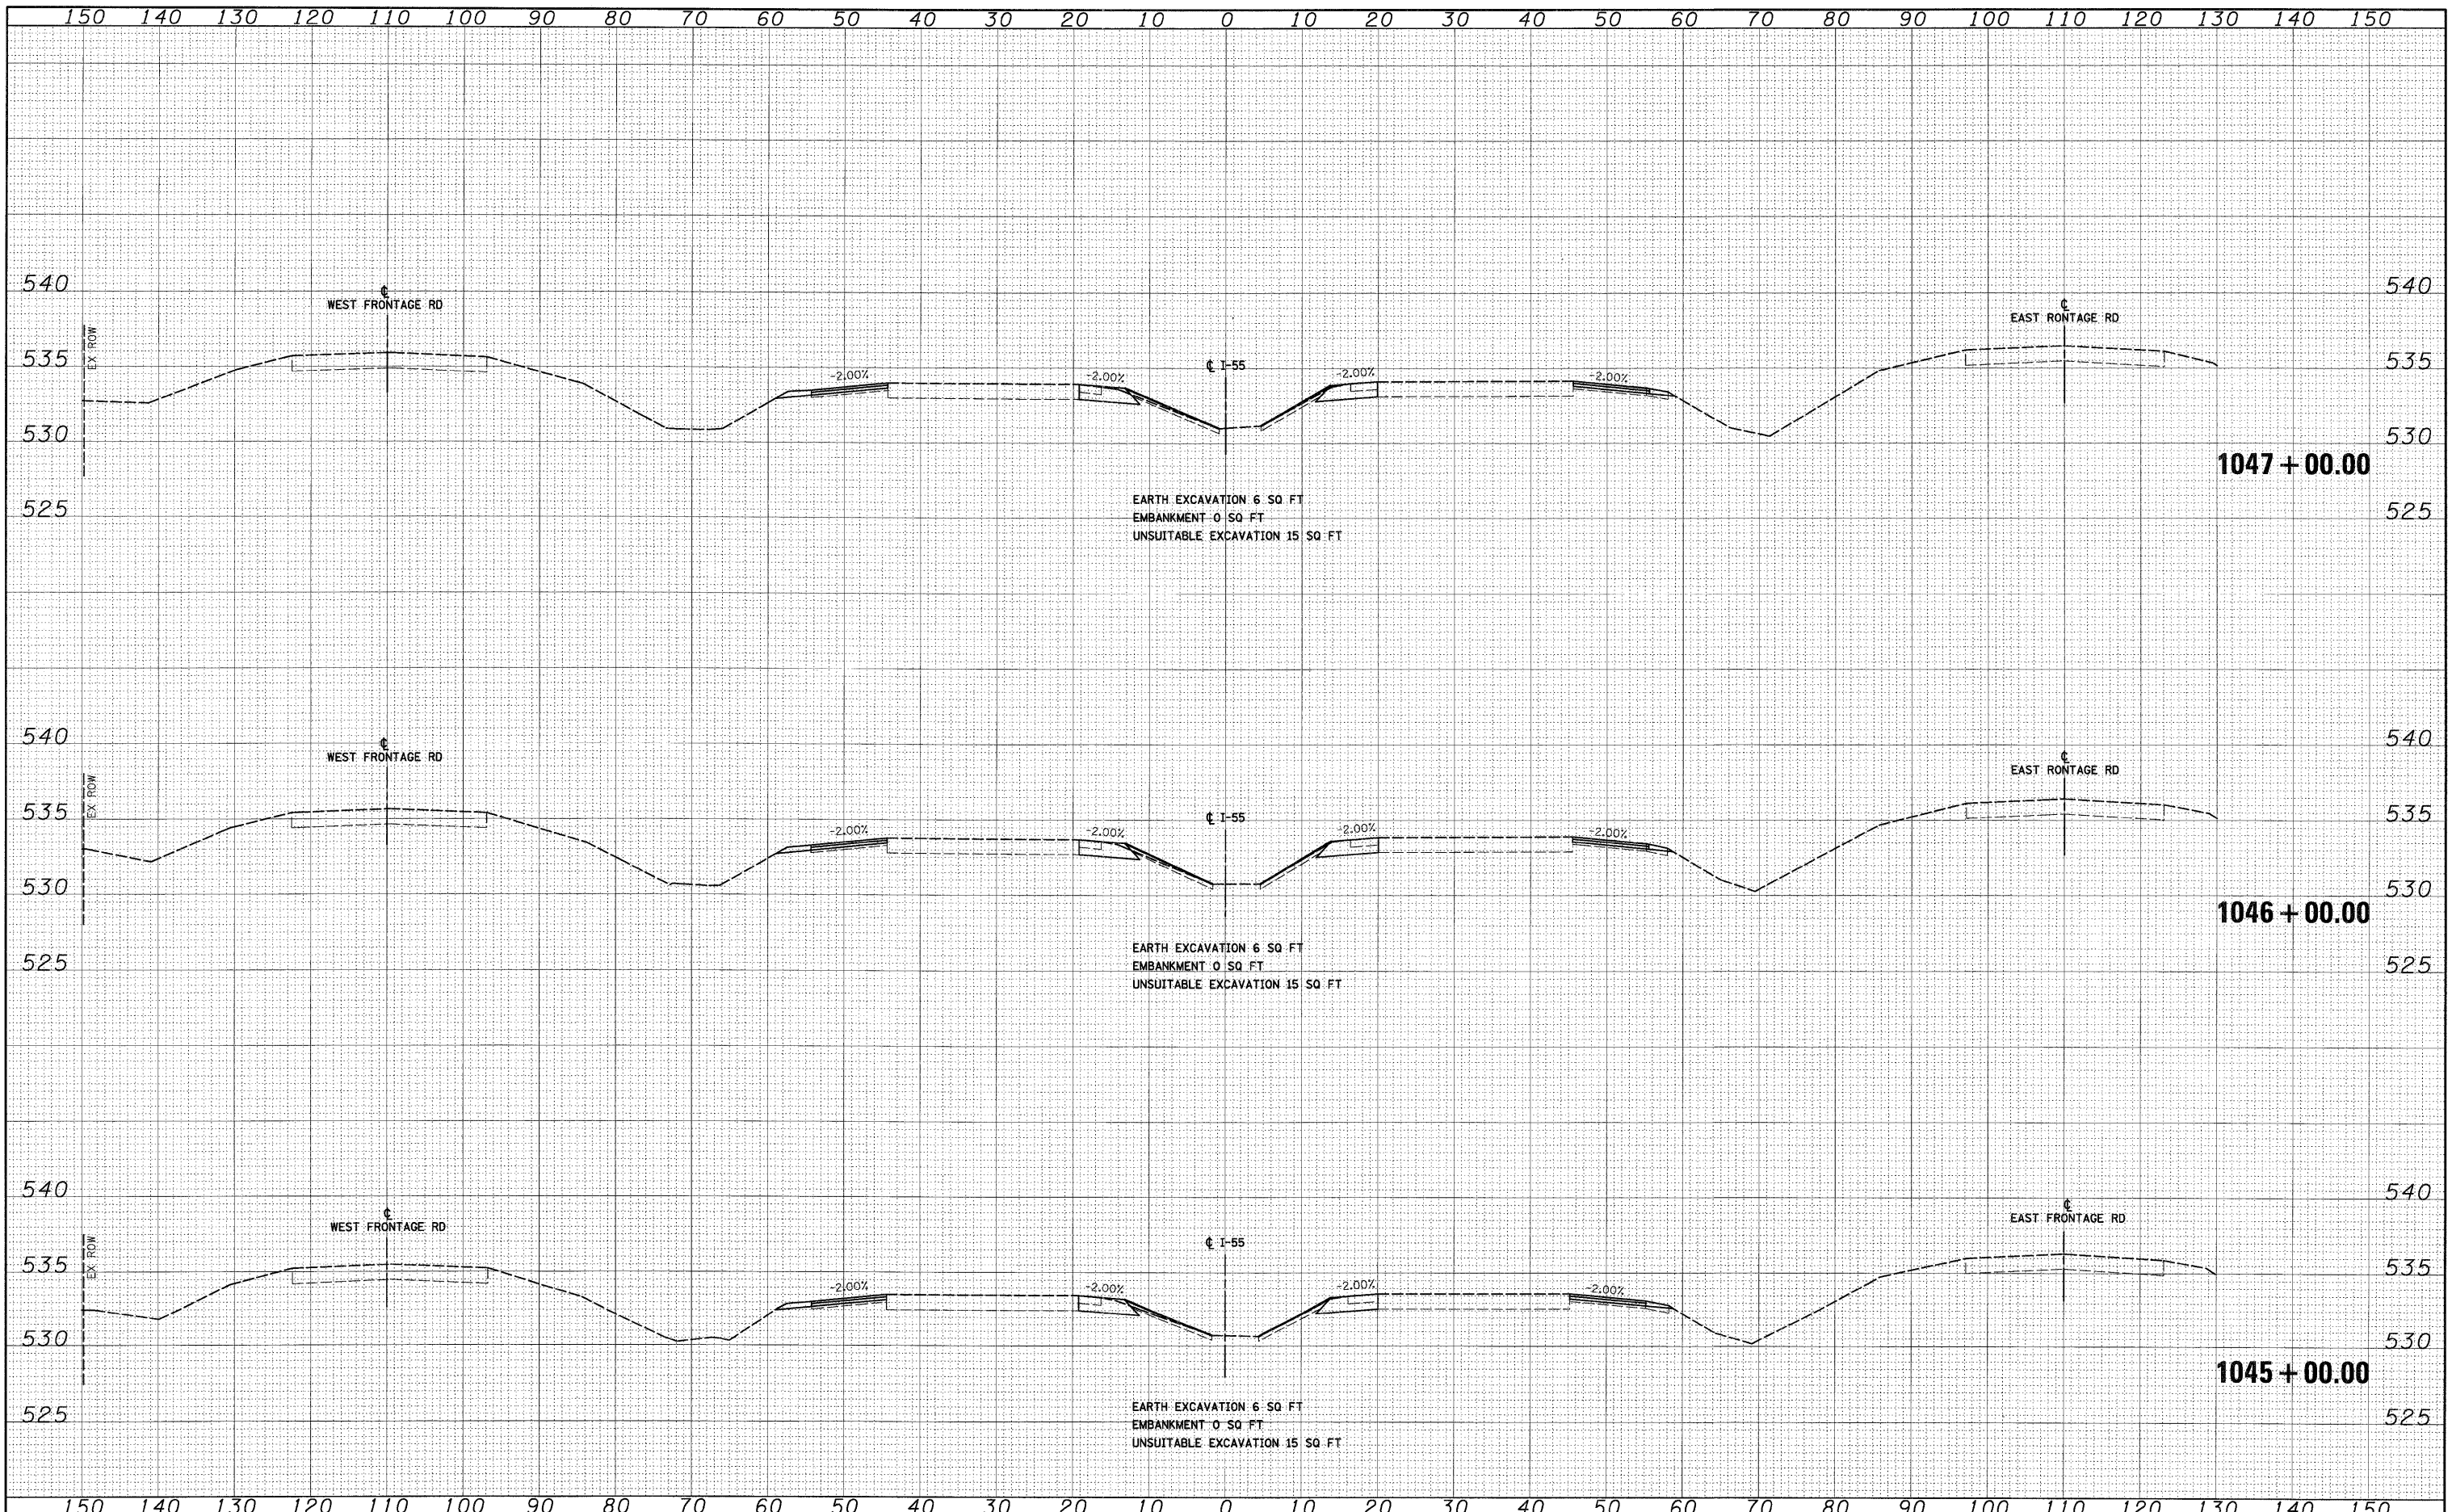

FILE NAME = D:\62F71-SHT-XSHT03.dgn

|                       |                 |           |
|-----------------------|-----------------|-----------|
| USER NAME = TKLuegel  | DESIGNED - MJT  | REVISED - |
|                       | DRAWN - MJT     | REVISED - |
| PLOT SCALE = 1:10     | CHECKED - DLT   | REVISED - |
| PLOT DATE = 3/29/2009 | DATE - 03/20/09 | REVISED - |

**STATE OF ILLINOIS  
DEPARTMENT OF TRANSPORTATION**

**I-55 CROSS SECTIONS**

SCALE: 1"=10'H; 1"=5'V SHEET NO. 14 OF 31 SHEETS STA. 1045+00.00 TO STA. 1047+00.00

| F.A.1 RTE.                                      | SECTION    | COUNTY | TOTAL SHEETS | SHEET NO. |
|---|------------|--------|--------------|-----------|
| 55  | 99-2HB-2-R | WILL   | 171          | 146       |
| CONTRACT NO. 60F71                              |            |        |              |           |
| FED. ROAD DIST. NO. 1 ILLINOIS FED. AID PROJECT |            |        |              |           |

**FINAL**