


DATE	
BY	
SURVEYED	
PLANNED	
TEMP. DATE	
AREAS CHECKED	
NO.	
FINAL SURVEY	
NOTE BOOK	
NO.	

DATE	
BY	
SURVEYED	
PLANNED	
TEMP. DATE	
AREAS CHECKED	
NO.	
ORIGINAL SURVEY	
NOTE BOOK	
NO.	

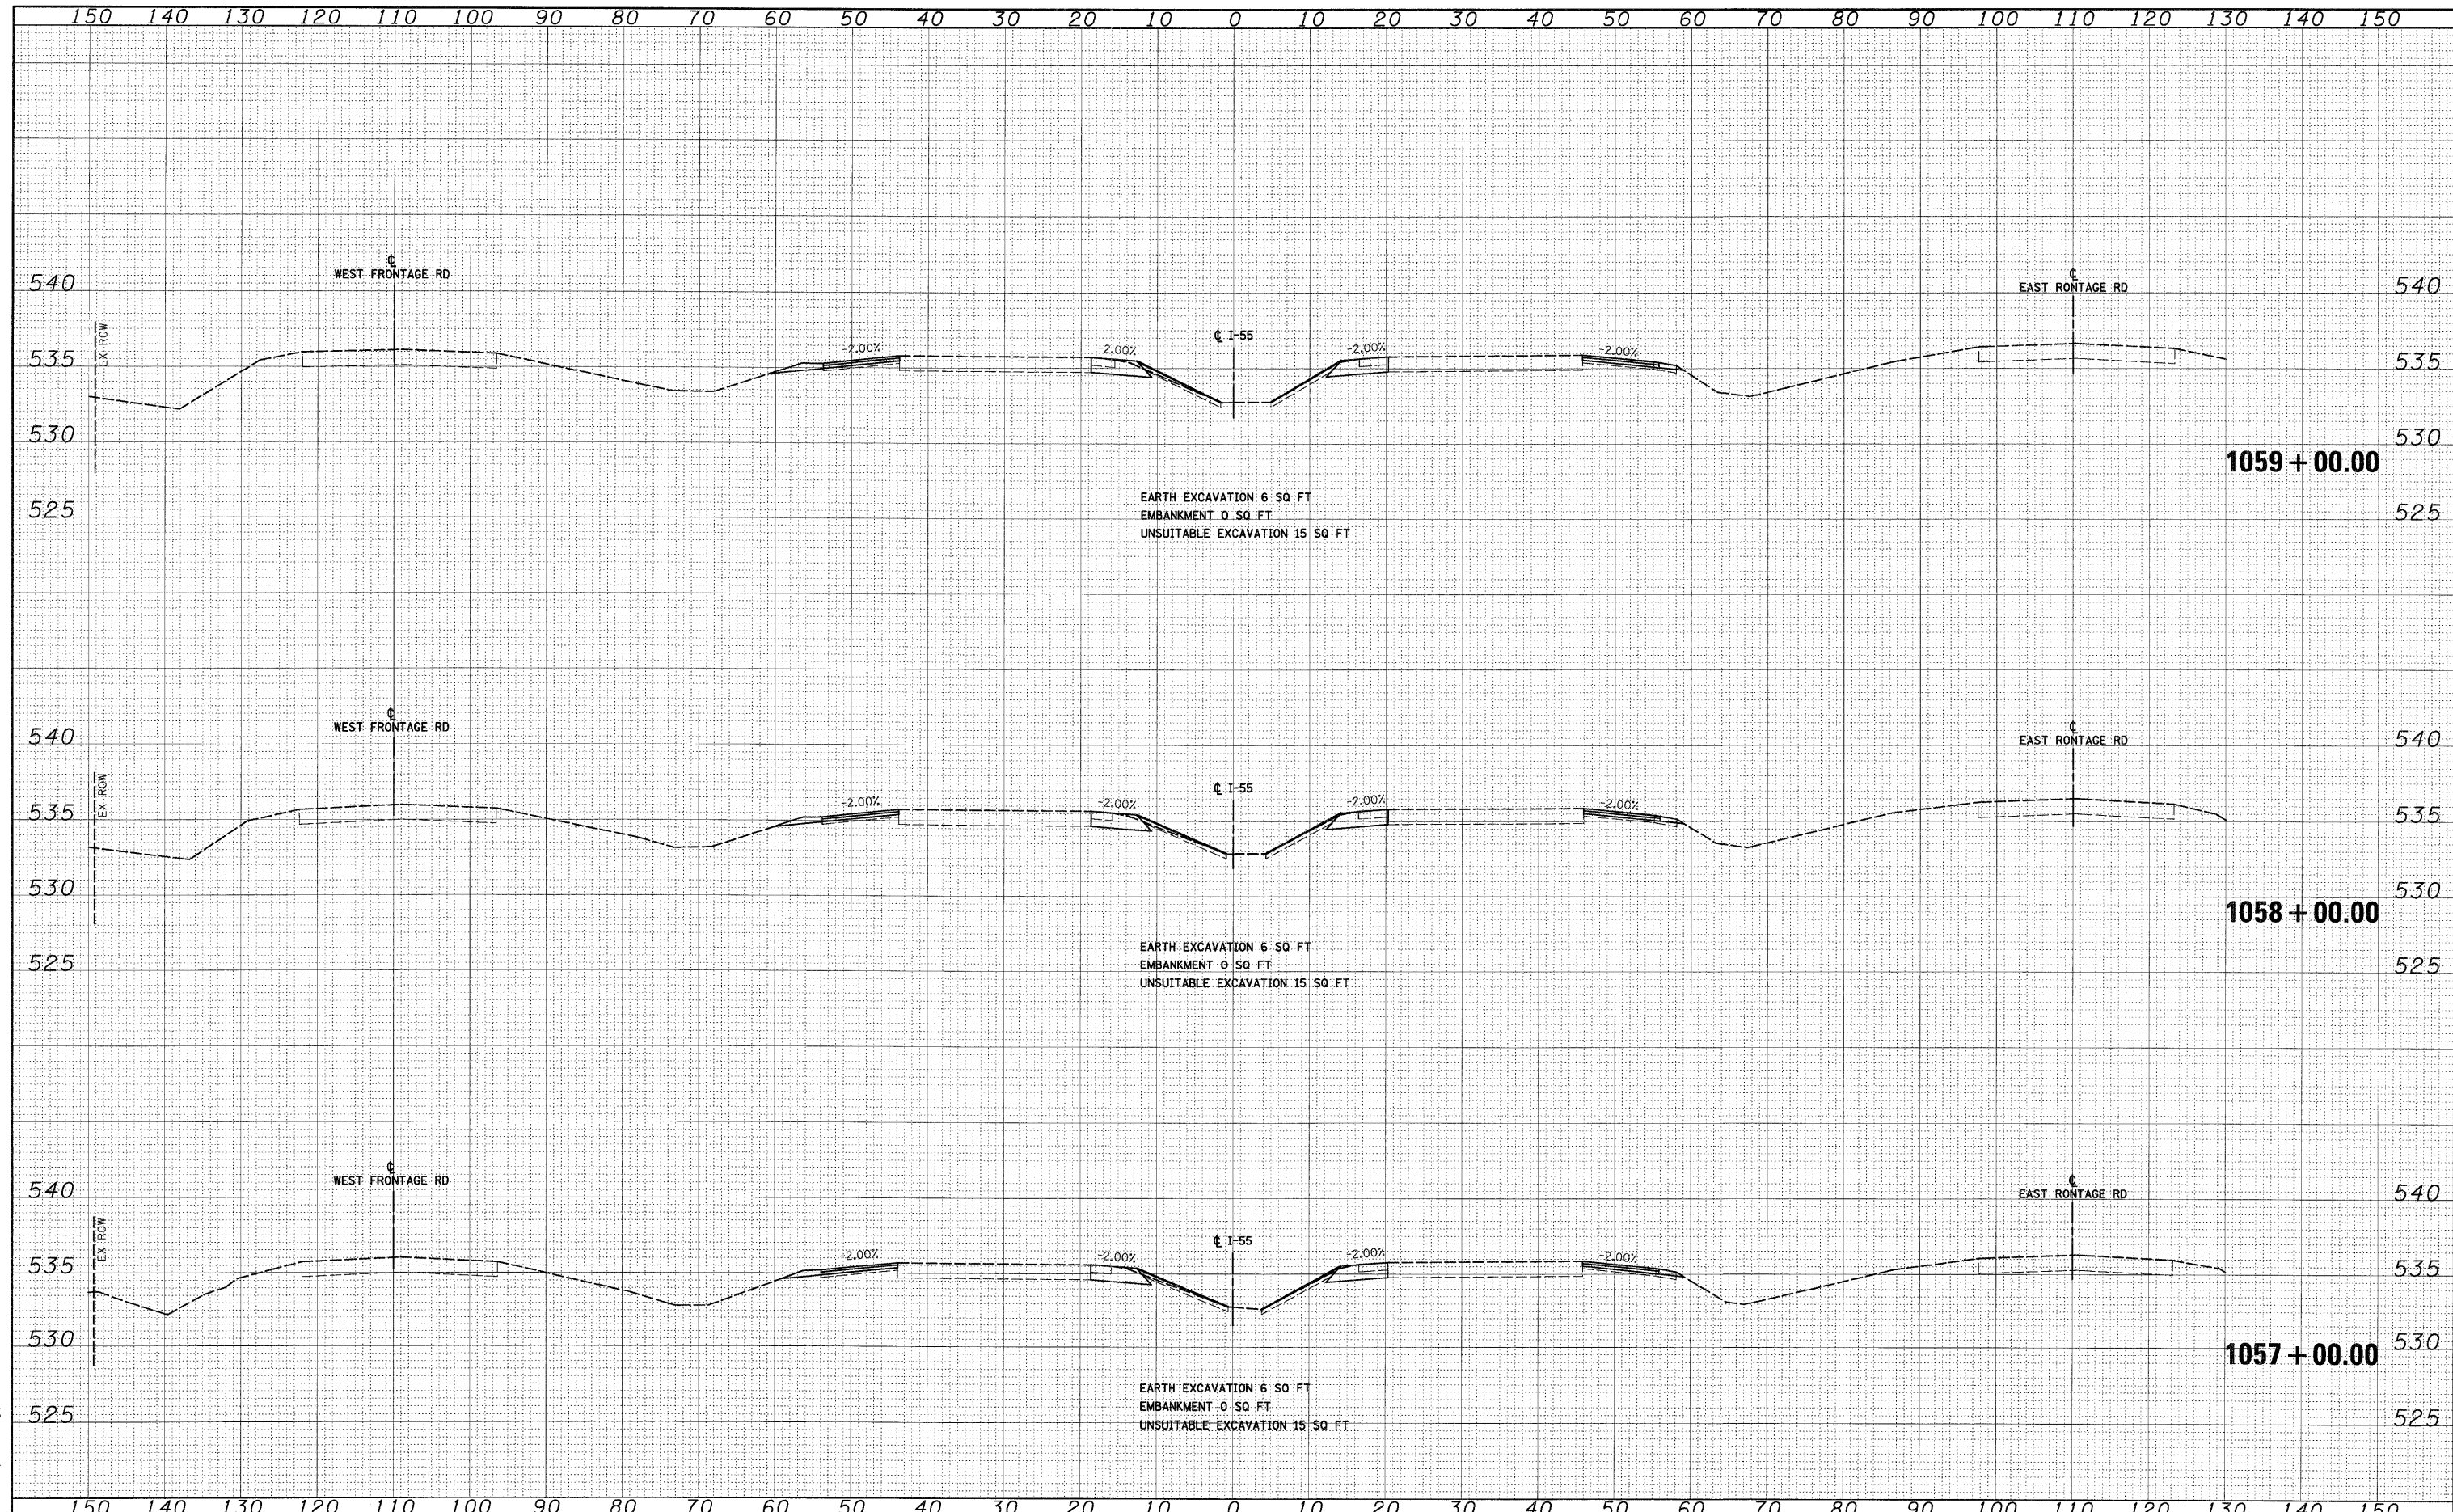

McDonough Associates Inc.
Engineers, Architects
100 East Randolph Street, Chicago, Illinois 60601



FILE NAME = D:\60771-SHT-XSSH03.dgn

USER NAME = TKLuegal
 DESIGNED - MJT
 DRAWN - MJT
 CHECKED - DLT
 DATE - 03/20/09

REVISED -
 REVISED -
 REVISED -
 REVISED -

**STATE OF ILLINOIS
 DEPARTMENT OF TRANSPORTATION**

I-55 CROSS SECTIONS
 SCALE: 1"=10'H; 1"=5'V SHEET NO. 18 OF 31 SHEETS STA. 1057+00.00 TO STA. 1059+00.00

F.A. 1	SECTION	COUNTY	TOTAL SHEETS	SHEET NO.
RTE. 55	99-2HB-2-R	WILL	171	150
CONTRACT NO. 60F71			ILLINOIS FED. AID PROJECT	

FINAL