


FINAL SURVEY	BY	DATE
SURVEYED		
PLOTTED		
NOTE BOOK		
AREAS CHECKED		
NO.		

ORIGINAL SURVEY	BY	DATE
SURVEYED		
PLOTTED		
NOTE BOOK		
AREAS CHECKED		
NO.		

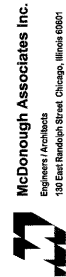

FILE NAME = D:\68F71-SHT-XSH1\03.dgn
 USER NAME = TK1legal
 DESIGNED - MJT
 DRAWN - MJT
 CHECKED - DLT
 PLOT DATE = 3/19/2009
 DATE - 03/20/09

DESIGNED - MJT
 DRAWN - MJT
 CHECKED - DLT
 DATE - 03/20/09


REVISED -
 REVISED -
 REVISED -
 REVISED -

**STATE OF ILLINOIS
 DEPARTMENT OF TRANSPORTATION**

I-55 CROSS SECTIONS

SCALE: 1"=10'H; 1"=5'V SHEET NO. 20 OF 31 SHEETS STA. 1063+00.00 TO STA. 1065+00.00

F.A.I. RTE.	SECTION	COUNTY	TOTAL SHEETS	SHEET NO.
55	99-2HB-2-R	WILL	171	152
FED. ROAD DIST. NO. 1 ILLINOIS FED. AID PROJECT			CONTRACT NO. 60F71	

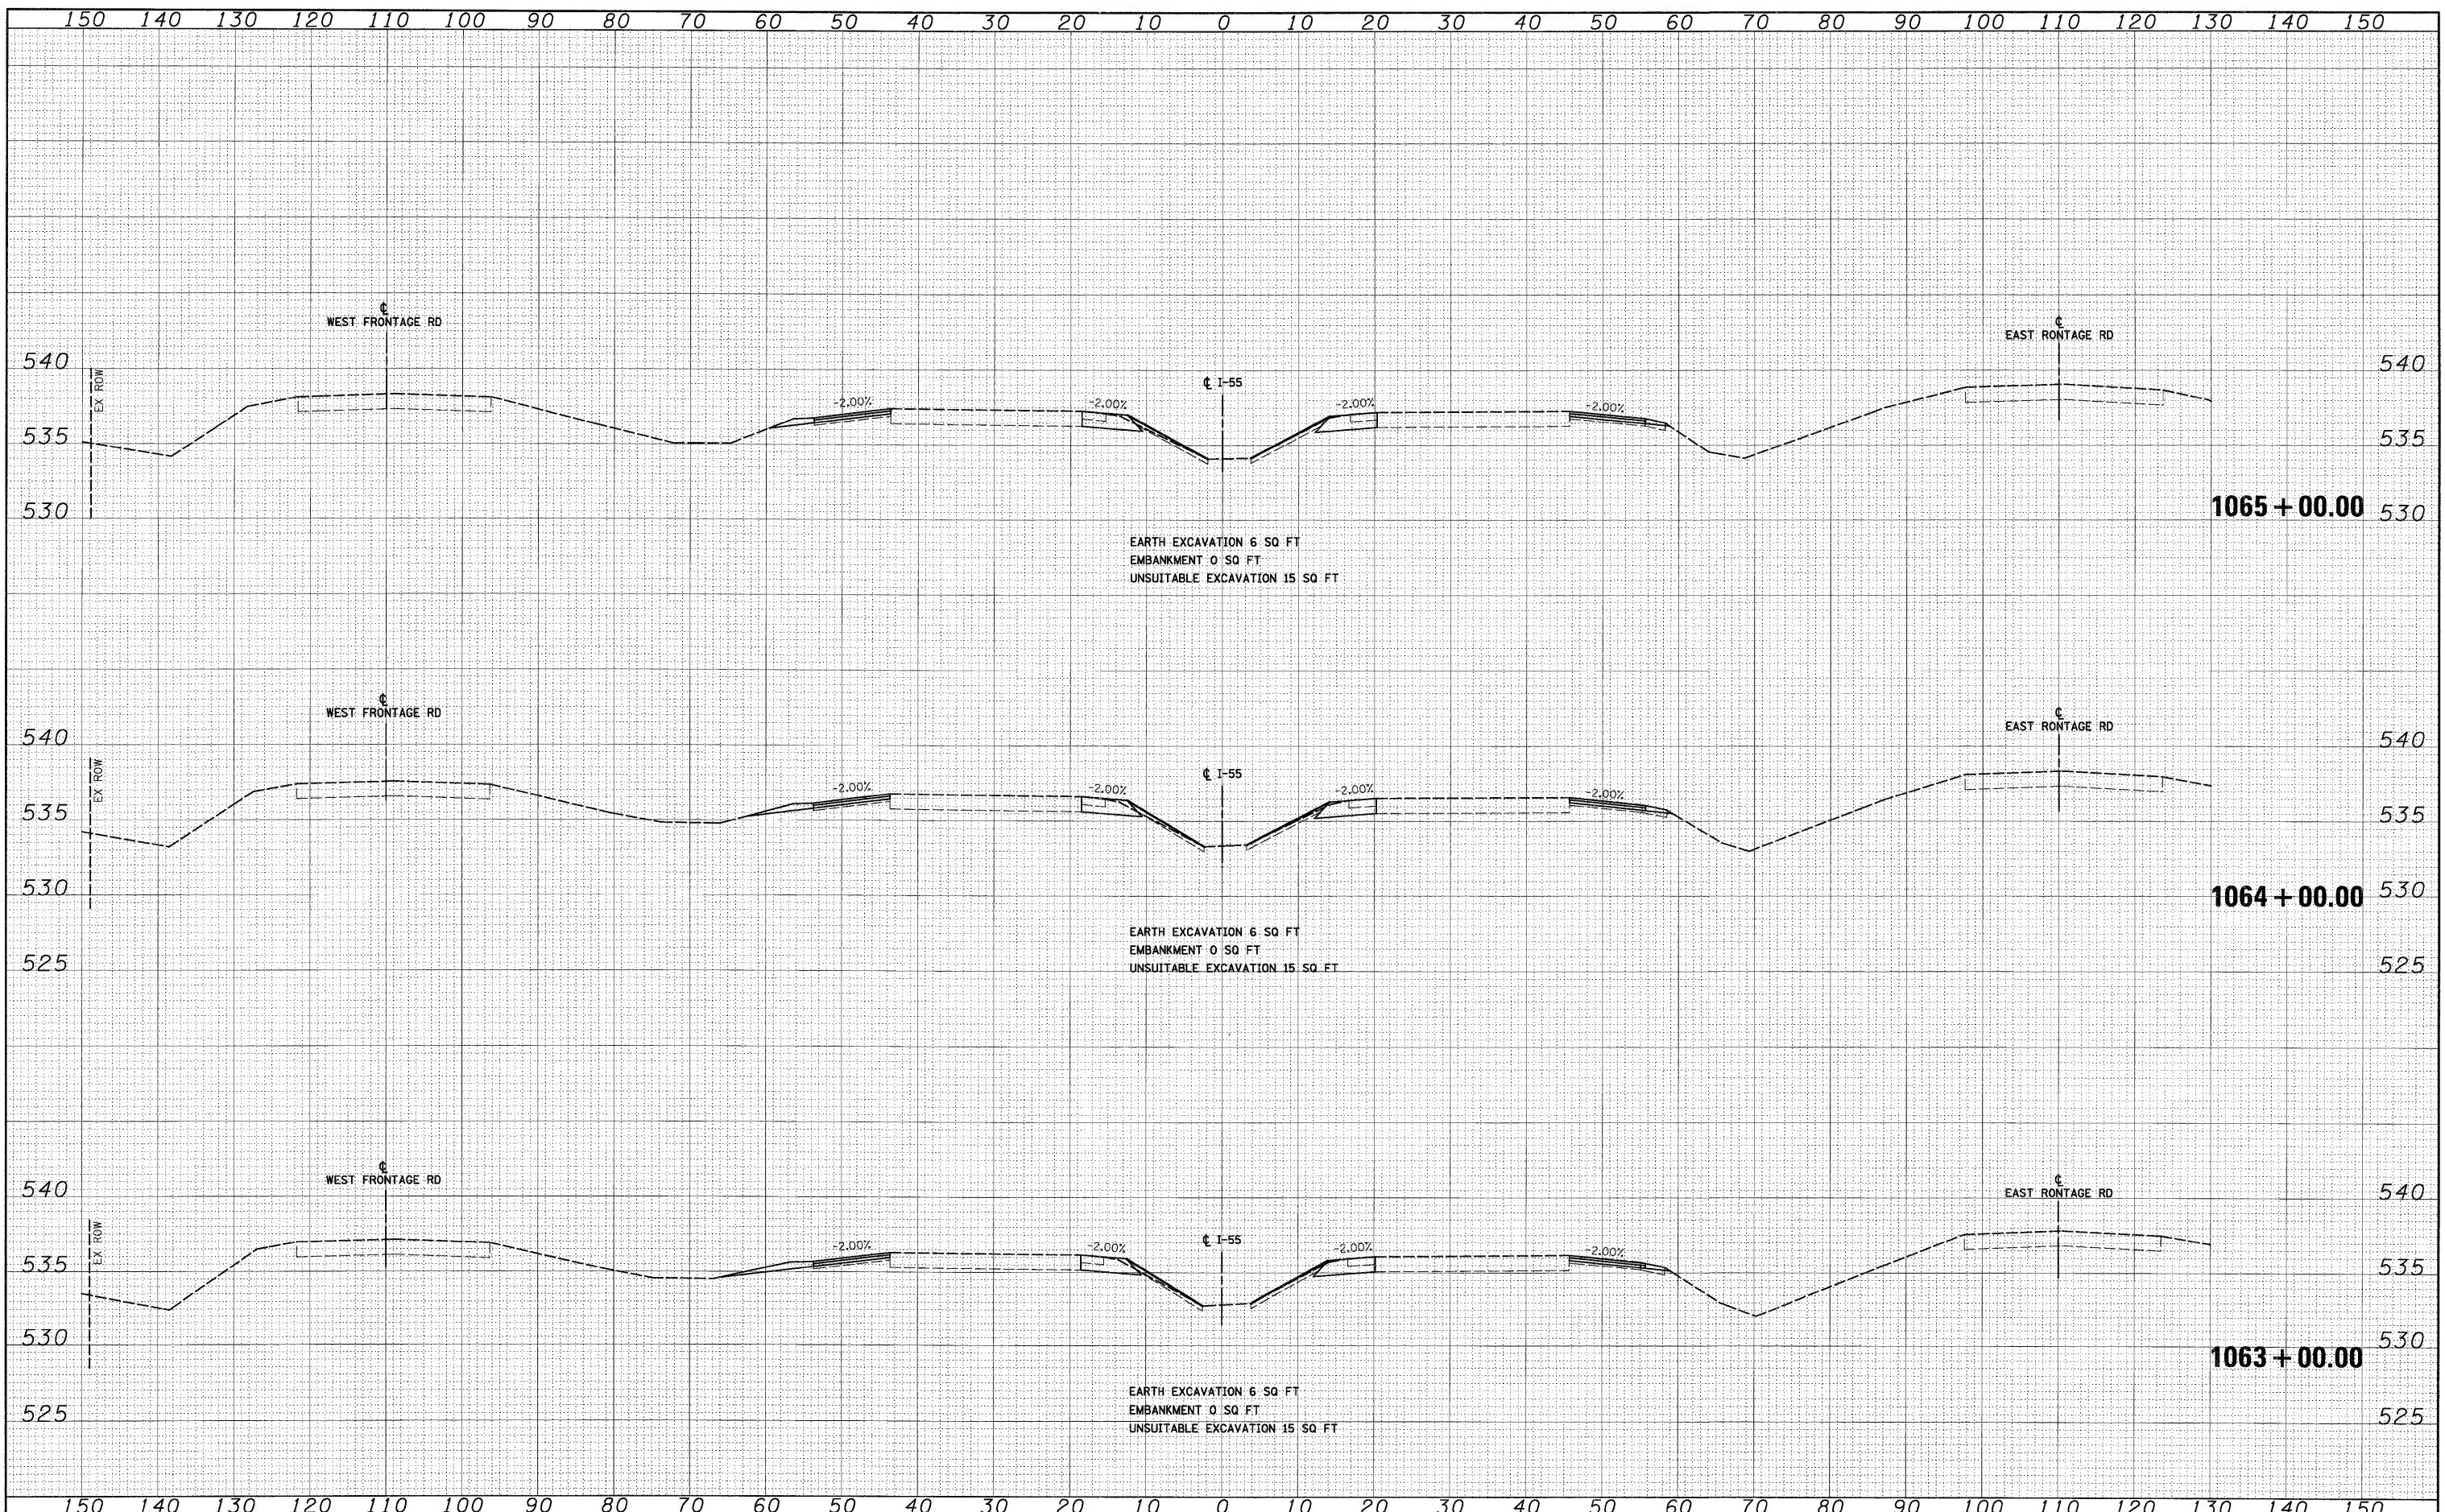

FINAL