


FINAL SURVEY	SURVEYED	DATE
NOTE BOOK	PLotted	
NO.	DATE	
	AREAS CHECKED	

ORIGINAL SURVEY	SURVEYED	DATE
NOTE BOOK	PLotted	
NO.	DATE	
	AREAS CHECKED	

McDonough Associates Inc.
 Engineers/Architects
 138 East Randolph Street, Chicago, Illinois 60601

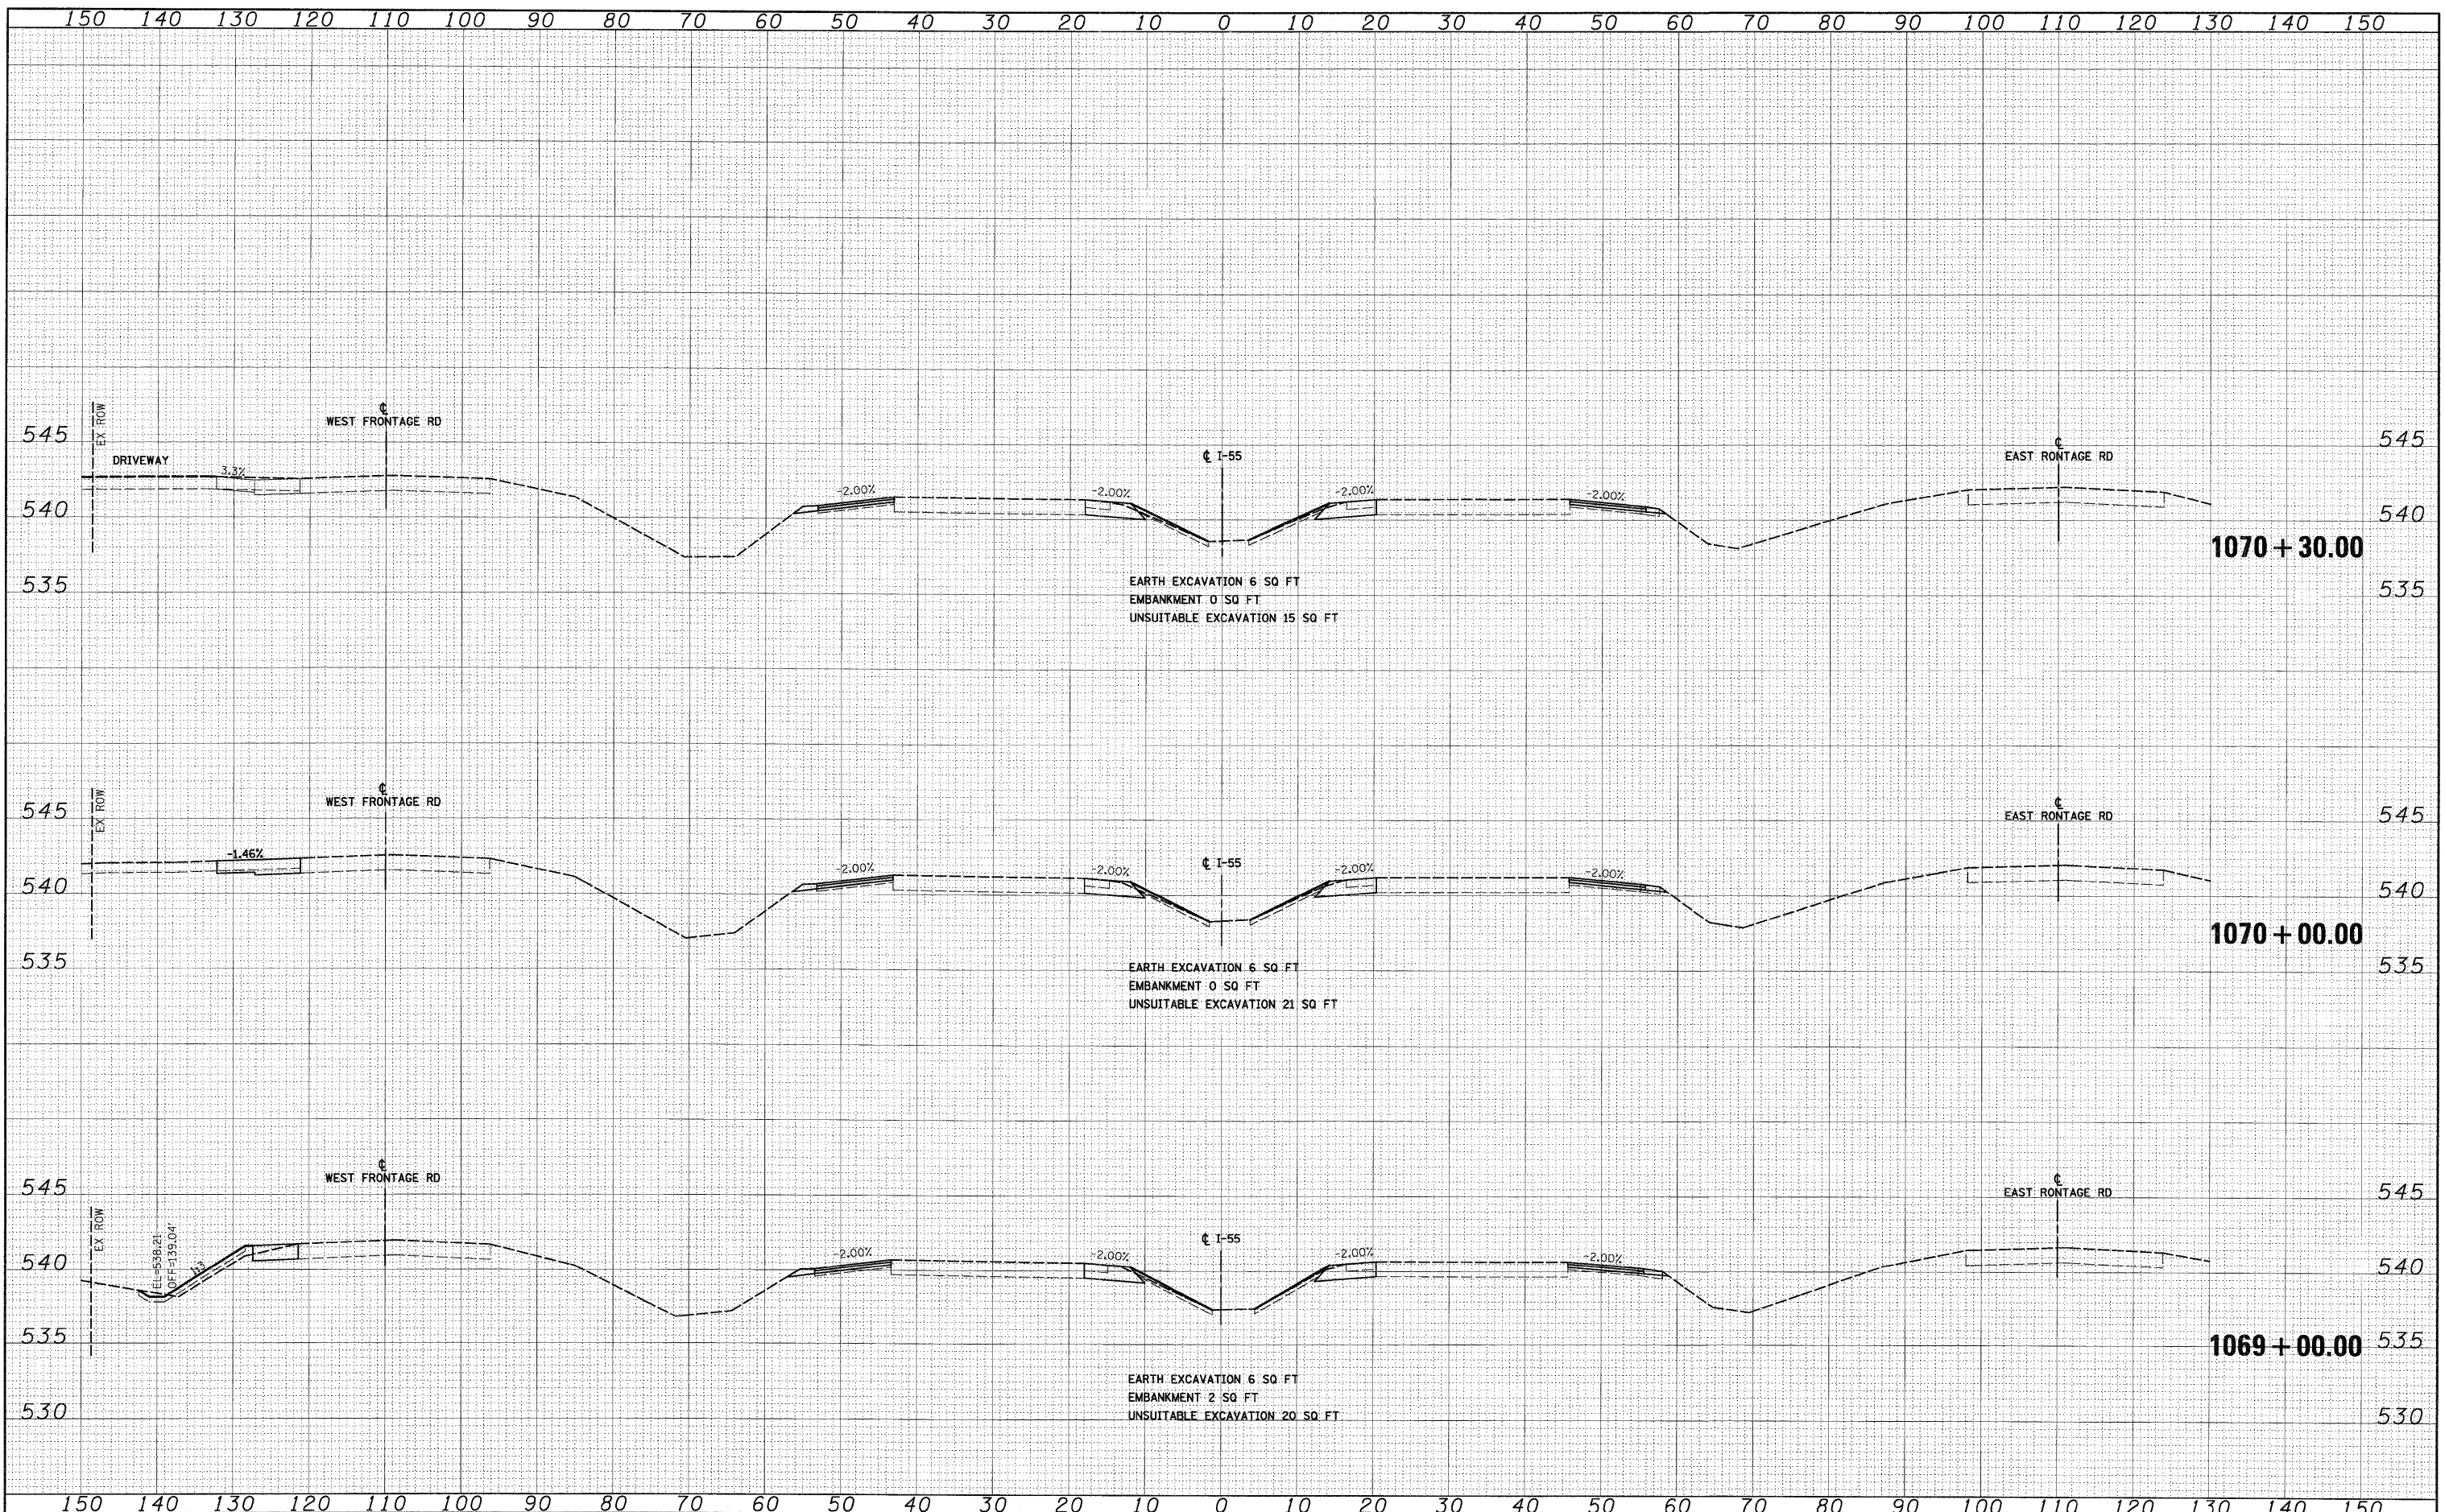

FILE NAME = D:\B0F71-SHT-XSS-T03.dgn
 USER NAME = TKLuegel

DESIGNED -	MJT	REVISED -	
DRAWN -	MJT	REVISED -	
CHECKED -	DLT	REVISED -	
DATE -	03/20/09	REVISED -	

**STATE OF ILLINOIS
 DEPARTMENT OF TRANSPORTATION**

I-55 CROSS SECTIONS

SCALE: 1"=10'H; 1"=5'V SHEET NO. 22 OF 31 SHEETS STA. 1069+00.00 TO STA. 1070+30.00

F.A.I. RTE.	SECTION	COUNTY	TOTAL SHEETS	SHEET NO.
55	99-2HB-2-R	WILL	171	154
CONTRACT NO.			60F71	
FED. ROAD DIST. NO. 1 ILLINOIS FED. AID PROJECT				