


FINAL SURVEY	NO.
PLANNED	NO.
FIELD	NO.
NOTE BOOK	NO.
AREAS CHECKED	NO.

ORIGINAL SURVEY	NO.
PLANNED	NO.
FIELD	NO.
NOTE BOOK	NO.
AREAS CHECKED	NO.

McDonough Associates Inc.
 Engineers / Architects
 100 East Randolph Street, Chicago, Illinois 60601

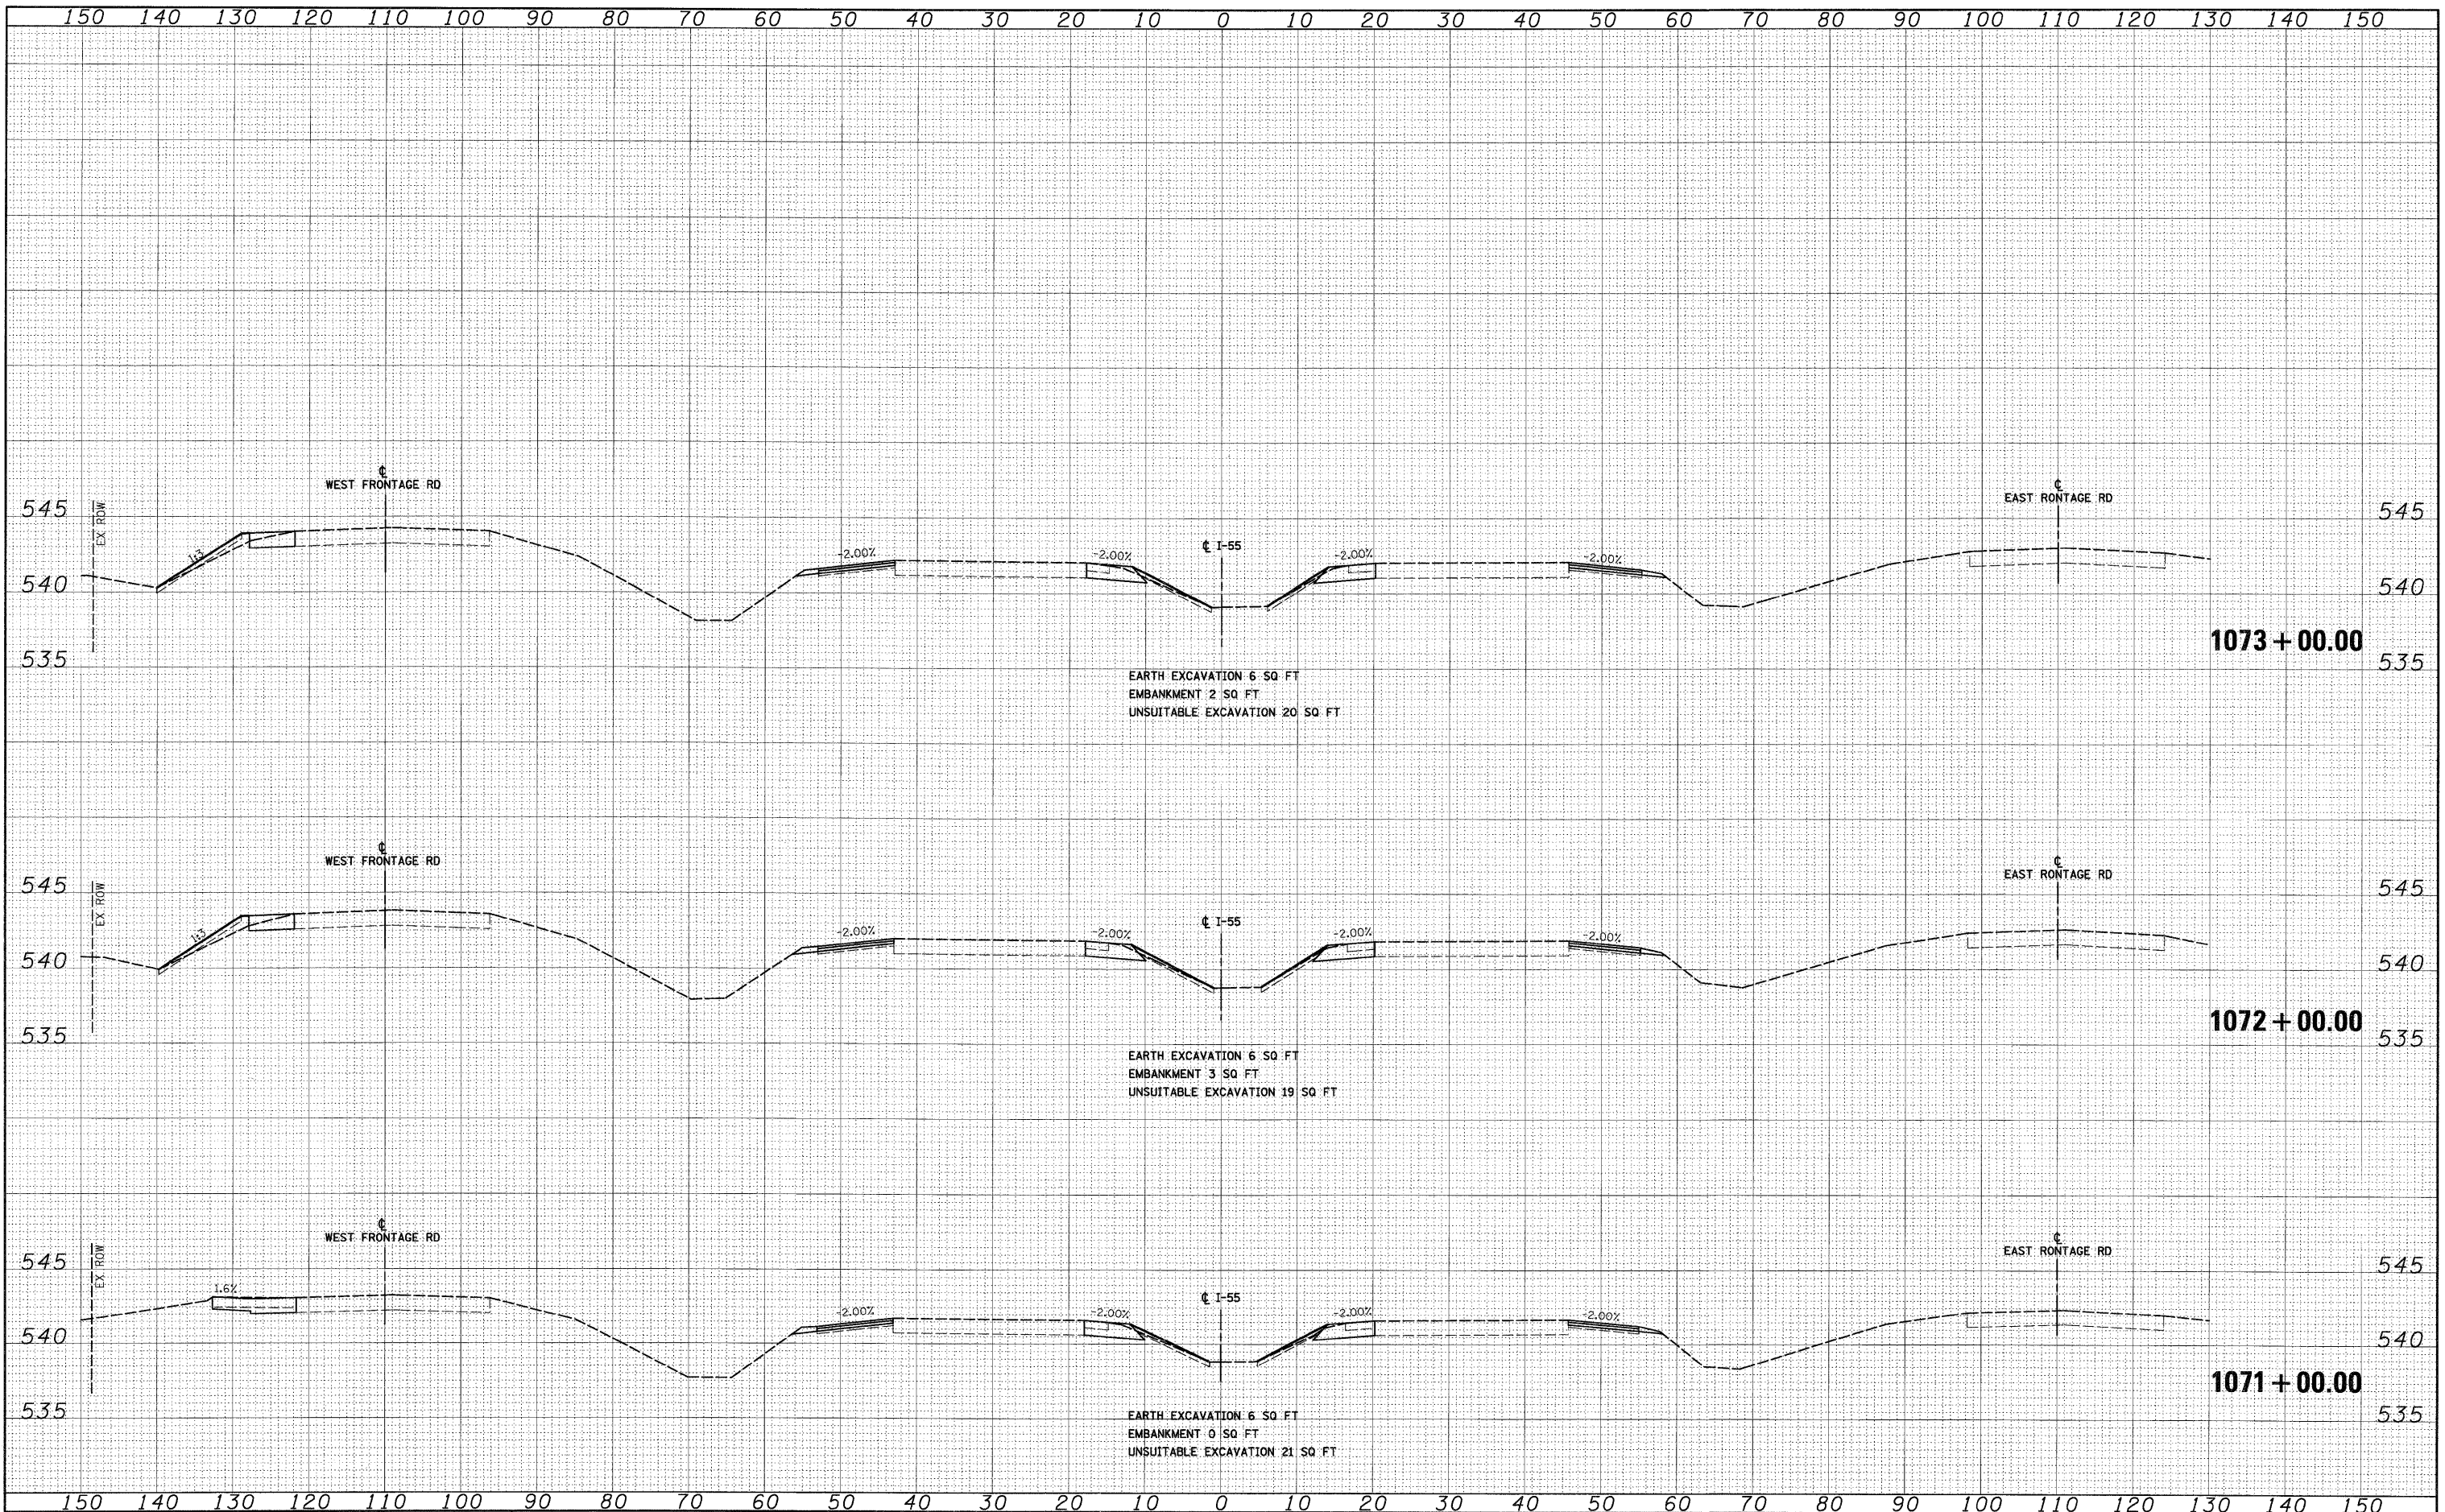

FILE NAME = D:\B07F71-SHT-XSSHT03.dgn
 USER NAME = TKLuegel

DESIGNED - MJT	REVISED -
DRAWN - MJT	REVISED -
CHECKED - DLT	REVISED -
DATE - 03/20/09	REVISED -

DESIGNED - MJT	REVISED -
DRAWN - MJT	REVISED -
CHECKED - DLT	REVISED -
DATE - 03/20/09	REVISED -

**STATE OF ILLINOIS
 DEPARTMENT OF TRANSPORTATION**

I-55 CROSS SECTIONS

SCALE: 1"=10'H; 1"=5'V SHEET NO. 23 OF 31 SHEETS STA. 1071+00.00 TO STA. 1073+00.00

F.A.I. RTE.	SECTION	COUNTY	TOTAL SHEETS	SHEET NO.
55	99-2HB-2-R	WILL	171	155
CONTRACT NO. 60F71				
FED. ROAD DIST. NO. 1 ILLINOIS FED. AID PROJECT				