


DATE	
BY	
FINAL SURVEY	
REVISIONS	
NOTE BOOK	
AREAS CHECKED	
NO.	

DATE	
BY	
ORIGINAL SURVEY	
REVISIONS	
NOTE BOOK	
AREAS CHECKED	
NO.	

McDonough Associates Inc.
 Engineers/Architects
 138 East Randolph Street, Chicago, Illinois 60601

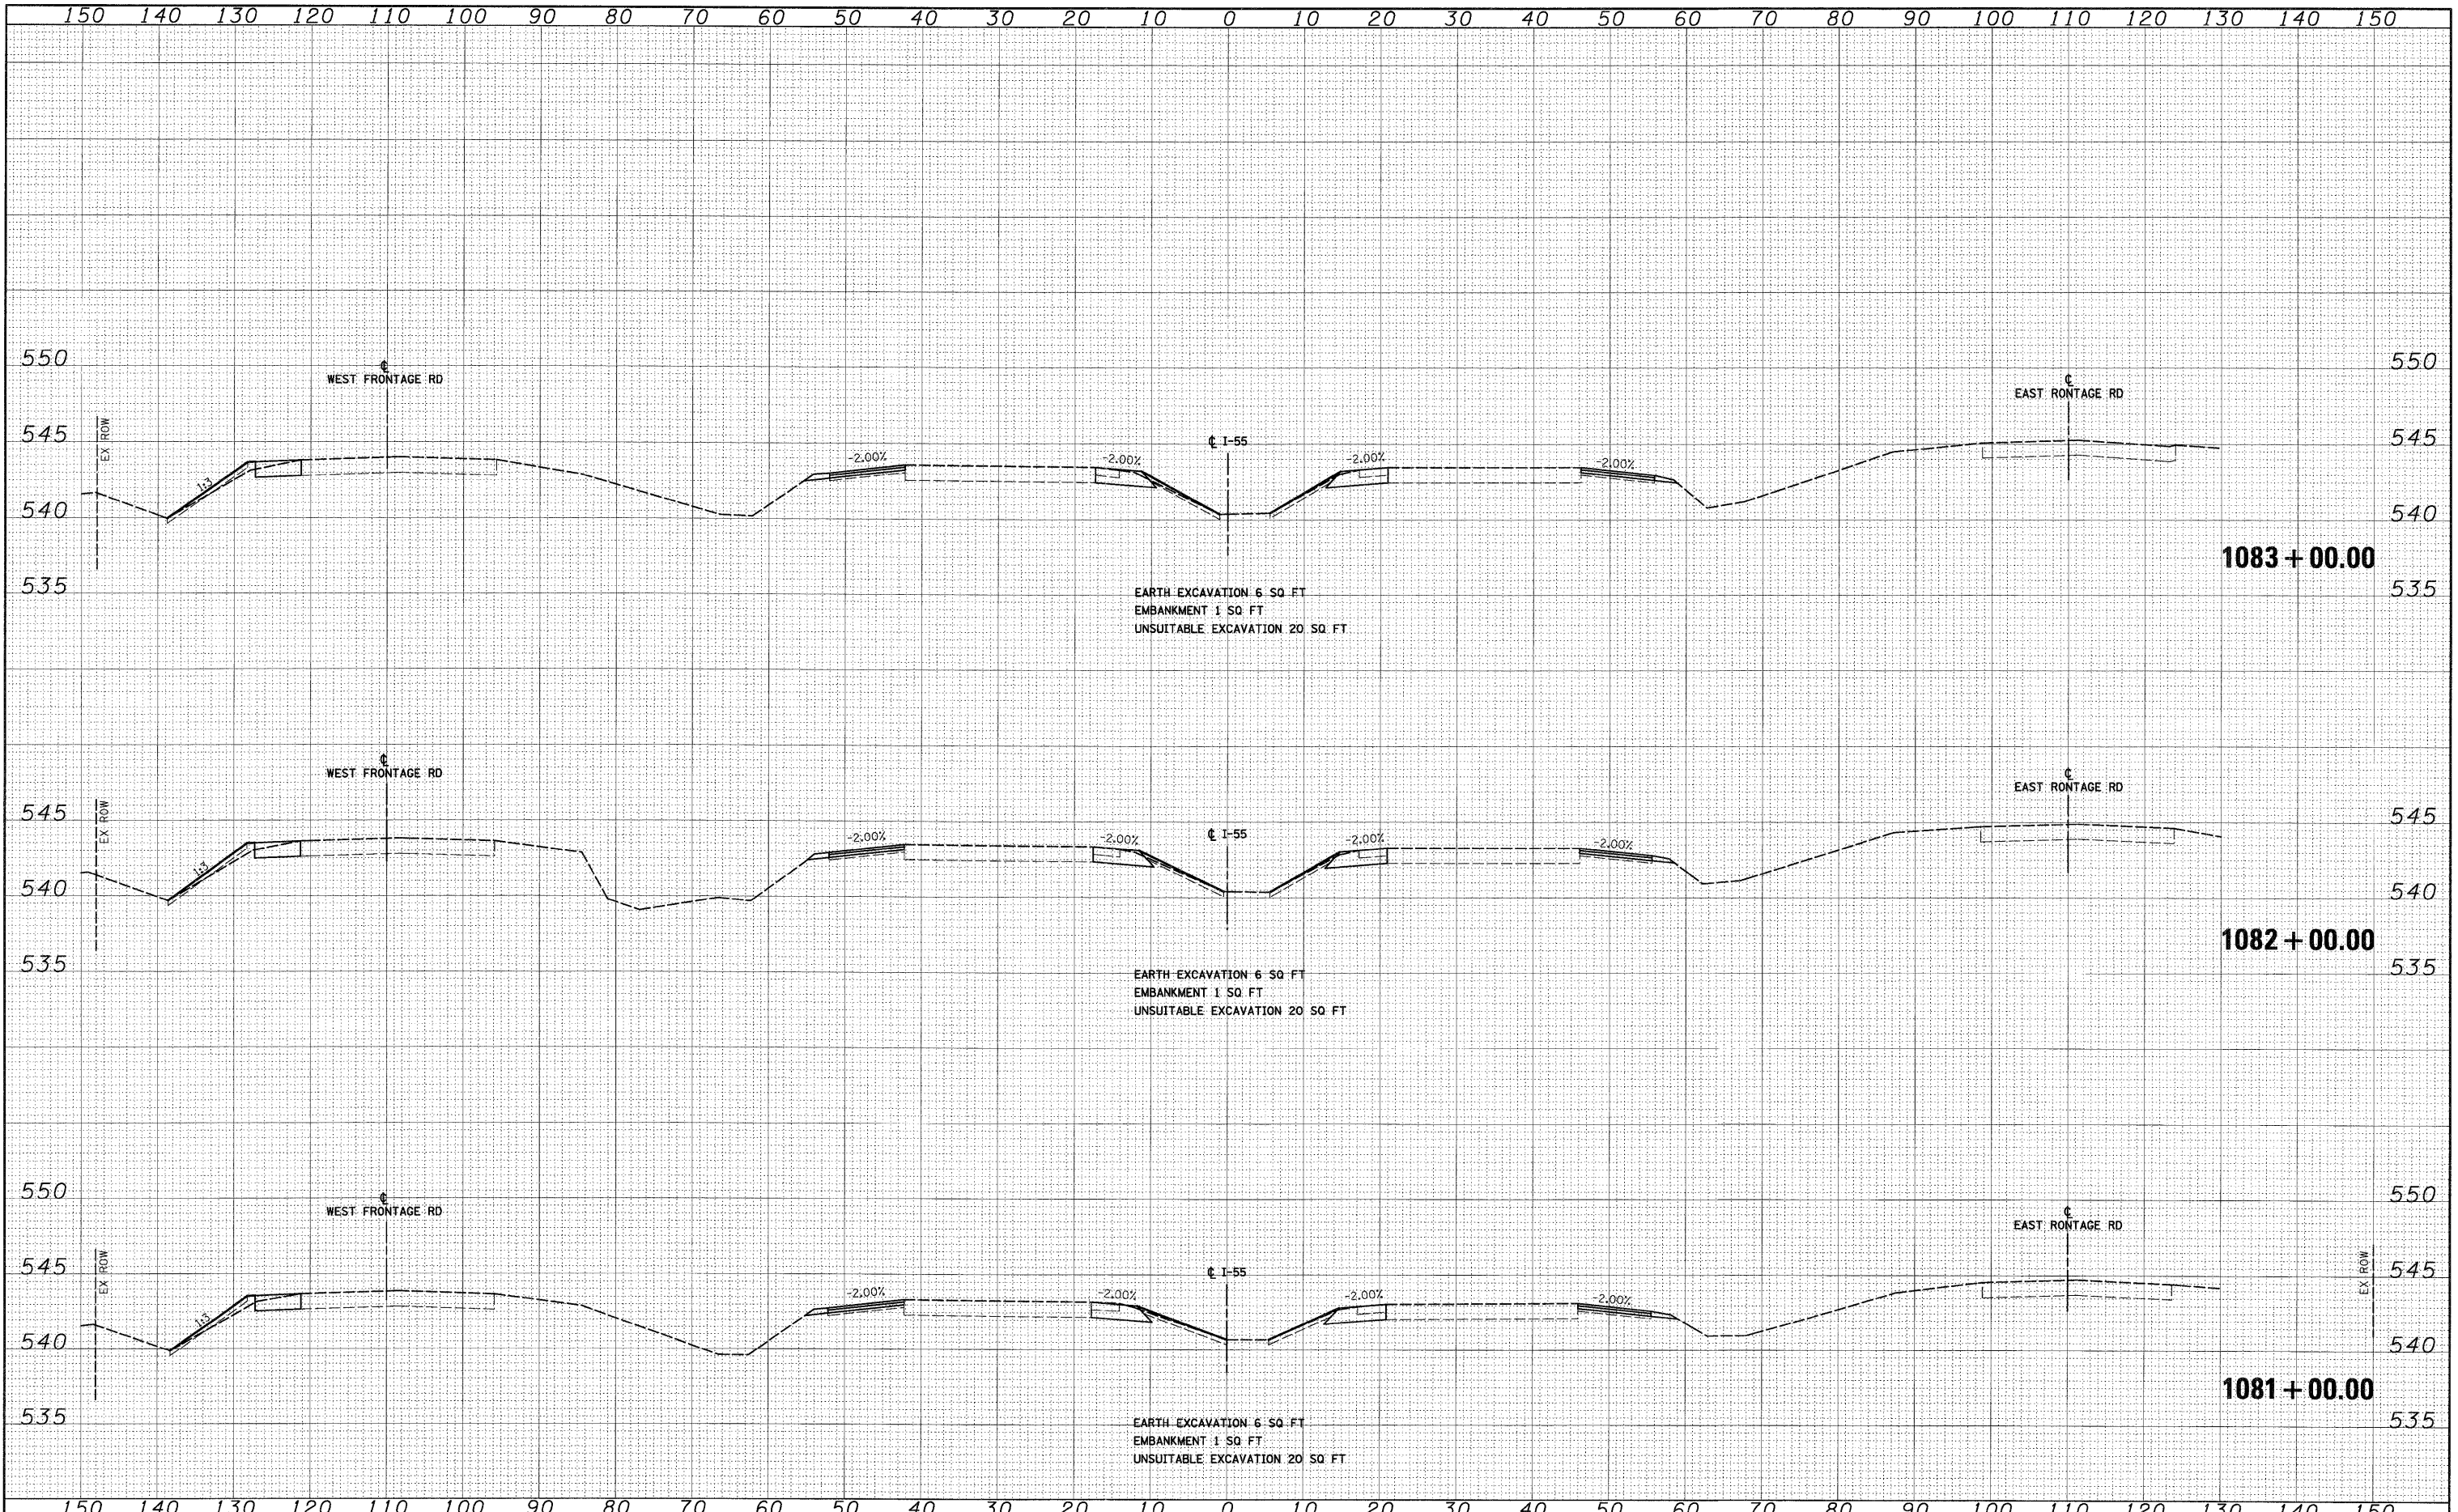

FILE NAME = D168F71-SHT-XSSHT03.dgn	USER NAME = TKluogel	DESIGNED - MJT	REVISED -	STATE OF ILLINOIS DEPARTMENT OF TRANSPORTATION	I-55 CROSS SECTIONS	F.A.I. RTE. 55	SECTION 99-2HB-2-R	COUNTY WILL	TOTAL SHEETS 171	SHEET NO. 159	
PLOT SCALE = 1:100	CHECKED - DLT	REVISED -	SCALE: 1"=10'H; 1/4"=5' V			SHEET NO. 27 OF 31 SHEETS		STA. 1081+00.00 TO STA. 1083+00.00		CONTRACT NO. 60F71	
PLOT DATE = 3/19/2009	DATE - 03/20/09	REVISED -	FED. ROAD DIST. NO. 1 ILLINOIS FED. AID PROJECT								
FINAL											