


DATE	
BY	
FINAL SURVEY	
SURVEYED	
PLotted	
NOTE BOOK	
AREAS CHECKED	
NO.	

DATE	
BY	
ORIGINAL SURVEY	
SURVEYED	
PLotted	
NOTE BOOK	
AREAS CHECKED	
NO.	

McDonough Associates Inc.
 Engineers/Architects
 10 East Randolph Street, Chicago, Illinois 60601

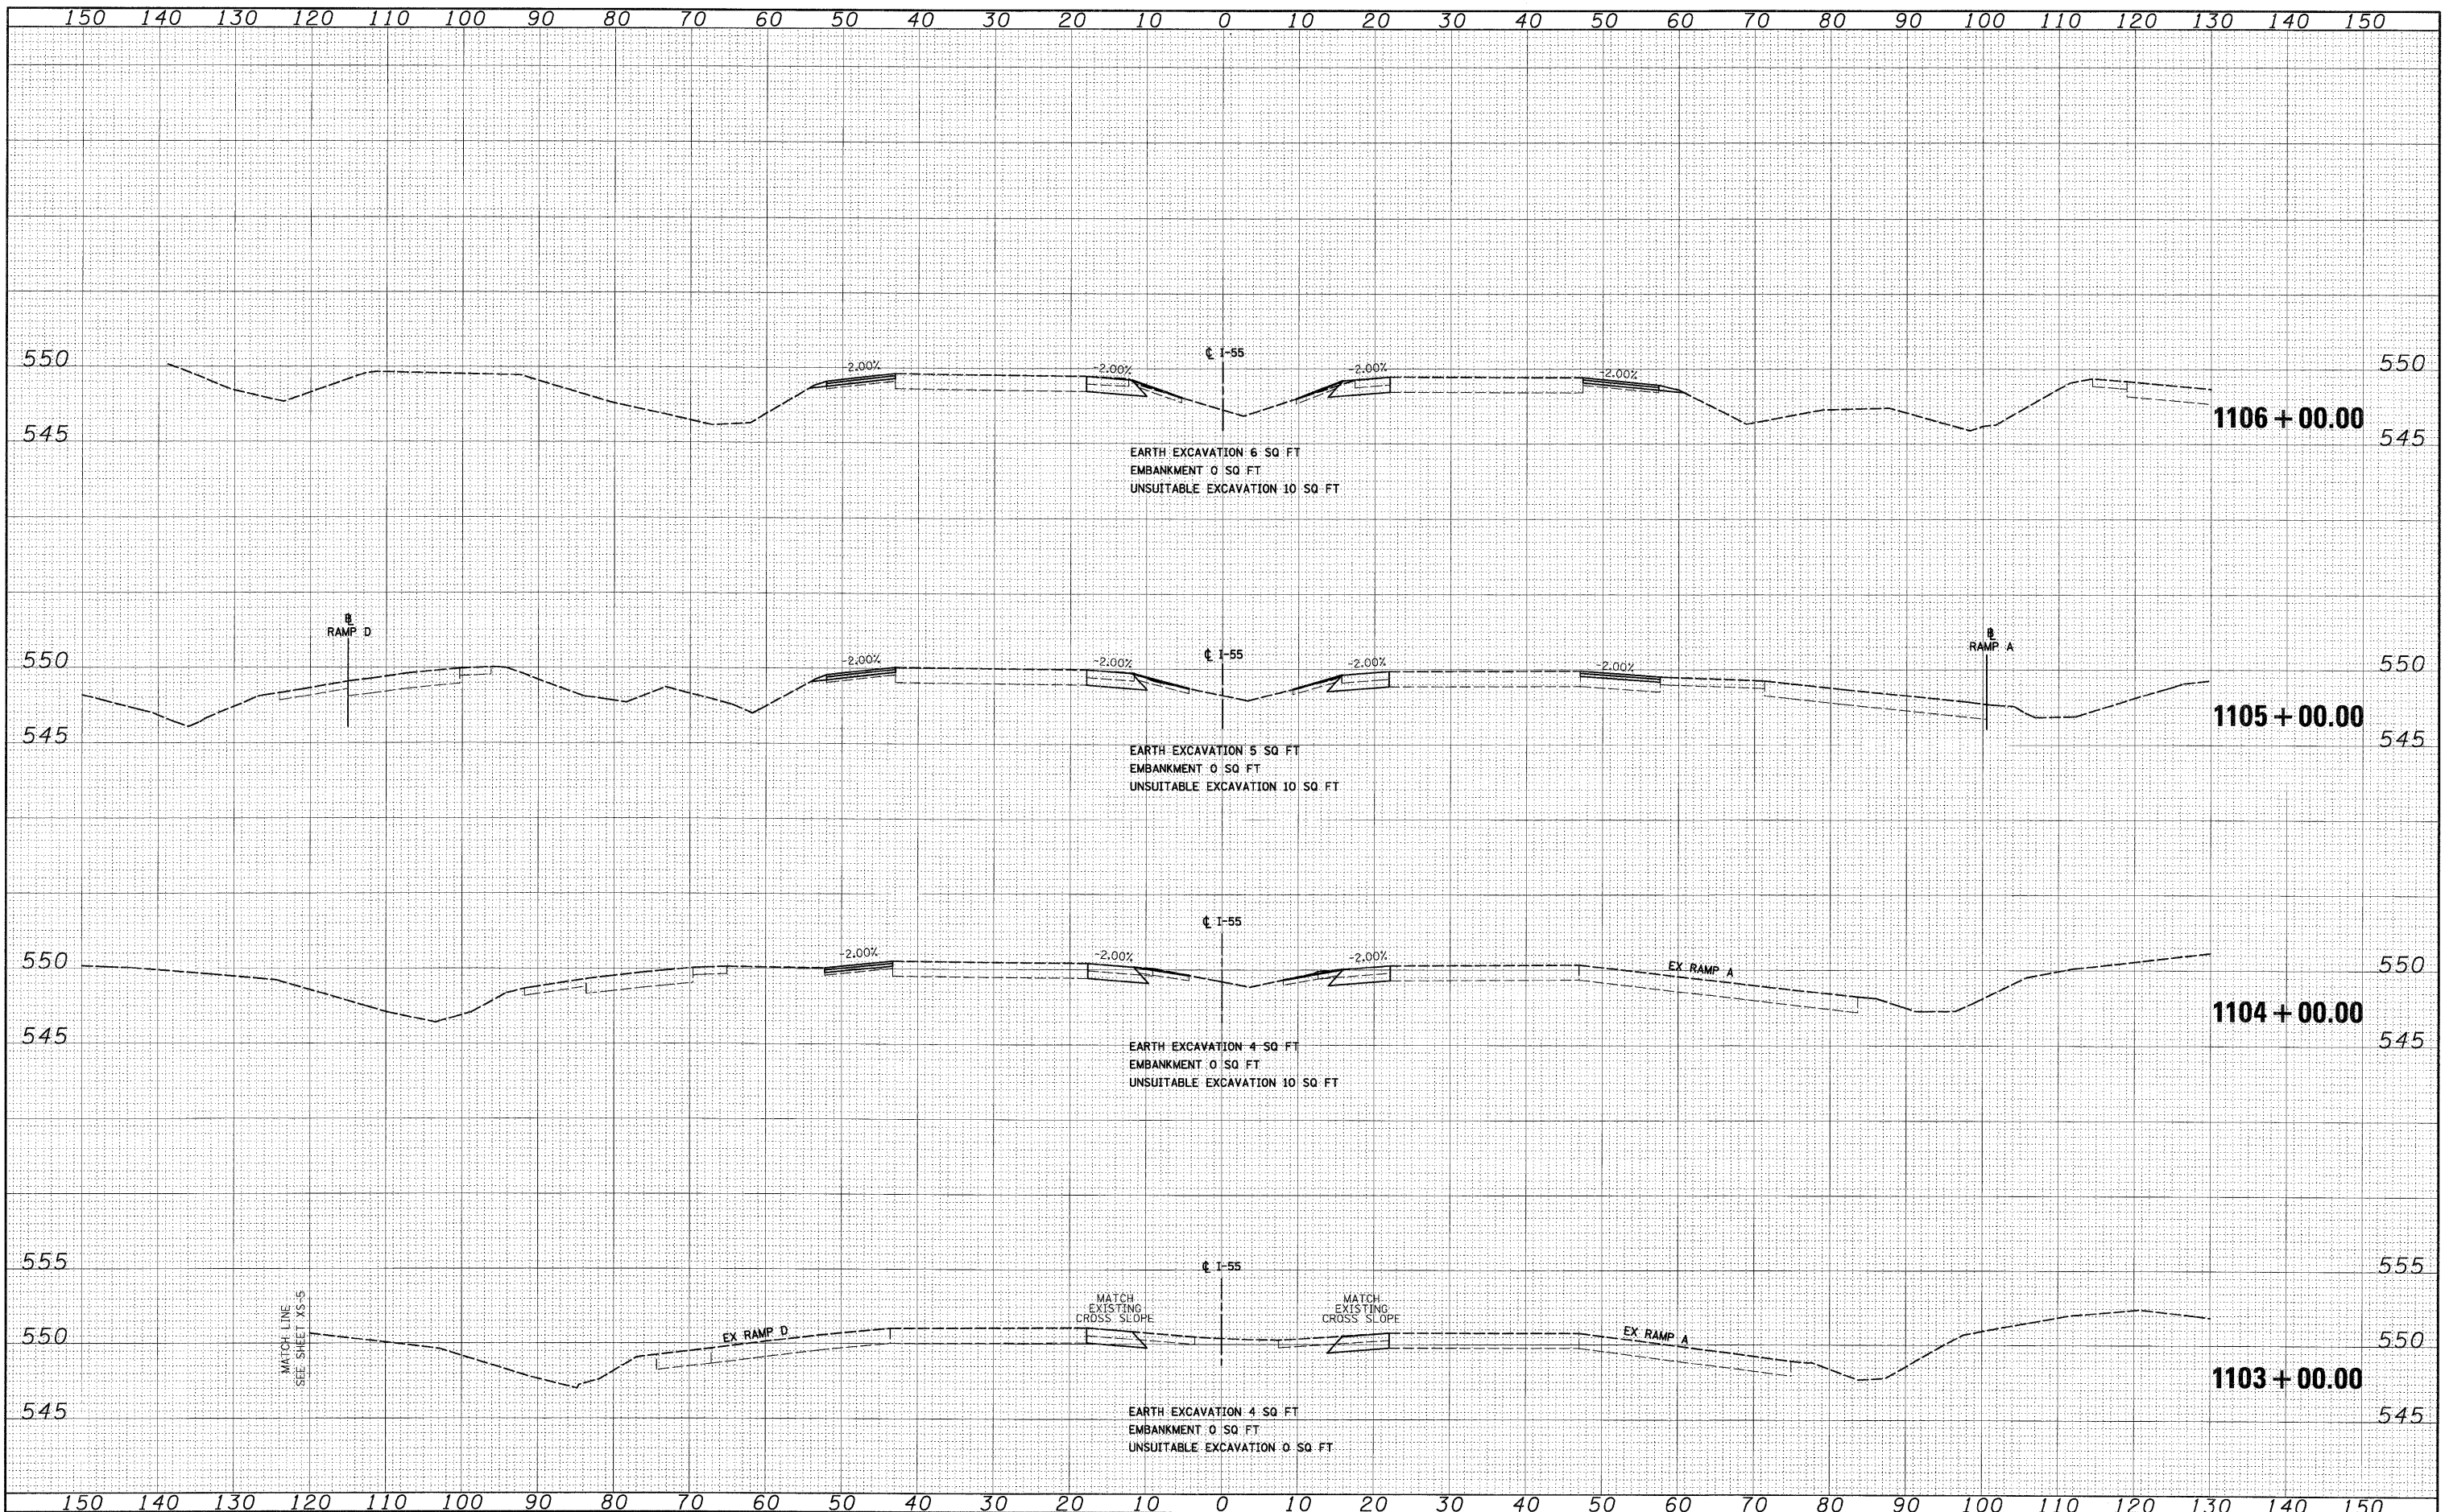

FILE NAME = D:\60771-SHT-XSSH23.dgn	USER NAME = TK\uegal	DESIGNED - MJT	REVISED -	STATE OF ILLINOIS DEPARTMENT OF TRANSPORTATION	I-55 CROSS SECTIONS SCALE: 1"=10'H; 1"=5'V SHEET NO. 35 OF 31 SHEETS STA. 1103+00.00 TO STA. 1106+00.00	F.A.I. RTE. 55	SECTION 99-2HB-2-R	COUNTY WILL	TOTAL SHEETS 171	SHEET NO. 167
PLDT SCALE = 1:10	CHECKED - DLT	REVISIED -	REVISIED -			CONTRACT NO. 60F71				
PLDT DATE = 3/19/2009	DATE - 03/20/09	REVISIED -	REVISIED -			FED. ROAD DIST. NO. 1 ILLINOIS FED. AID PROJECT				
						FED. ROAD DIST. NO. 1 ILLINOIS FED. AID PROJECT				

FINAL