


FINAL SURVEY	SURVEYED	DATE
NOTE BOOK	PLotted	
	TEMP DATE	
	AREAS CHECKED	
	AREAS CHECKED	

ORIGINAL SURVEY	SURVEYED	DATE
NOTE BOOK	PLotted	
	TEMP DATE	
	AREAS CHECKED	
	AREAS CHECKED	

McDonough Associates Inc.
Engineers / Architects
100 East Randolph Street, Chicago, Illinois 60601

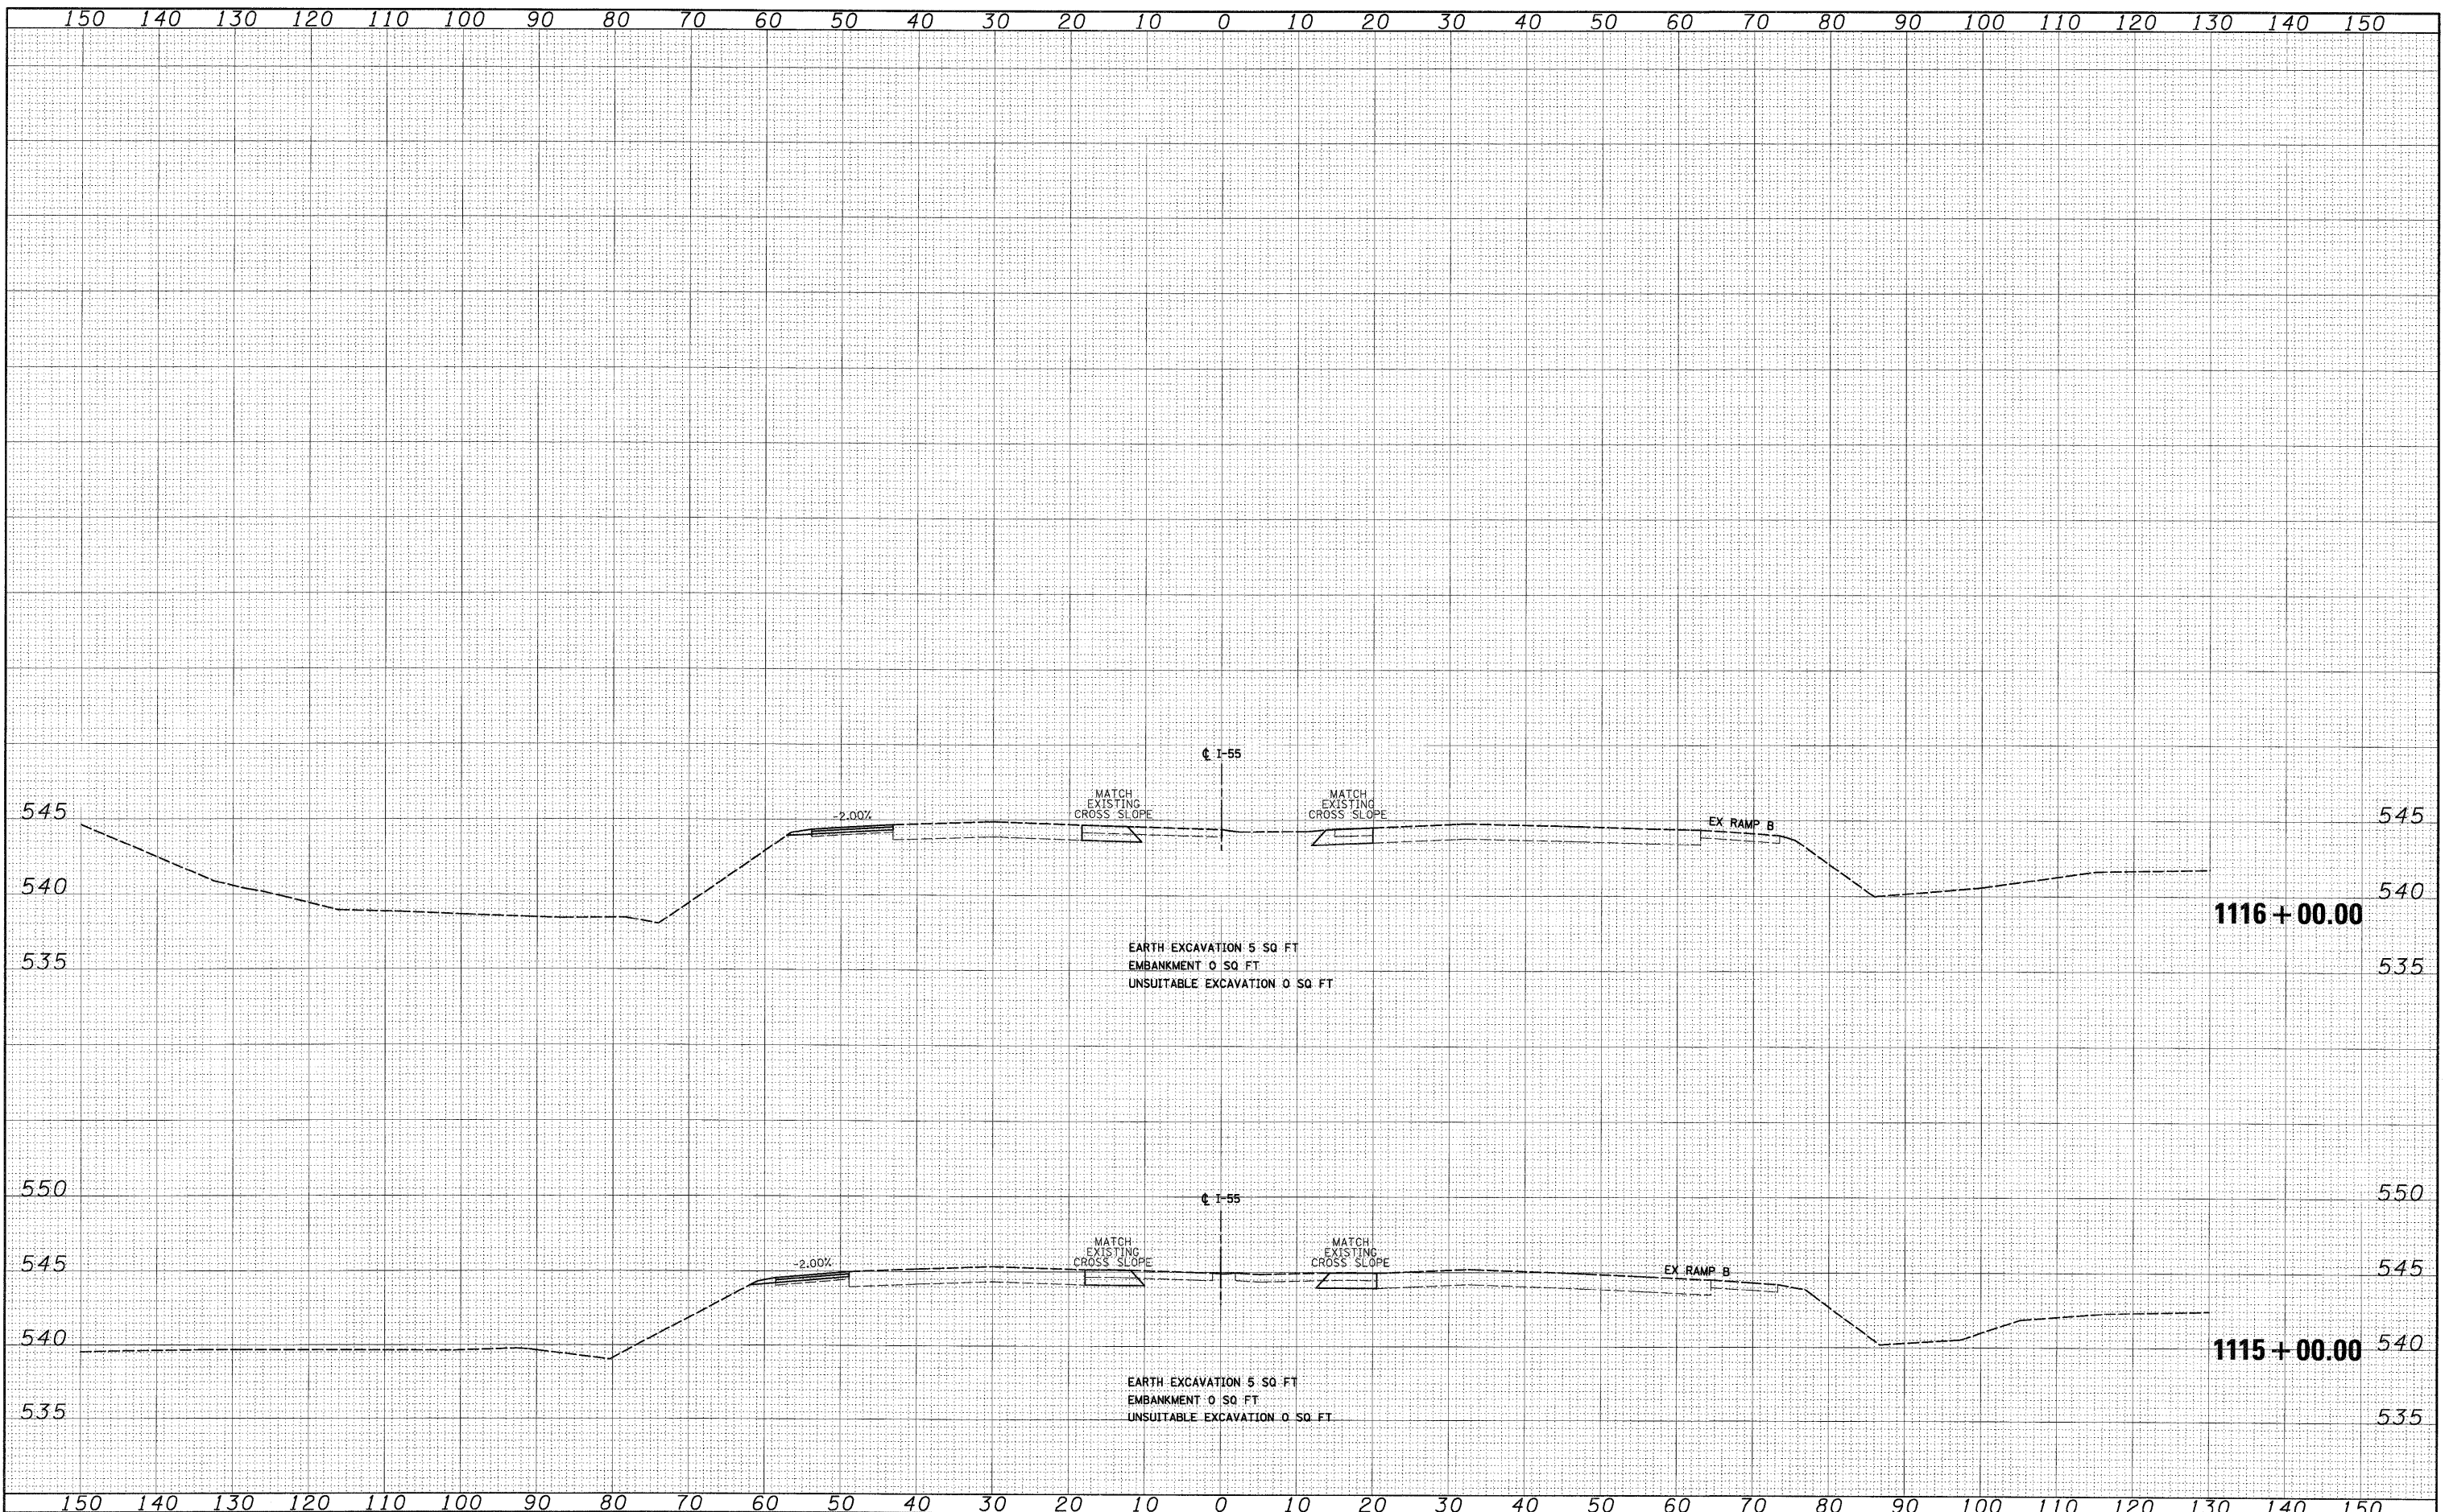

FILE NAME = D:\07\71-SHT-XSHT\03.dgn
USER NAME = TKJuegal

DESIGNED - MJT
DRAWN - MJT
CHECKED - DLT
DATE - 03/20/09

REVISED -
REVISED -
REVISED -
REVISED -

STATE OF ILLINOIS
DEPARTMENT OF TRANSPORTATION

I-55 CROSS SECTIONS

SCALE: 1"=10'H; 1/4"=5'V SHEET NO. 38 OF 31 SHEETS STA. 1115+00.00 TO STA. 1116+00.00

F.A.I. RTE.	SECTION	COUNTY	TOTAL SHEETS	SHEET NO.
55	99-2HB-2-R	WILL	171	170
CONTRACT NO. 60F71				
FED. ROAD DIST. NO. 1 ILLINOIS FED. AID PROJECT				

FINAL