



**TYPICAL ENTRANCE/EXIT RAMP COMBINATION PAVEMENT MARKINGS**

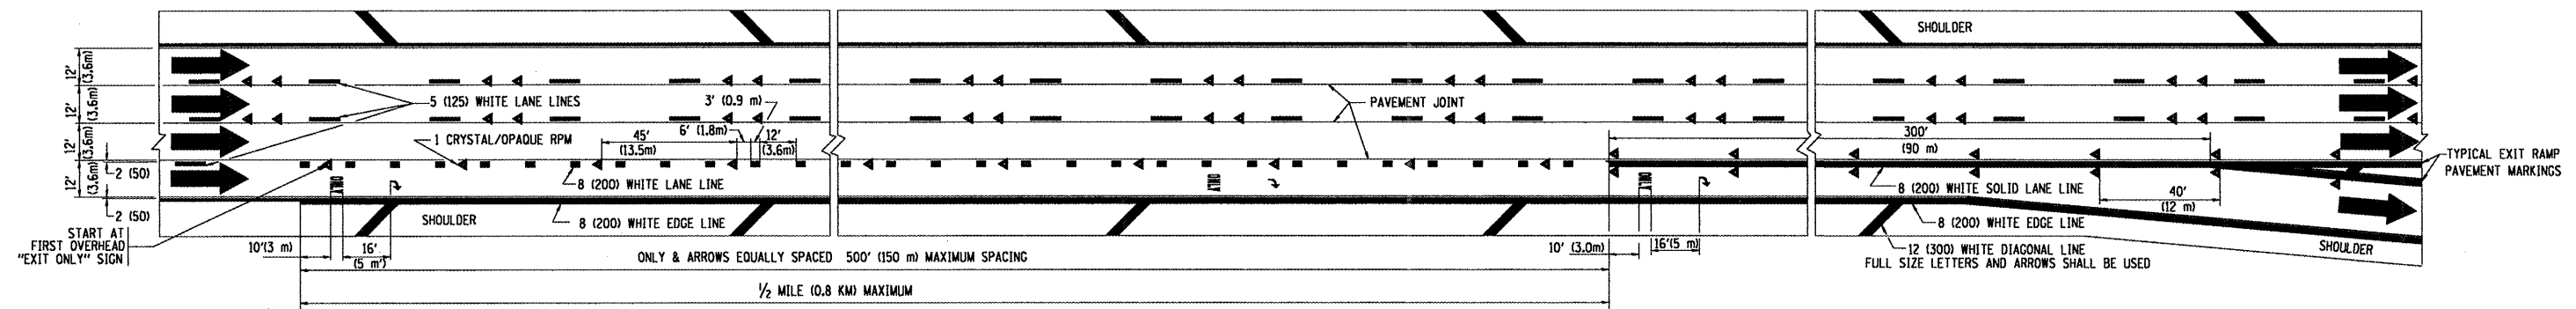

**TYPICAL EXIT ONLY LANE PAVEMENT MARKINGS**

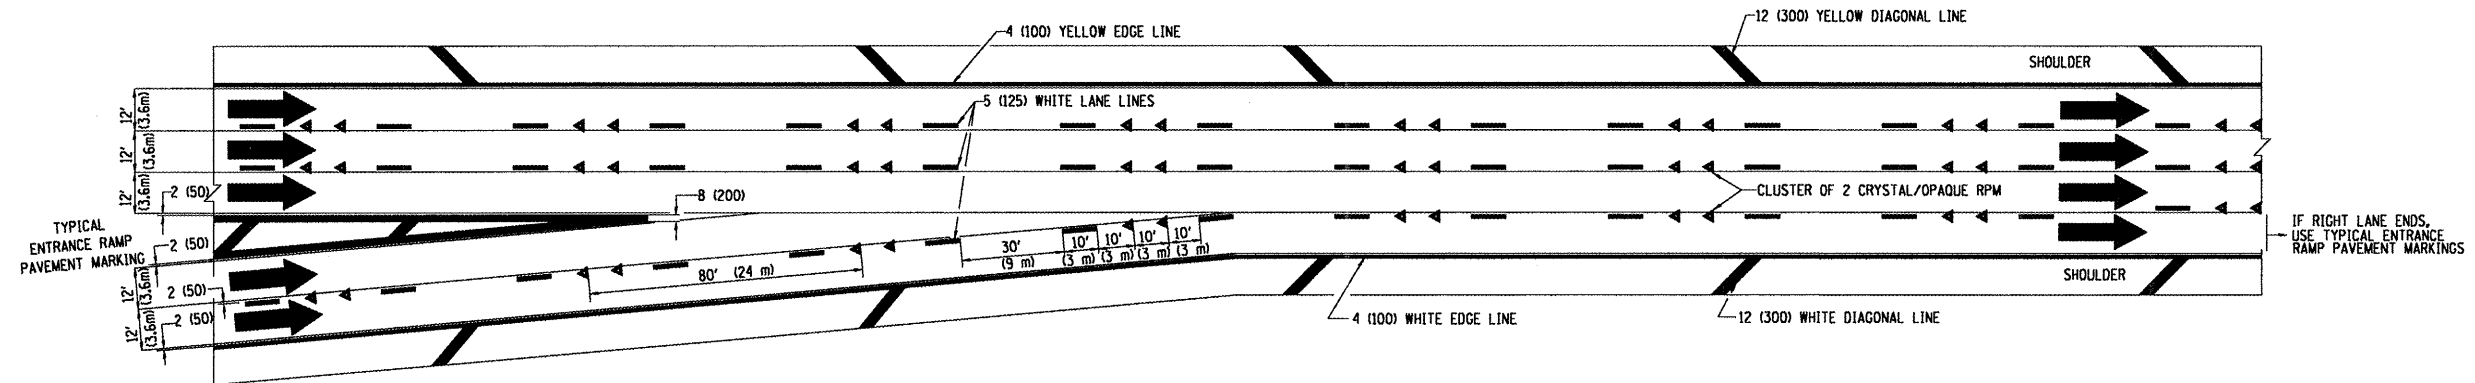

**TYPICAL TWO LANE ENTRANCE RAMP PAVEMENT MARKINGS**

FILE NAME =	USER NAME = wlgreendp	DESIGNED - D.W.S.	REVISED - A.H. 03-96	<b>STATE OF ILLINOIS DEPARTMENT OF TRANSPORTATION</b>	<b>MULTI-LANE FREEWAY PAVEMENT MARKING DETAILS</b>			F.A. RTE.	SECTION	COUNTY	TOTAL SHEETS	SHEET NO.
α\pwork\PW1001\WILGREENDP\0125109\01	st5td.dgn	DRAWN -	REVISED - D.W.S. 07-96		SCALE: NONE	SHEET NO. 2 OF 2 SHEETS	STA.	TO STA.	VAR 2009-029 PP	COOK + LK	19	18
		CHECKED -	REVISED - J.A.F. 02-06					CONTRACT NO. 60628				
		DATE - 01-90	REVISED - S.P.B. 01-07					FED. ROAD DIST. NO. 1 [ILLINOIS] FED. AID PROJECT				