

DATE	BY	DATE	BY
DATE	BY	DATE	BY
DATE	BY	DATE	BY

CHRISTOPHER B. BURKE ENGINEERING LTD.
 9575 West Higgins Road, Suite 600
 Rosemont, Illinois 60018
 (847) 823-0500






SURVEYED
 PROFILE
 CHECKED
 BLANK NOTED
 STRUCTURE NOTATIONS CHECKED

PLAN
 NOTE BOOK
 NO.

SURVEYED
 PROFILE
 CHECKED
 BLANK NOTED
 STRUCTURE NOTATIONS CHECKED

FILE NAME =
 ...Traffic\M002.198Barrington.dgn

USER NAME = FPAICONE
 DESIGNED - ABR
 DRAWN - FPB / FCP
 CHECKED - MJT
 DATE -

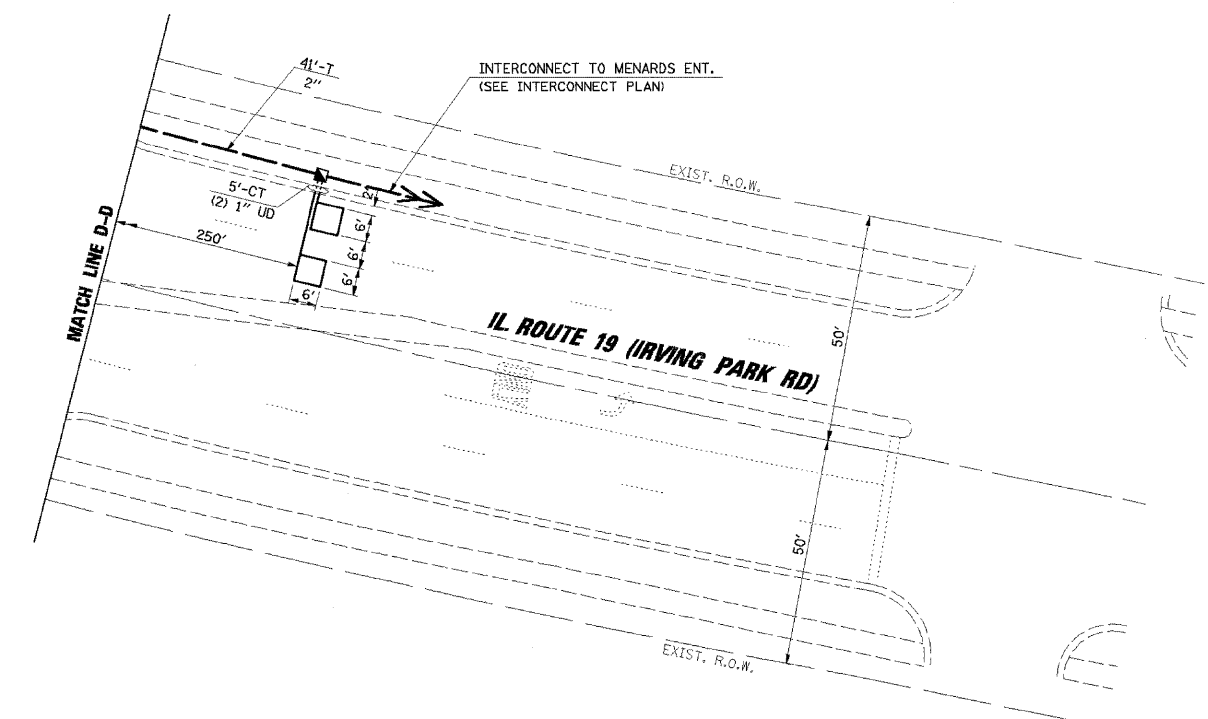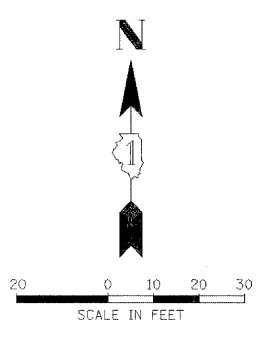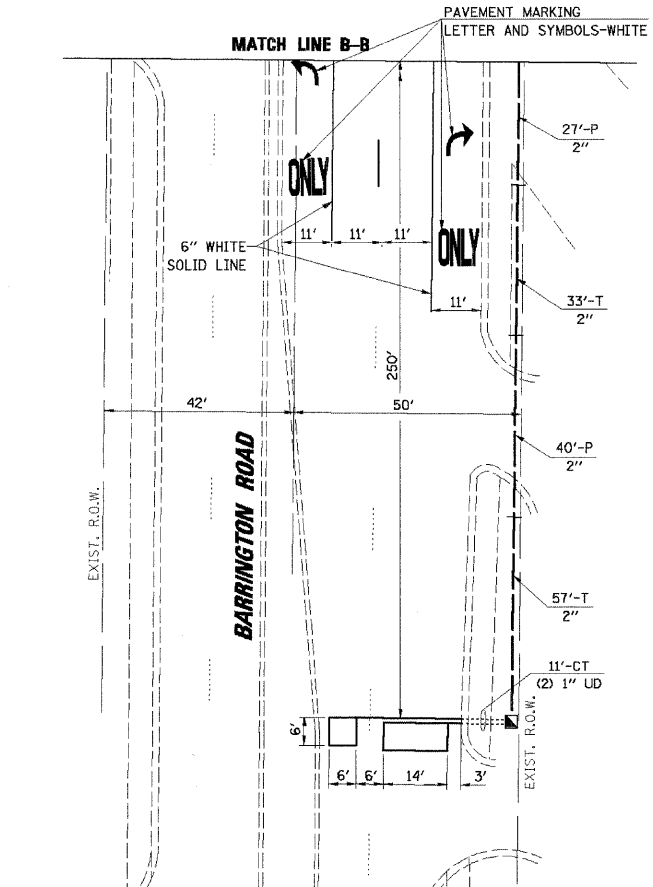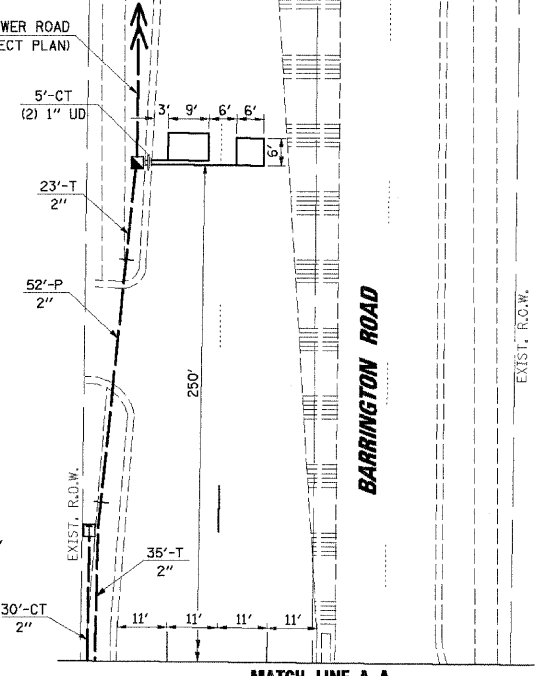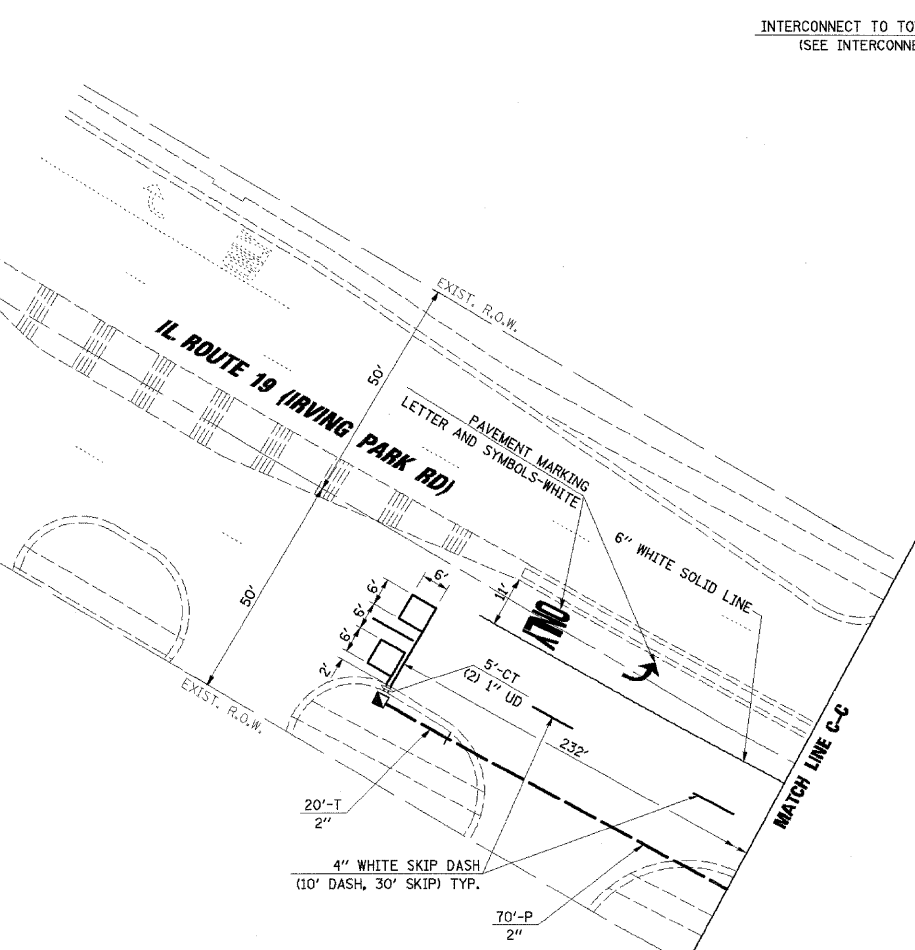

NOTE:
 THE TRAFFIC SIGNAL CONTROLLER EQUIPMENT FOR THIS PROJECT SHALL BE "ECONOLITE" TO MATCH THE EXISTING ADJACENT SYSTEM.

RESTORATION OF WORK AREA. RESTORATION OF THE TRAFFIC SIGNAL WORK AREA SHALL BE INCIDENTAL TO THE RELATED PAY ITEM SUCH AS FOUNDATION, CONDUIT, HANDHOLE, TRENCH AND BACKFILL, ETC., AND NO EXTRA COMPENSATION SHALL BE ALLOWED. ALL ROADWAY SURFACES SUCH AS SHOULDERS, MEDIANS, SIDEWALKS, PAVEMENT, ETC. SHALL BE REPLACED IN KIND. ALL DAMAGE TO MOWED LAWNS SHALL BE REPLACED WITH AN APPROVED SOD, AND ALL DAMAGE TO UNMOWED FIELDS SHALL BE SEEDING IN ACCORDANCE WITH STANDARD SPECIFICATIONS 252 AND 250 RESPECTIVELY.

**STATE OF ILLINOIS
 DEPARTMENT OF TRANSPORTATION**

**TRAFFIC SIGNAL MODERNIZATION PLAN
 IL ROUTE 19 (IRVING PARK ROAD) AND BARRINGTON ROAD**

FILE NAME =	USER NAME = FPAICONE	DESIGNED - ABR	REVISED -
... <td></td> <td>DRAWN - FPB / FCP</td> <td>REVISED -</td>		DRAWN - FPB / FCP	REVISED -
		CHECKED - MJT	REVISED -
		DATE -	REVISED -

F.A.U. RTE.	SECTION	COUNTY	TOTAL SHEETS	SHEET NO.
1321	2009-034 T5	COOK	45	13
CONTRACT NO. 60639				
SCALE: 1" = 20'	SHEET NO. OF SHEETS	STA. TO STA.	FED. ROAD DIST. NO. ILLINOIS FED. AID PROJECT	