
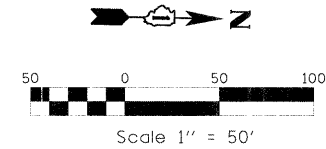




MATCH LINE STA. 65+00

MATCH LINE STA. 80+00

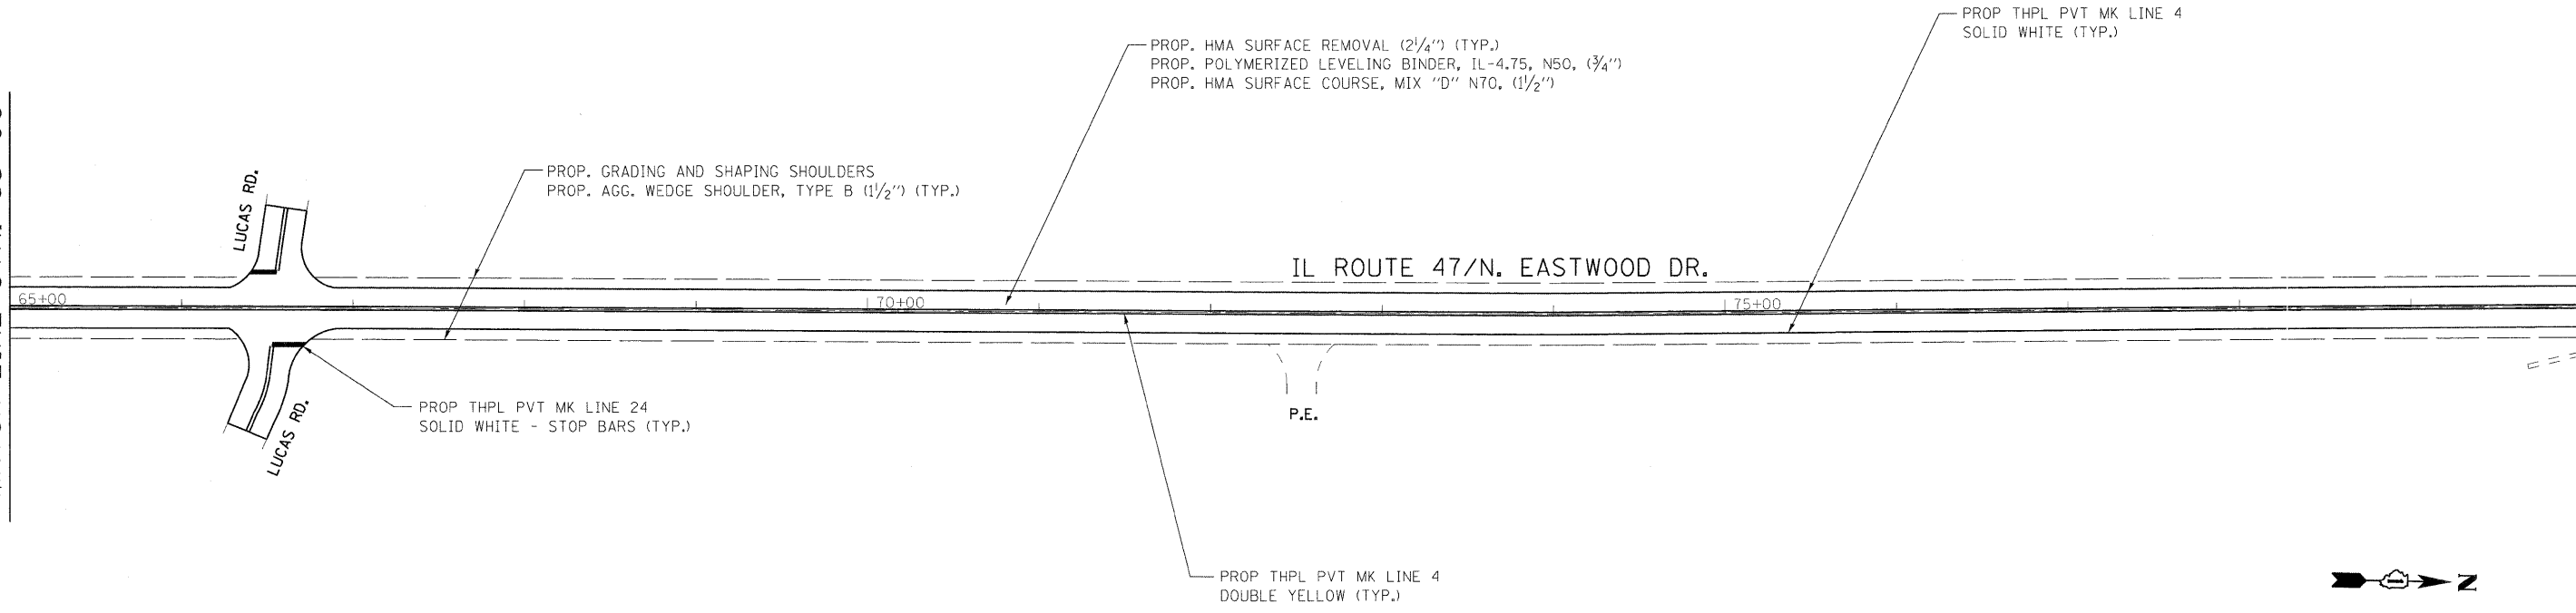

MATCH LINE STA. 80+00

MATCH LINE STA. 95+00

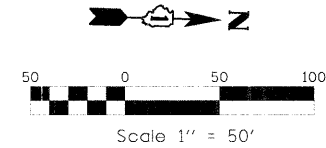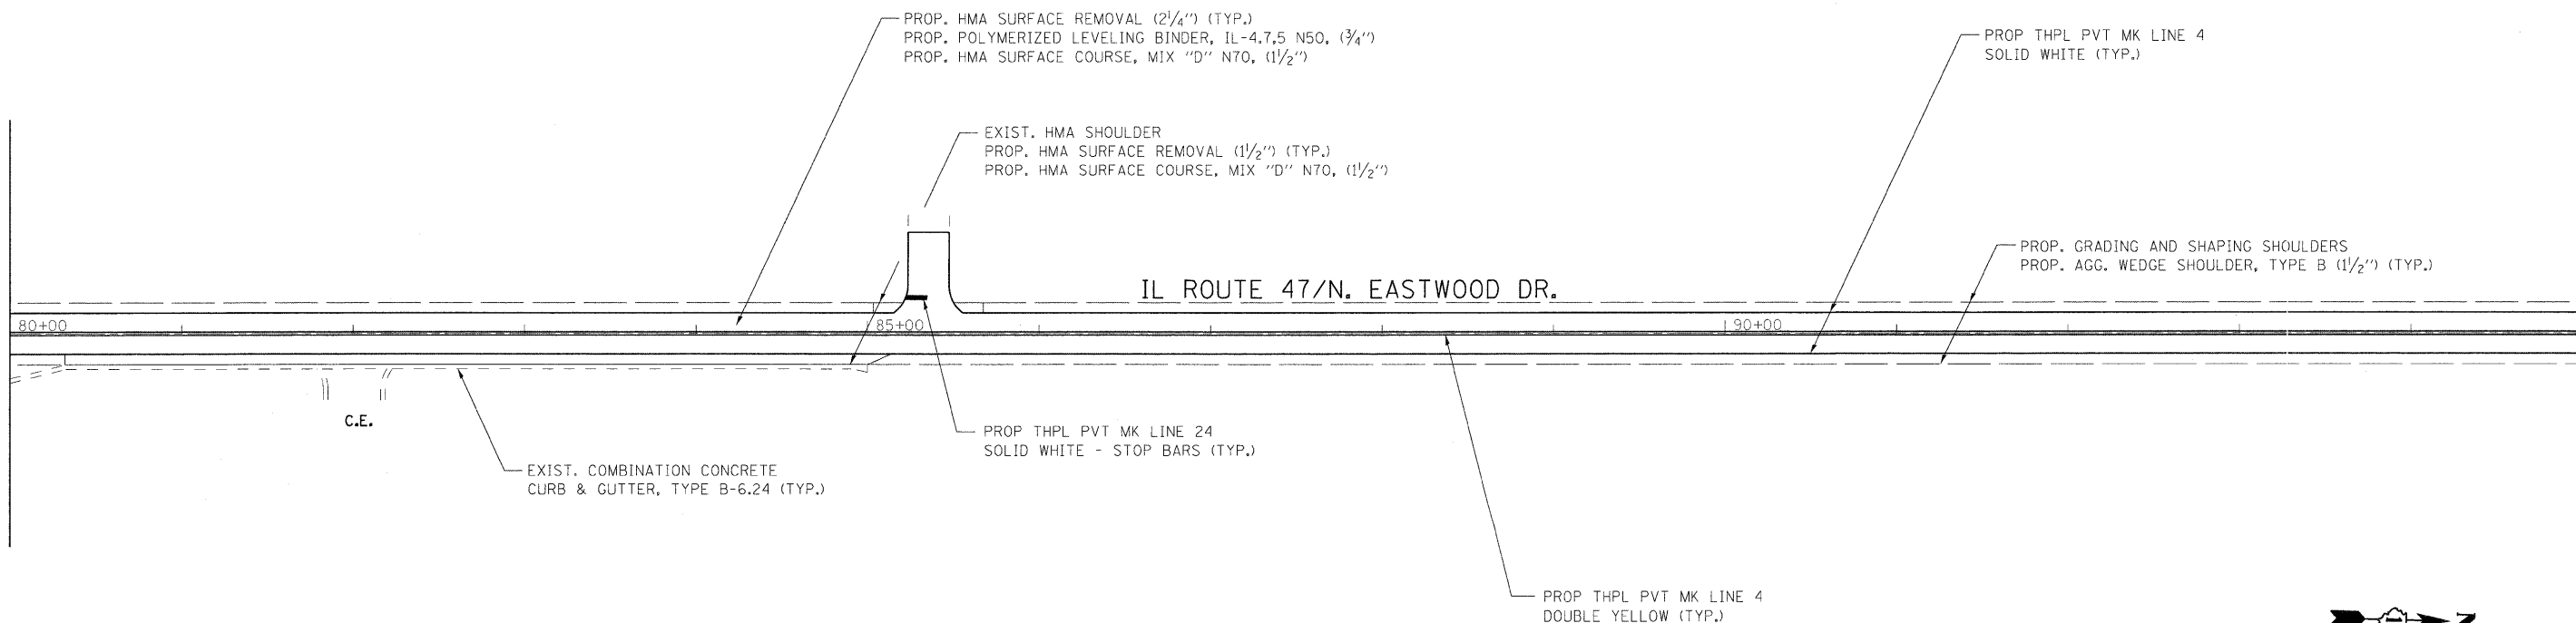

GENERAL NOTES:

- HOT-MIX ASPHALT SURFACE REMOVAL - BUTT JOINT SHALL BE PLACED AT THE FINAL 30' OF RESURFACING LIMITS OF MAINLINE AND SIDEROADS, UNLESS OTHERWISE SPECIFIED OR DIRECTED BY THE ENGINEER.

FILE NAME =	USER NAME = #USER#	DESIGNED - ST	REVISED -	STATE OF ILLINOIS DEPARTMENT OF TRANSPORTATION	ROADWAY AND PAVEMENT MARKING PLAN IL ROUTE 47 FROM IL ROUTE 176 TO IL ROUTE 120			F.A.P. RTE.	SECTION	COUNTY	TOTAL SHEETS	SHEET NO.
#FILE#		DRAWN - ST	REVISED -		326	105 RS-9	McHENRY	37	8			
		CHECKED - FML	REVISED -		D-91-603-09			CONTRACT NO. 60H33				
		DATE - 04/2009	REVISED -		SCALE: 1"=50'	SHEET NO. 8 OF 37 SHEETS	STA. 65+00 TO STA. 95+00	FED. ROAD DIST. NO. ILLINOIS FED. AID PROJECT				