



IL. RTE. 137

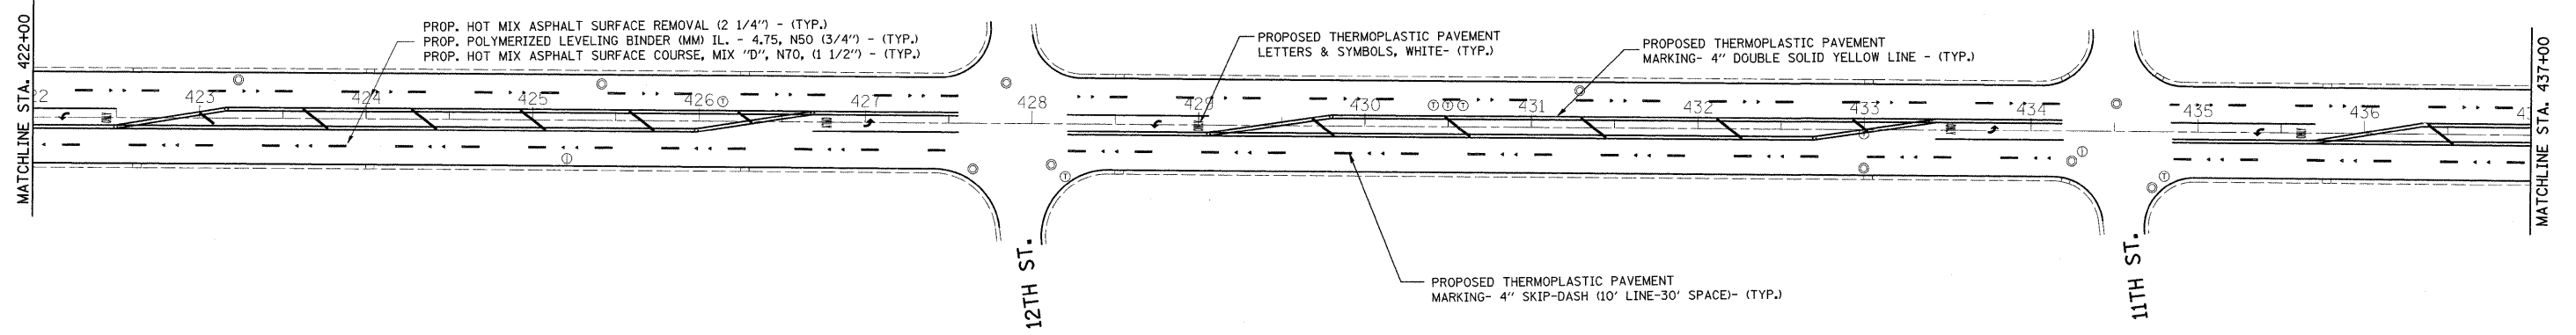

IL. RTE. 137

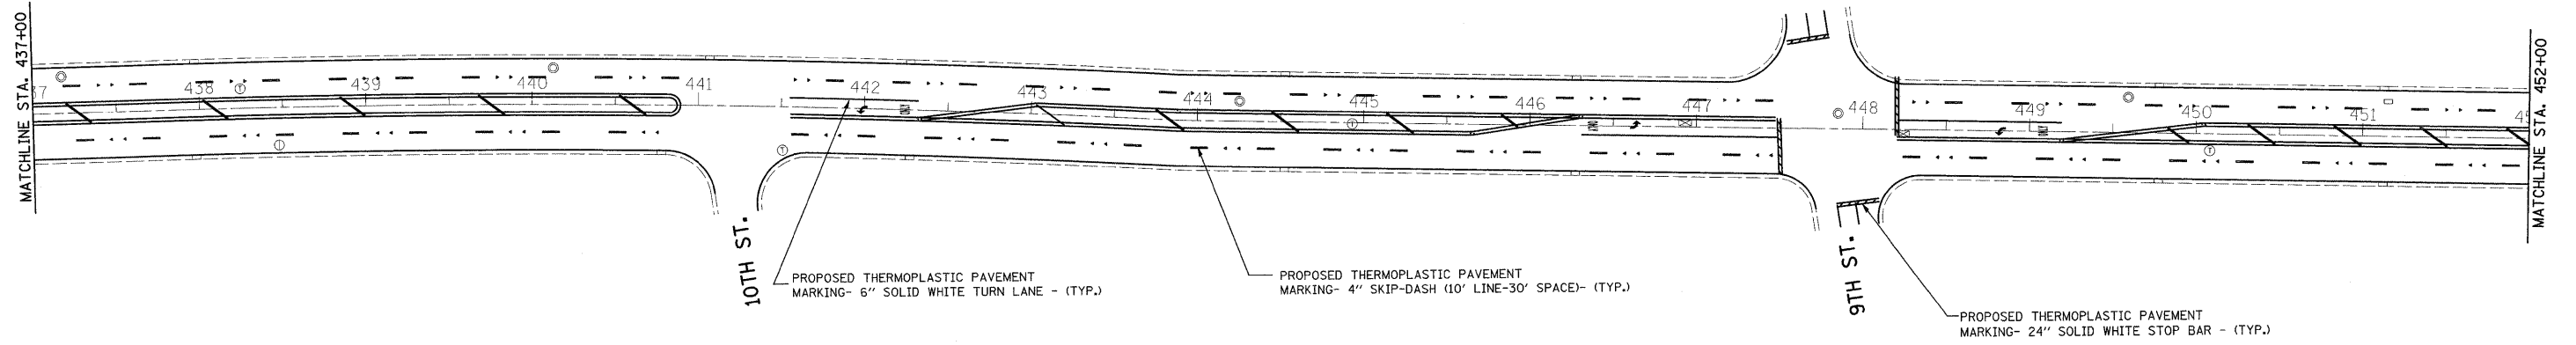

FILE NAME = c:\pwwork\pwwork\gulloumefp\d0138202\0	USER NAME = gulloumefp 37202-shr-plan.dgn	DESIGNED - DRAWN -	REVISED - REVISED -	STATE OF ILLINOIS DEPARTMENT OF TRANSPORTATION	ROADWAY AND PAVEMENT MARKING PLAN IL. RTE. 137 (BLANCHARD ROAD TO RUSSELL ROAD)	F.A.P. RTE. 352	SECTION (E.M.D) RS-4	COUNTY LAKE	TOTAL SHEETS 41	SHEET NO. 14		
PLOT SCALE = 50.0000' / IN.	CHECKED -	REVISED -	SCALE: 1"=50'			SHEET NO. OF SHEETS	STA. 422+00 TO STA. 452+00	CONTRACT NO. 62545				
PLOT DATE = 4/21/2009	DATE -	REVISED -	FED. ROAD DIST. NO. ILLINOIS FED. AID PROJECT									