



F.A. ROUTE NO.	SECTION	COUNTY	TOTAL SHEETS	SHEET NO.
866	*	LAKE	554	41
FED. ROAD DIST. NO.		ILLINOIS FED. AID PROJECT		

*(L-2(LW,R);6,6A & 6 EXT) WRS-1

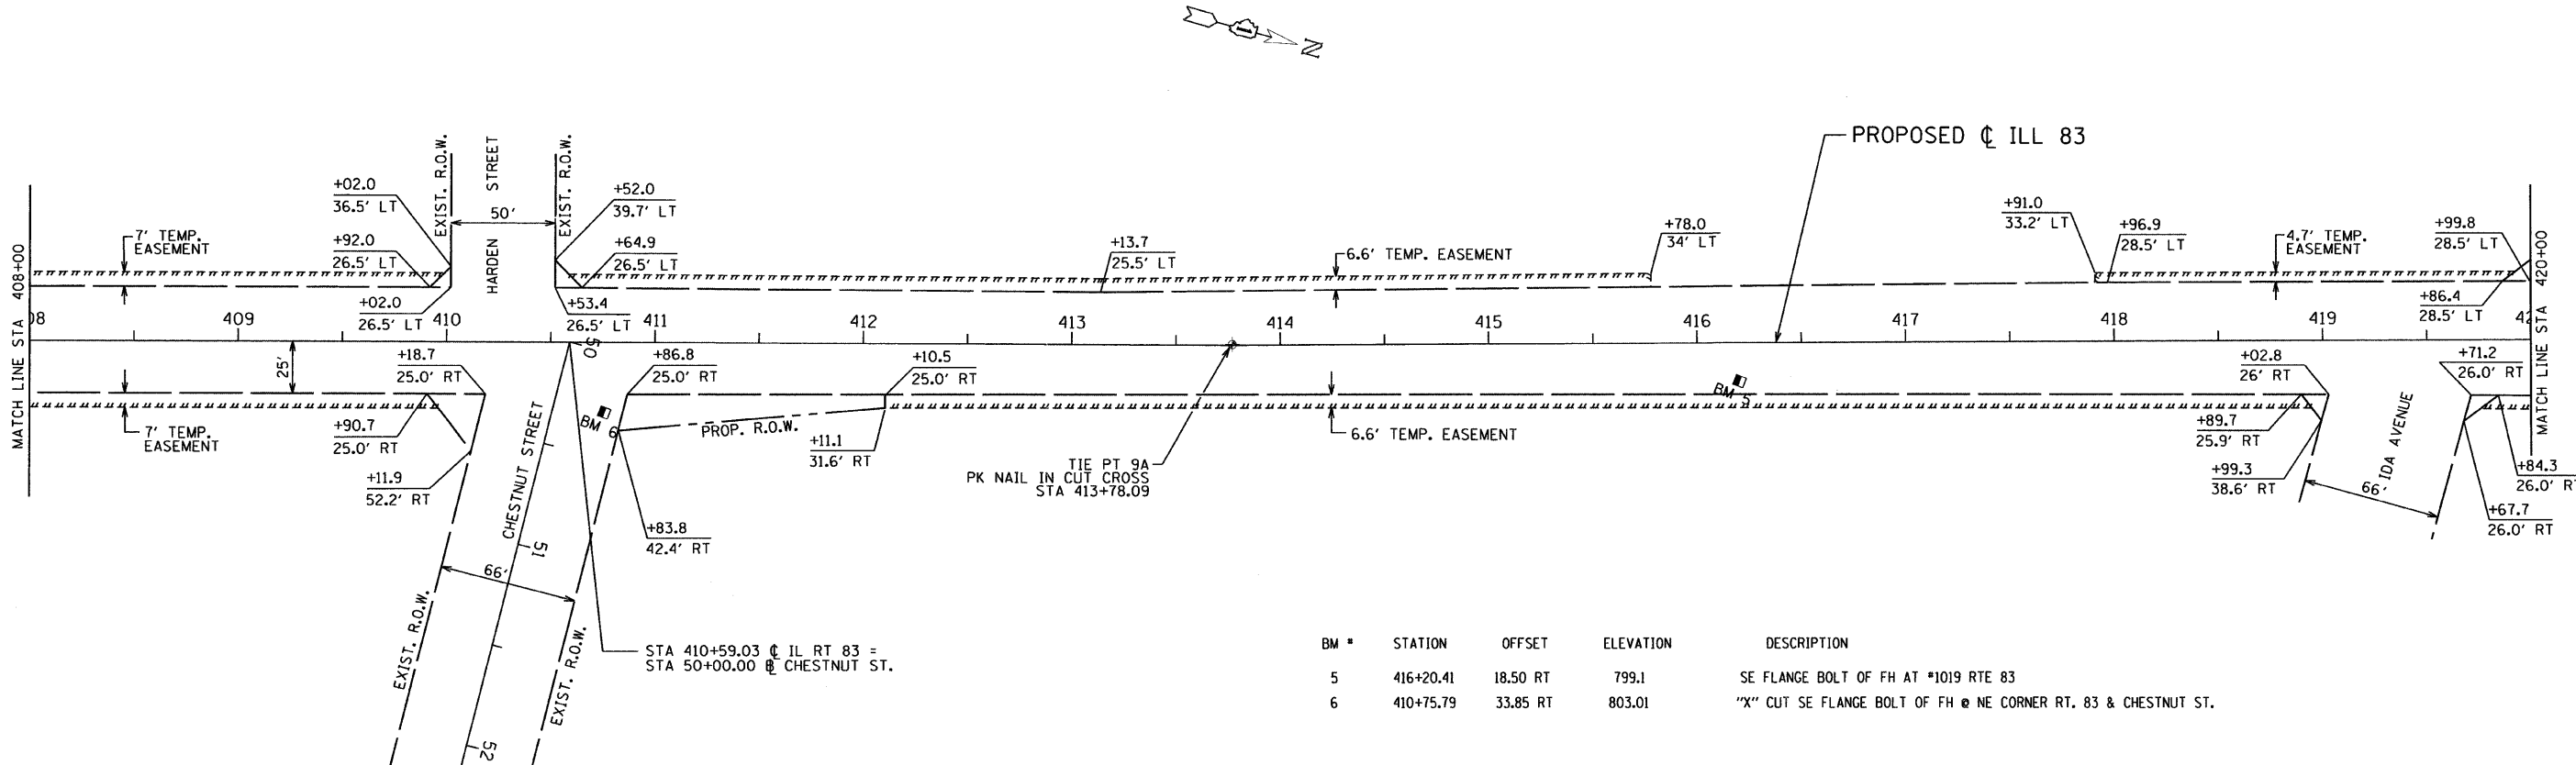

BM #	STATION	OFFSET	ELEVATION	DESCRIPTION
5	416+20.41	18.50 RT	799.1	SE FLANGE BOLT OF FH AT #1019 RTE 83
6	410+75.79	33.85 RT	803.01	"X" CUT SE FLANGE BOLT OF FH @ NE CORNER RT. 83 & CHESTNUT ST.

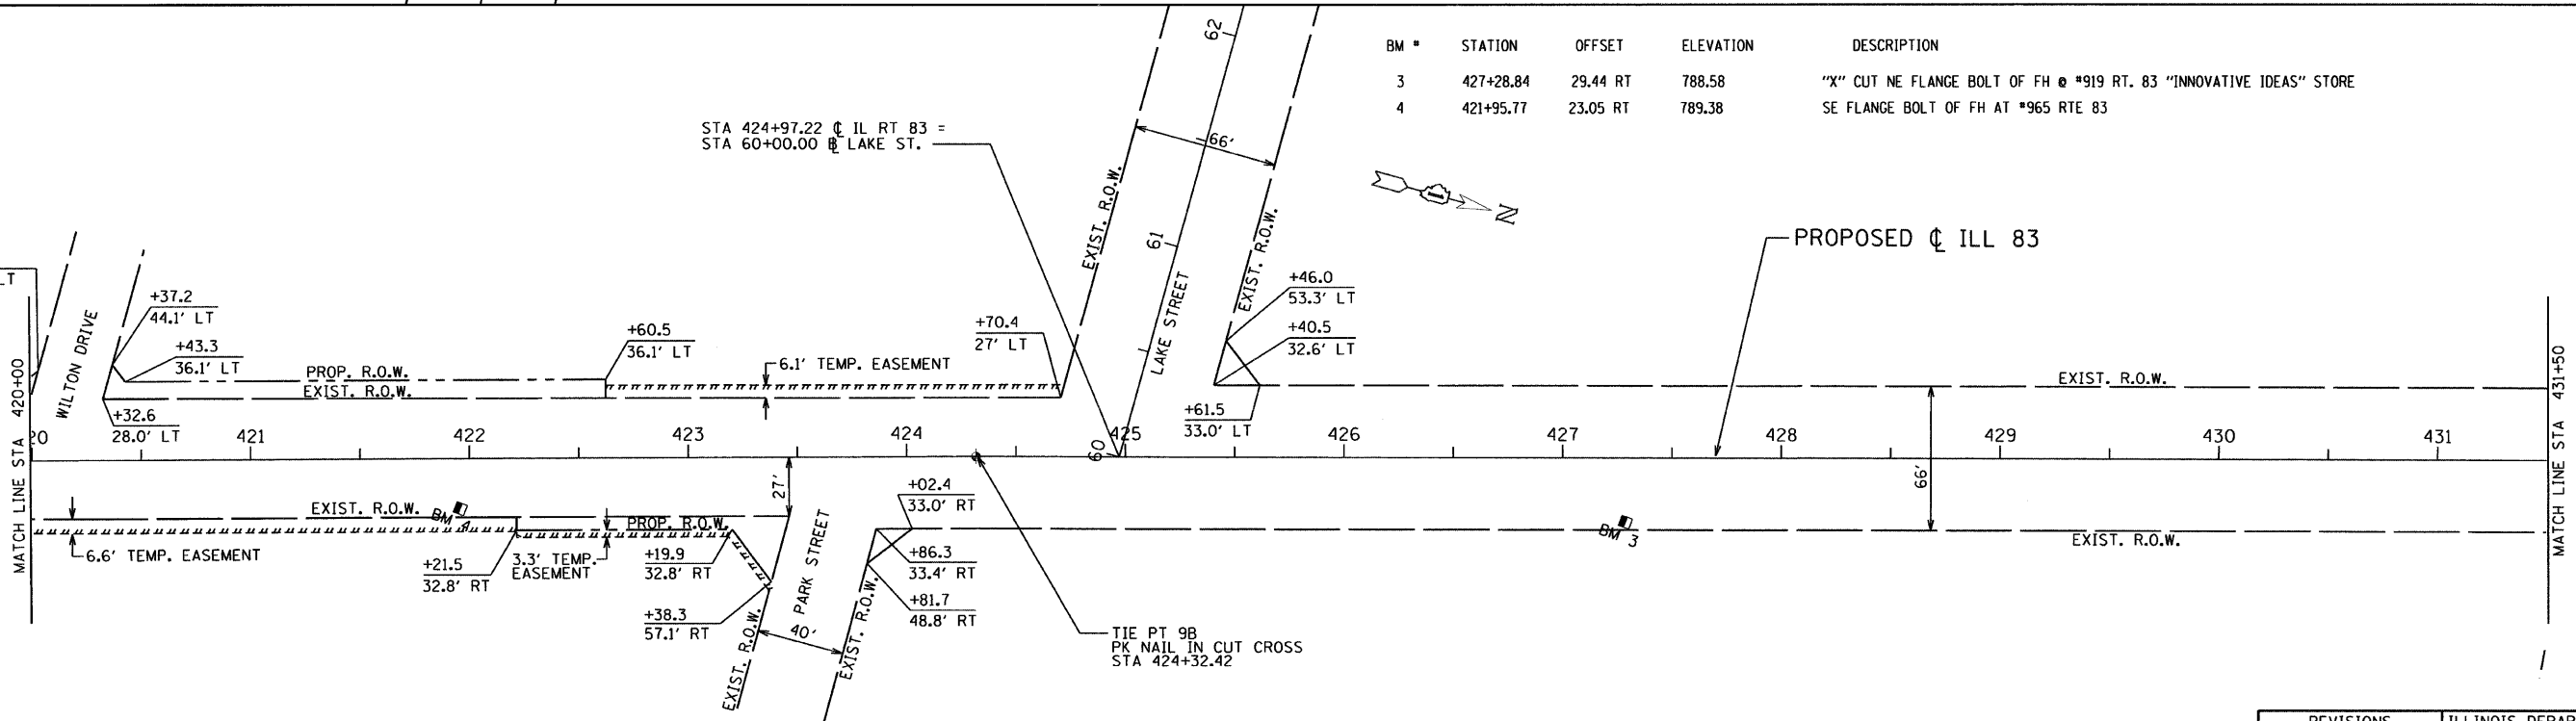


BM #	STATION	OFFSET	ELEVATION	DESCRIPTION
3	427+28.84	29.44 RT	788.58	"X" CUT NE FLANGE BOLT OF FH @ #919 RT. 83 "INNOVATIVE IDEAS" STORE
4	421+95.77	23.05 RT	789.38	SE FLANGE BOLT OF FH AT #965 RTE 83

AT-8

REVISIONS	
NAME	DATE

ILLINOIS DEPARTMENT OF TRANSPORTATION
ILLINOIS ROUTE 83
FROM THE WISCONSIN STATE LINE TO
NORTH OF PETITE LAKE ROAD
ALIGNMENT & TIE PLAN
STA 408+00 TO STA 431+50
DATE: 1/30/09
DRAWN BY: BR
CHECKED BY: MW

GRAEF, ANHALT, SCHLOEMER & ASSOCIATES, INC.
CHICAGO, ILLINOIS

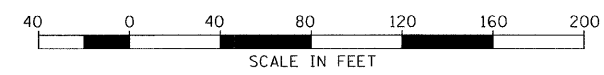

G:\2004\024.M\ms\plan\set\at11e09.dgn
1/26/2009 8:46:43 AM