



F.A. ROUTE NO.	SECTION	COUNTY	TOTAL SHEETS	SHEET NO.
866	*	LAKE	554	47
FED. ROAD DIST. NO.	ILLINOIS FED. AID PROJECT			
			*(L-2(W,R);6,6A & 6 EXT) WRS-1	

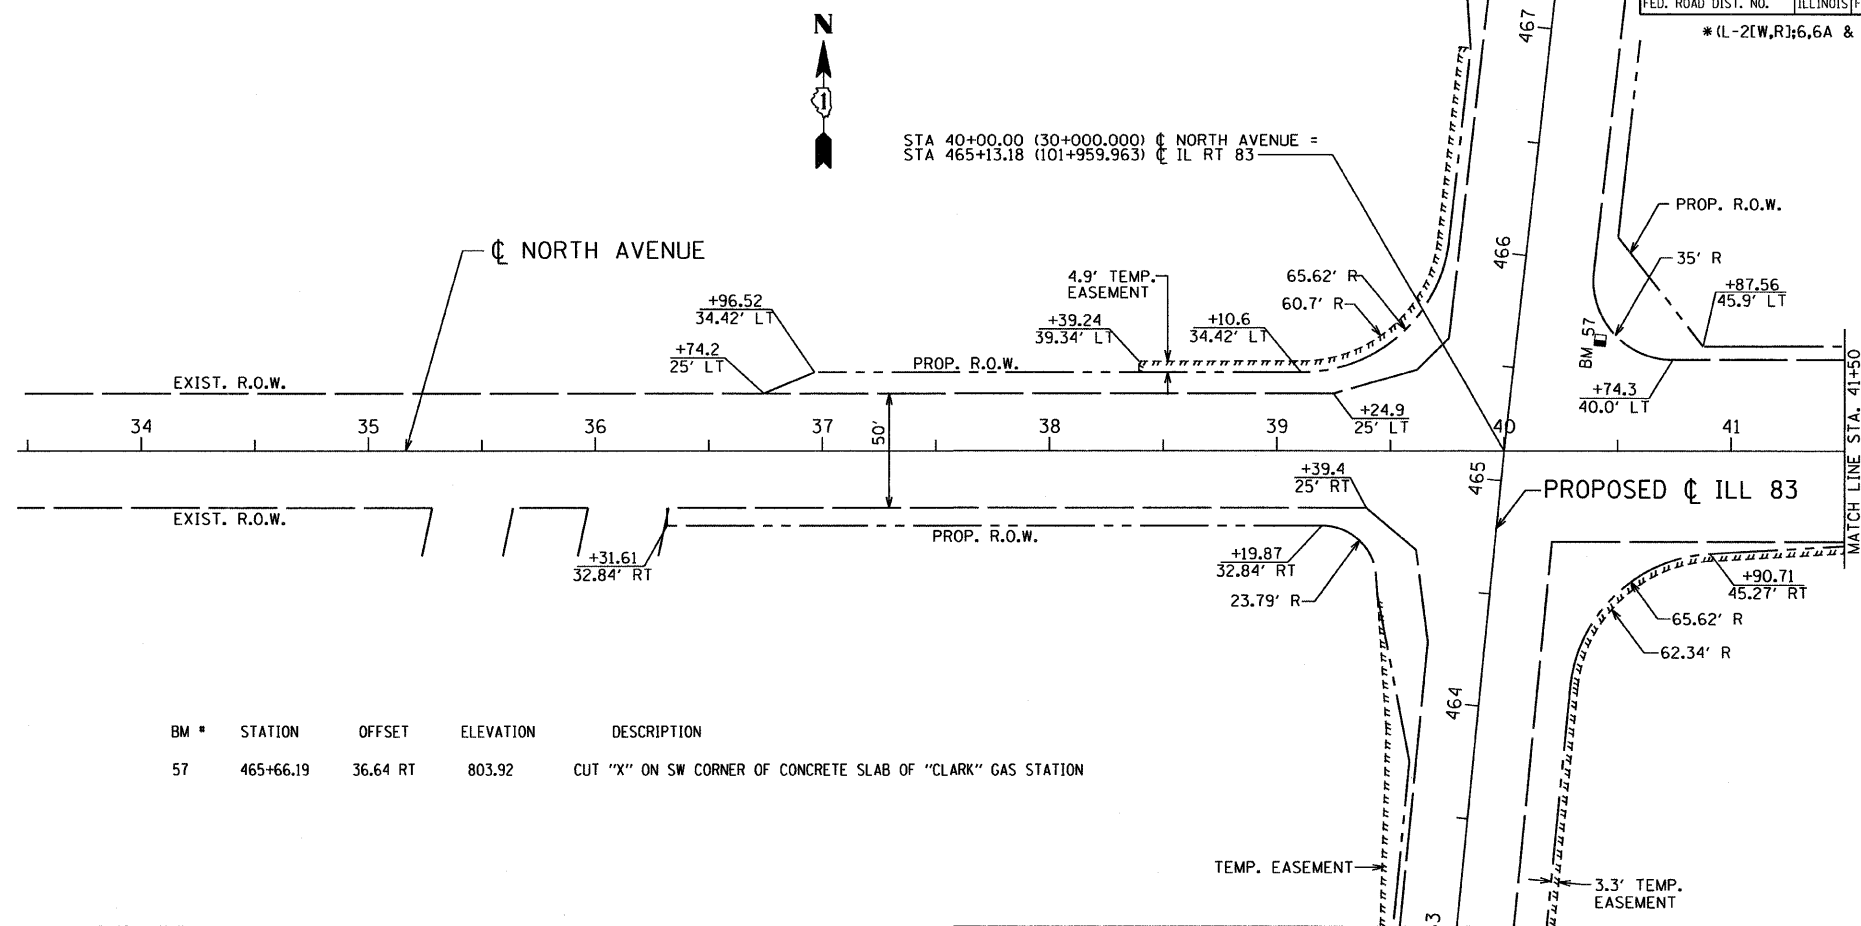

BM	STATION	OFFSET	ELEVATION	DESCRIPTION
57	465+66.19	36.64 RT	803.92	CUT "X" ON SW CORNER OF CONCRETE SLAB OF "CLARK" GAS STATION

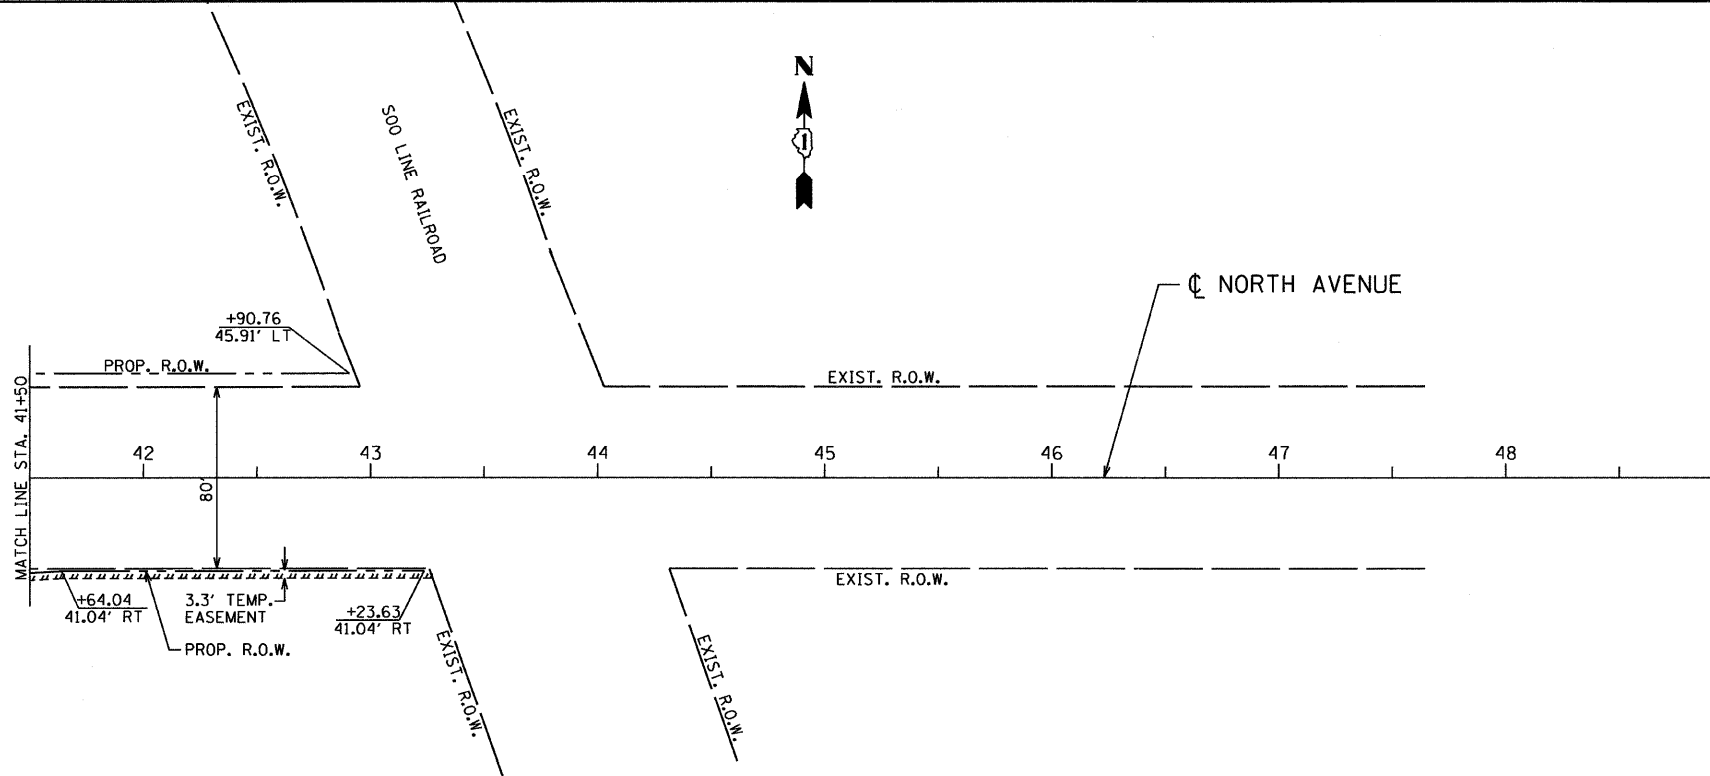

REVISIONS		ILLINOIS DEPARTMENT OF TRANSPORTATION ILLINOIS ROUTE 83 FROM THE WISCONSIN STATE LINE TO NORTH OF PETITE LAKE ROAD ALIGNMENT & TIE PLAN NORTH AVENUE DATE: 1/30/09 DRAWN BY: BR CHECKED BY: MW
NAME	DATE	

GRAEF ANHALT SCHLOEMER & ASSOCIATES, INC.
CHICAGO, ILLINOIS