
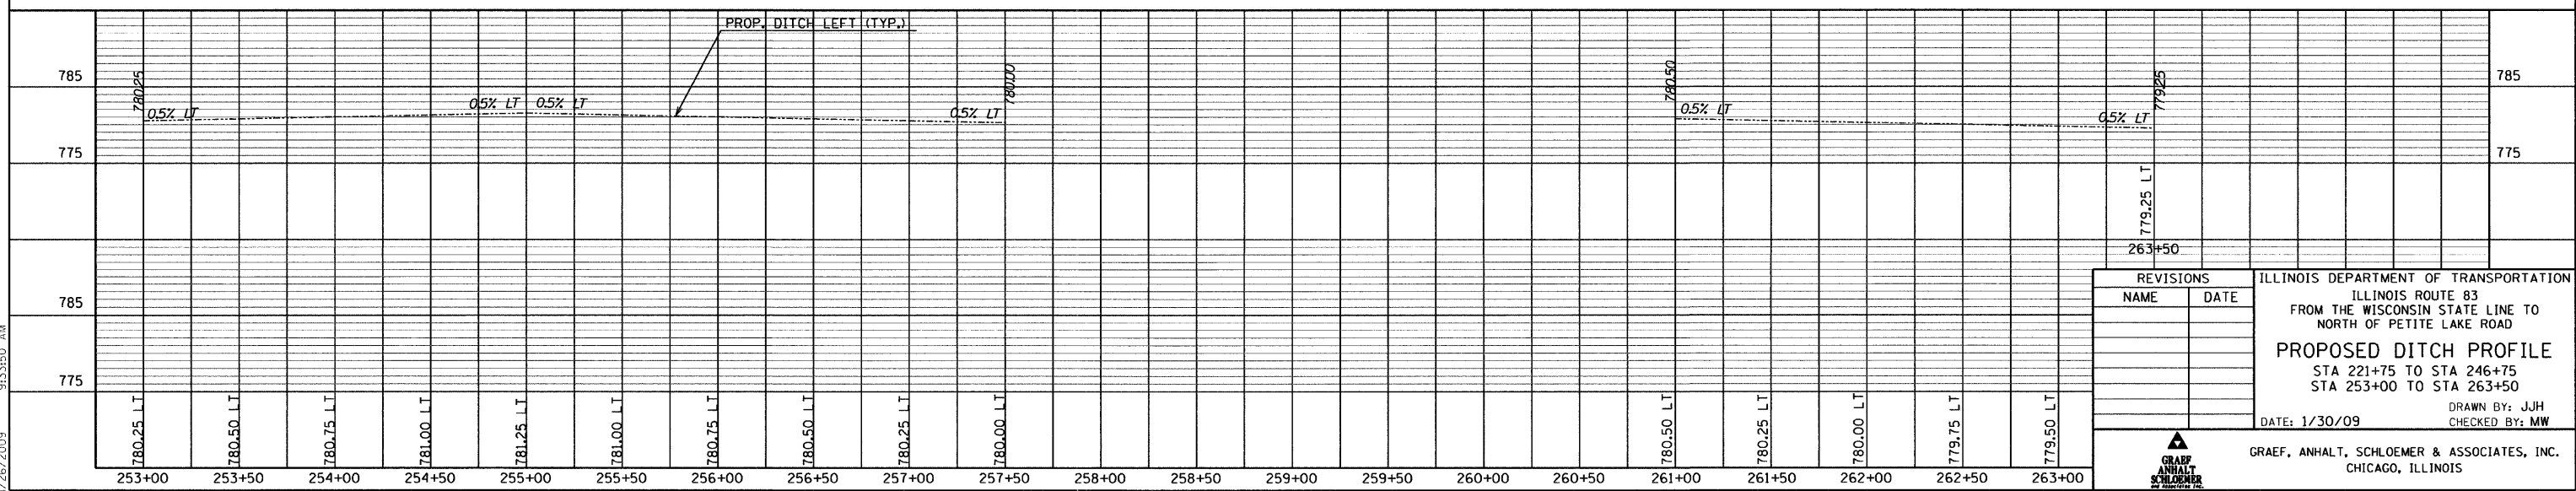
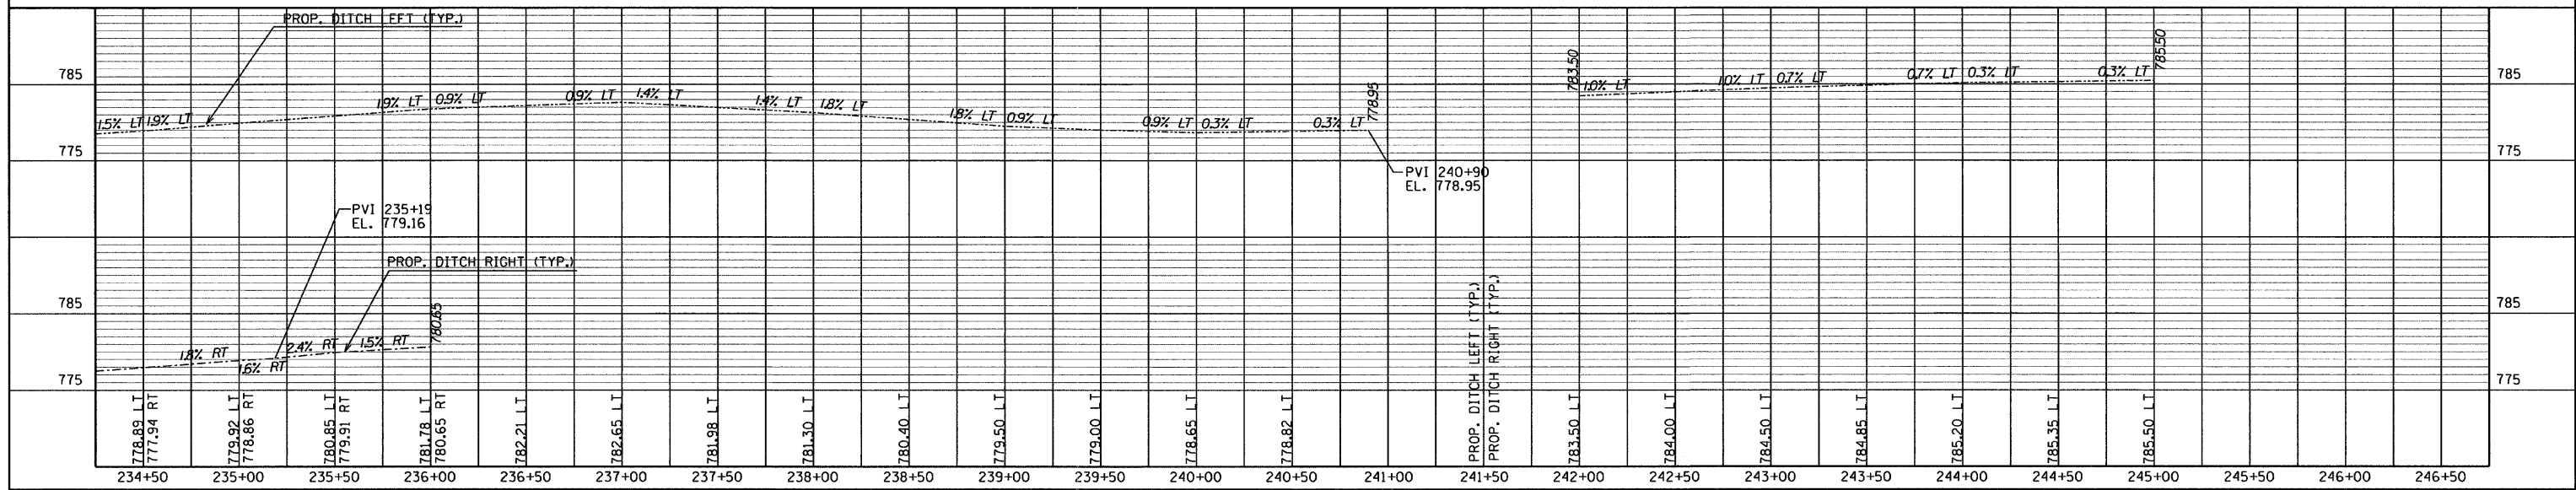


CONTRACT NO. 62700

\* (L-2(W.R);6,6A & 6 EXT) WRS-1

F.A. ROUTE NO.	SECTION	COUNTY	TOTAL SHEETS	SHEET NO.
866	*	LAKE	554	82
FED. ROAD DIST. NO.		ILLINOIS FED. AID PROJECT		

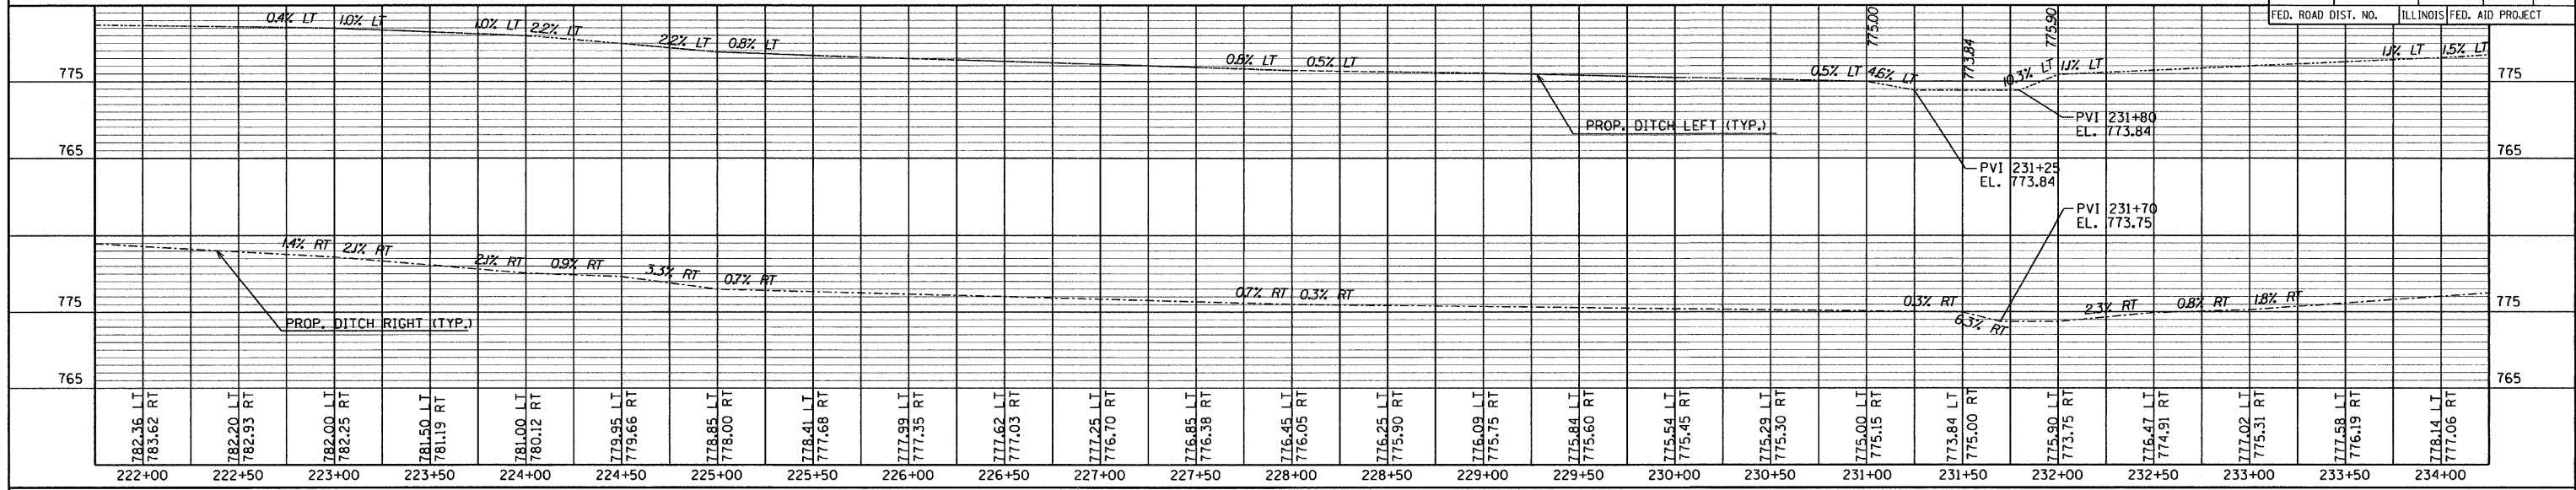

REVISIONS	
NAME	DATE

ILLINOIS DEPARTMENT OF TRANSPORTATION  
ILLINOIS ROUTE 83  
FROM THE WISCONSIN STATE LINE TO  
NORTH OF PETITE LAKE ROAD  
**PROPOSED DITCH PROFILE**  
STA 221+75 TO STA 246+75  
STA 253+00 TO STA 263+50  
DATE: 1/30/09  
DRAWN BY: JJH  
CHECKED BY: MW

**GRAEF, ANHALT, SCHLOEMER & ASSOCIATES, INC.**  
CHICAGO, ILLINOIS

G:\2004024\Nms\p10nset\ProfDitch02.dgn  
2/26/2009 9:33:50 AM