
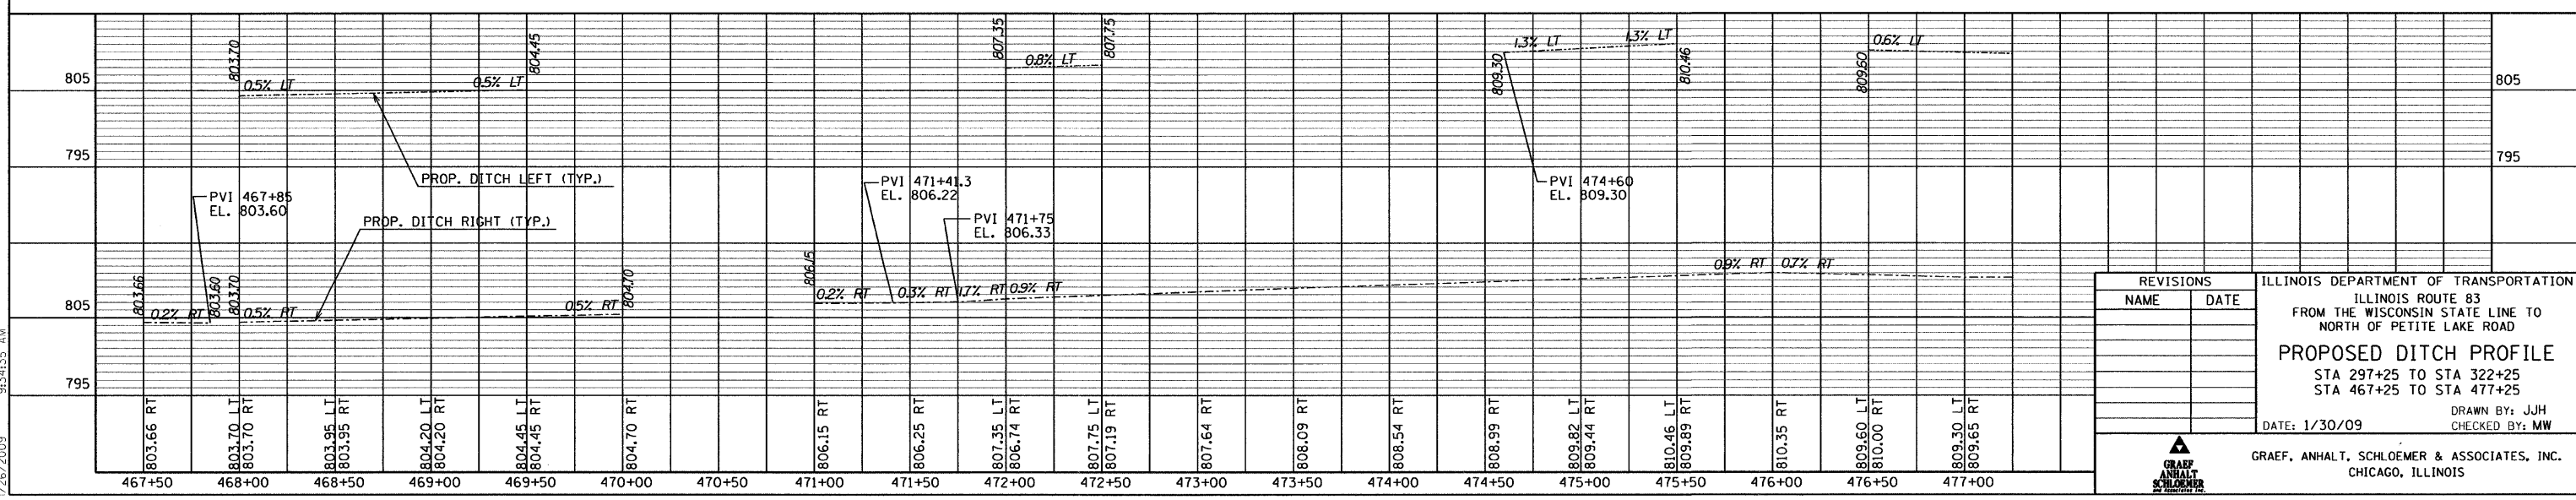
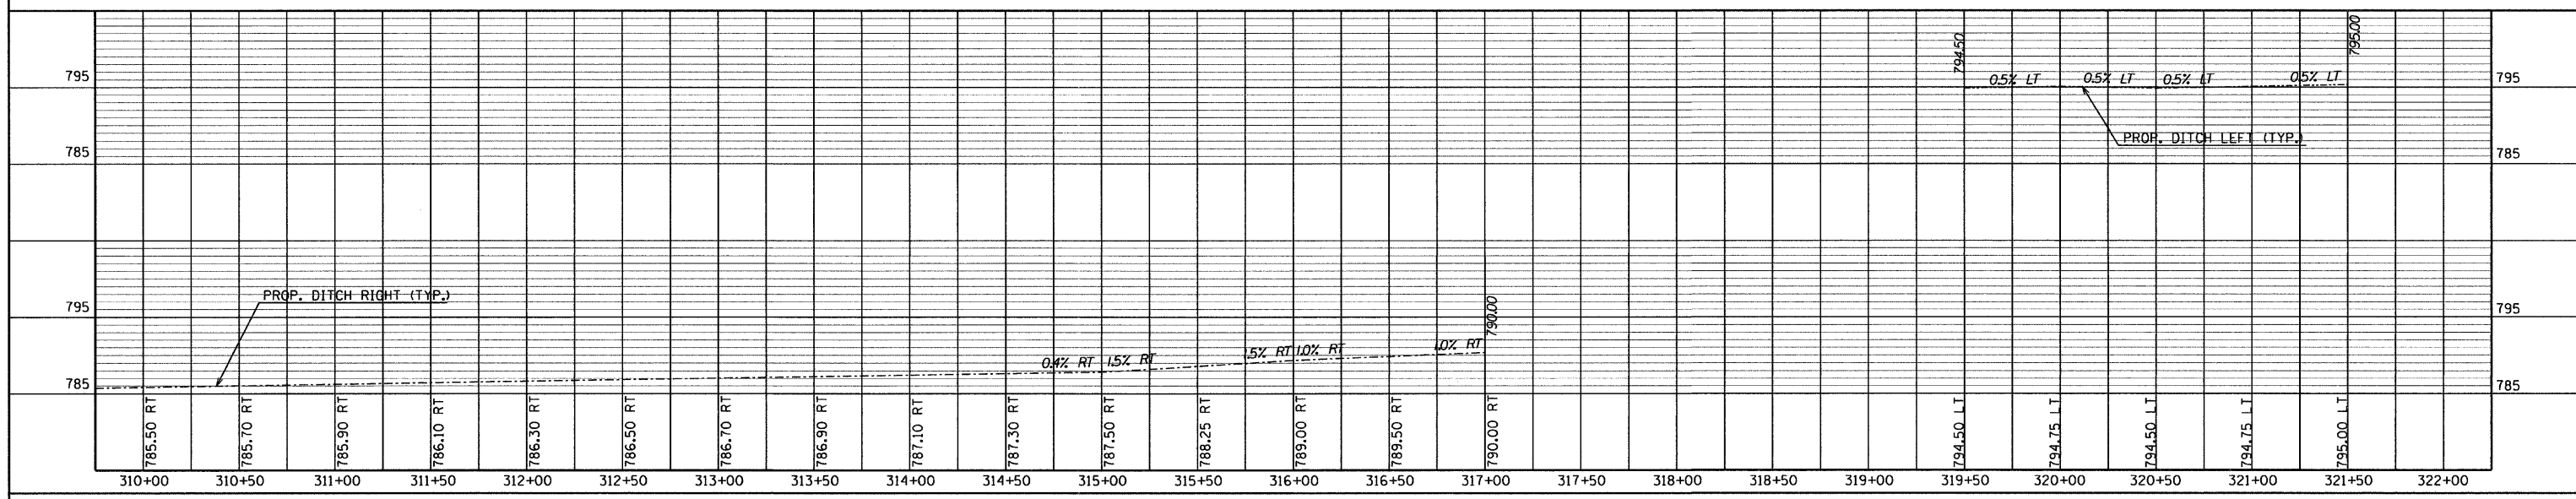


F.A. ROUTE NO.	SECTION	COUNTY	TOTAL SHEETS	SHEET NO.
866	*	LAKE	554	84
FED. ROAD DIST. NO.	ILLINOIS	FED. AID PROJECT		

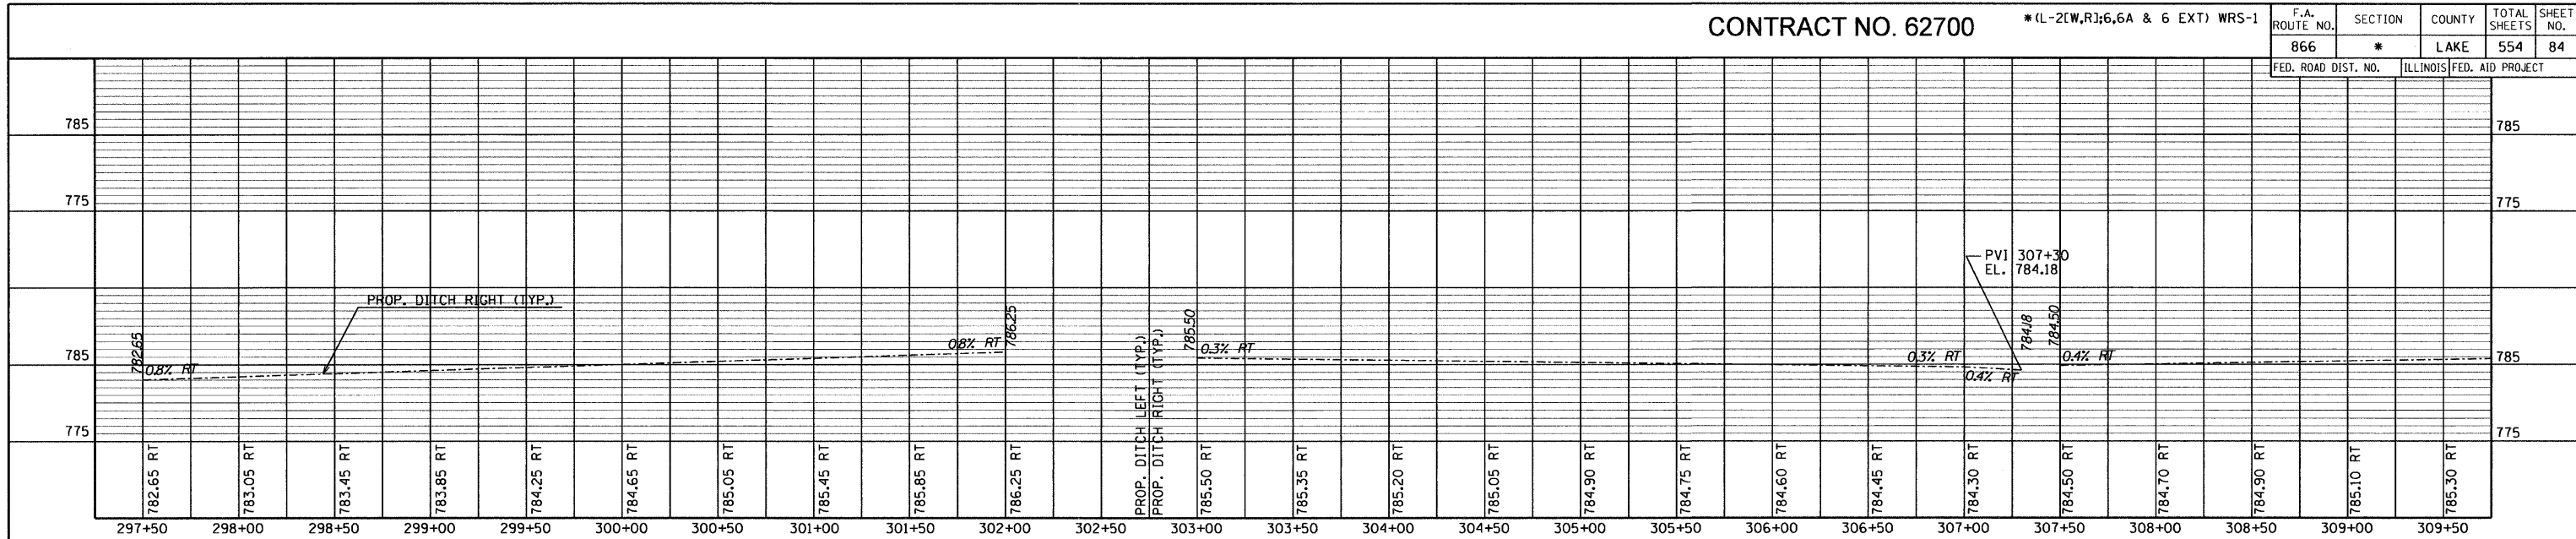

REVISIONS	
NAME	DATE

ILLINOIS DEPARTMENT OF TRANSPORTATION  
ILLINOIS ROUTE 83  
FROM THE WISCONSIN STATE LINE TO  
NORTH OF PETITE LAKE ROAD  
**PROPOSED DITCH PROFILE**  
STA 297+25 TO STA 322+25  
STA 467+25 TO STA 477+25  
DATE: 1/30/09  
DRAWN BY: JJH  
CHECKED BY: MW

**GRAEF, ANHALT, SCHLOEMER & ASSOCIATES, INC.**  
CHICAGO, ILLINOIS

G:\2004024\_M\plans\Profile\Profile.dgn  
2/26/2009 9:34:35 AM