
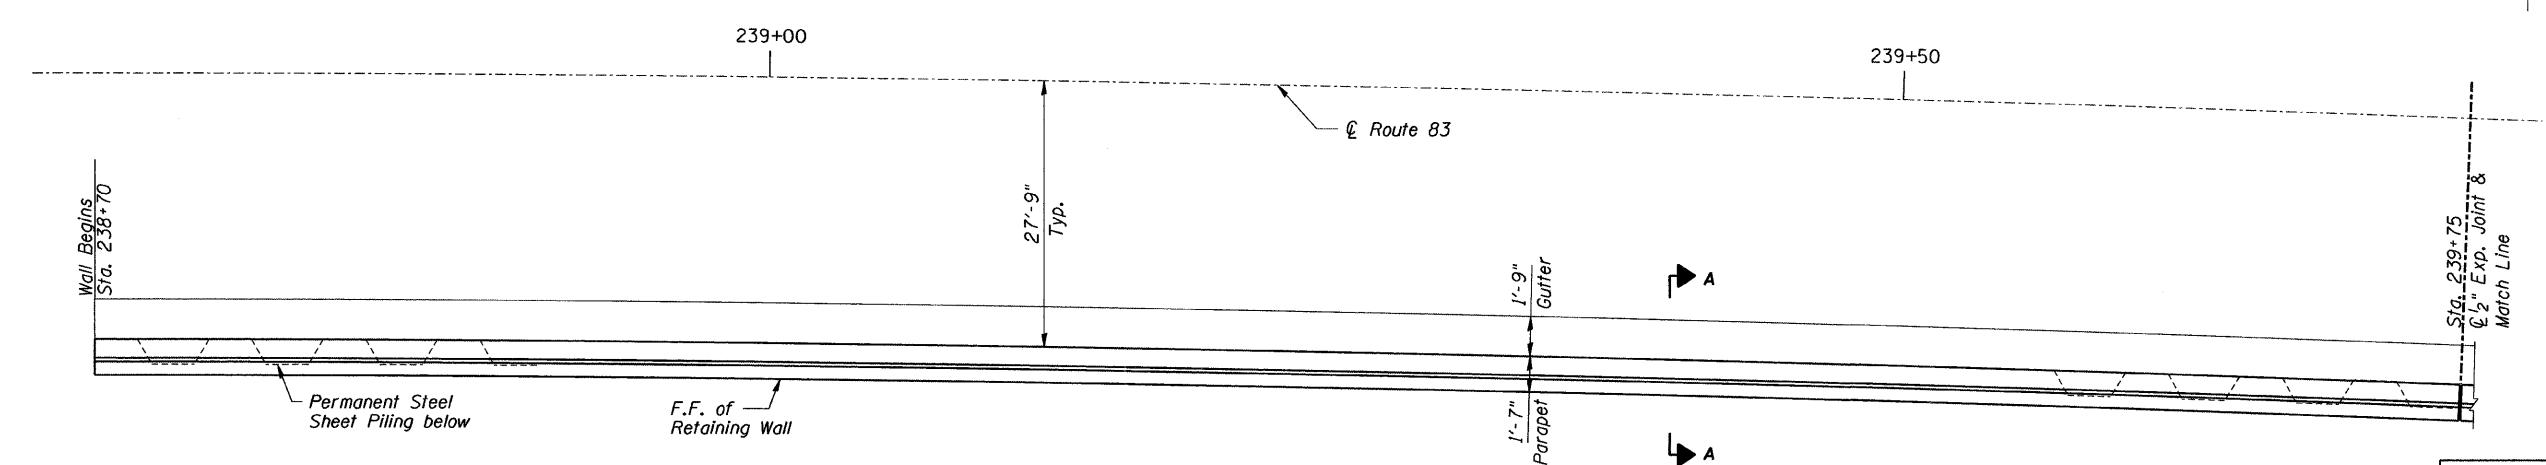


ROUTE NO.	SECTION	COUNTY	TOTAL SHEETS	SHEET NO.	SHEET NO. 2 OF 7 SHEETS
F.A.P. 866	*	LAKE	554	307	
FED. ROAD DIST. NO. 7		ILLINOIS		FED. AID PROJECT	

* (L-2[W,R];6,6A & 6 EXT) WRS-1

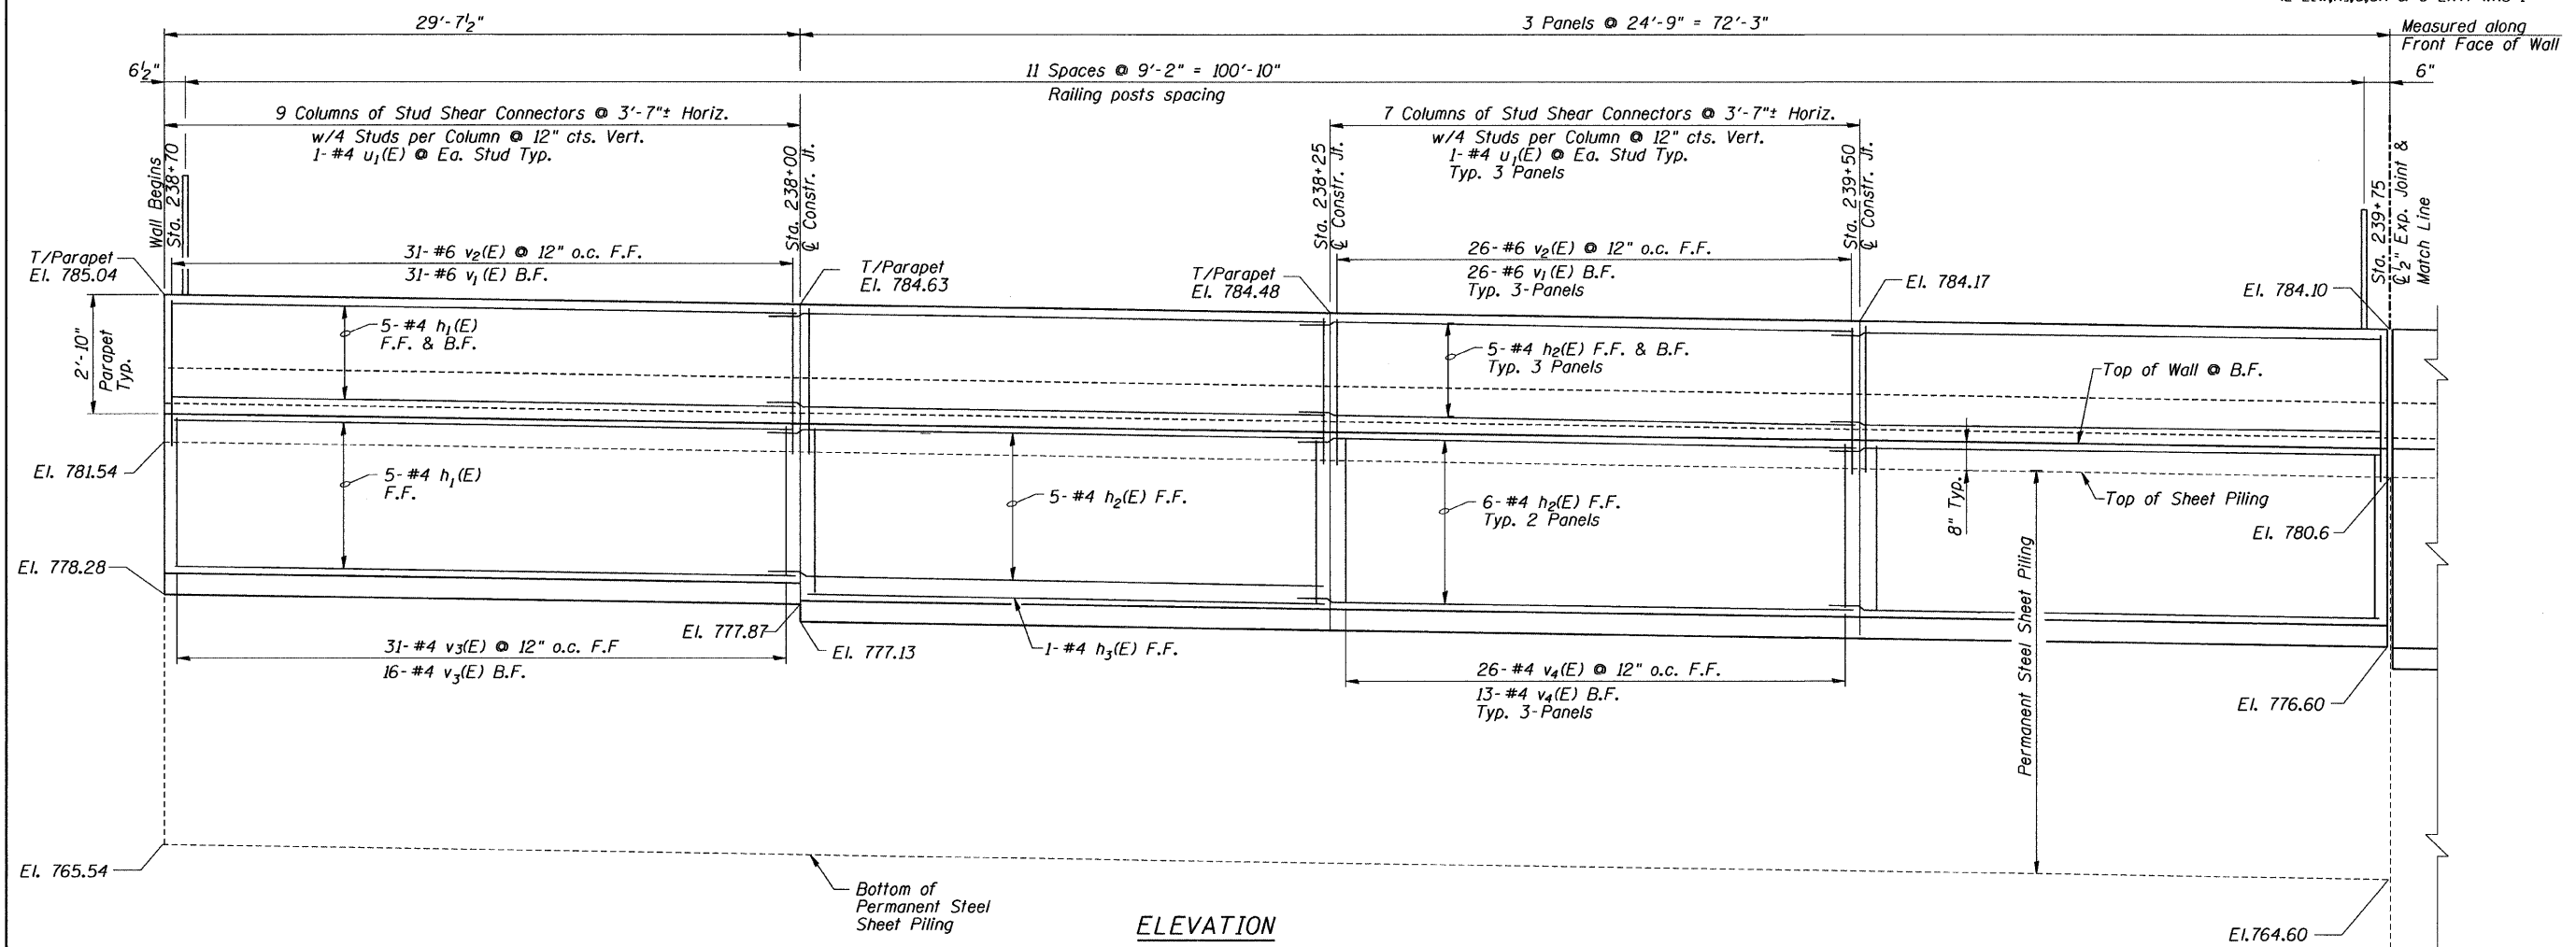

DESIGNED	S.S.T.
CHECKED	J.A.Z.
DRAWN	E.B.
CHECKED	S.S.T.

PLAN

NOTES:
 1. For Bill of Material see Sheet 5 of 7.

**RETAINING WALL NO. 1
 PLAN & ELEVATION I**

ILLINOIS ROUTE 83
 F.A.P. ROUTE 866
 LAKE COUNTY
 Sta. 238+70 to Sta. 241+50

DATE: 4/22/09
 GRAEF, ANHALT, SCHLOEMER & ASSOCIATES INC
 CHICAGO ILLINOIS