



ROUTE NO. F.A.P. 866	SECTION *	COUNTY LAKE	TOTAL SHEETS 554	SHEET NO. 308	SHEET NO. 3 OF 7 SHEETS
FED. ROAD DIST. NO. 7		ILLINOIS		FED. AID PROJECT	

\* (L-2(W,R);6,6A & 6 EXT) WRS-1  
Measured along Front Face of Wall

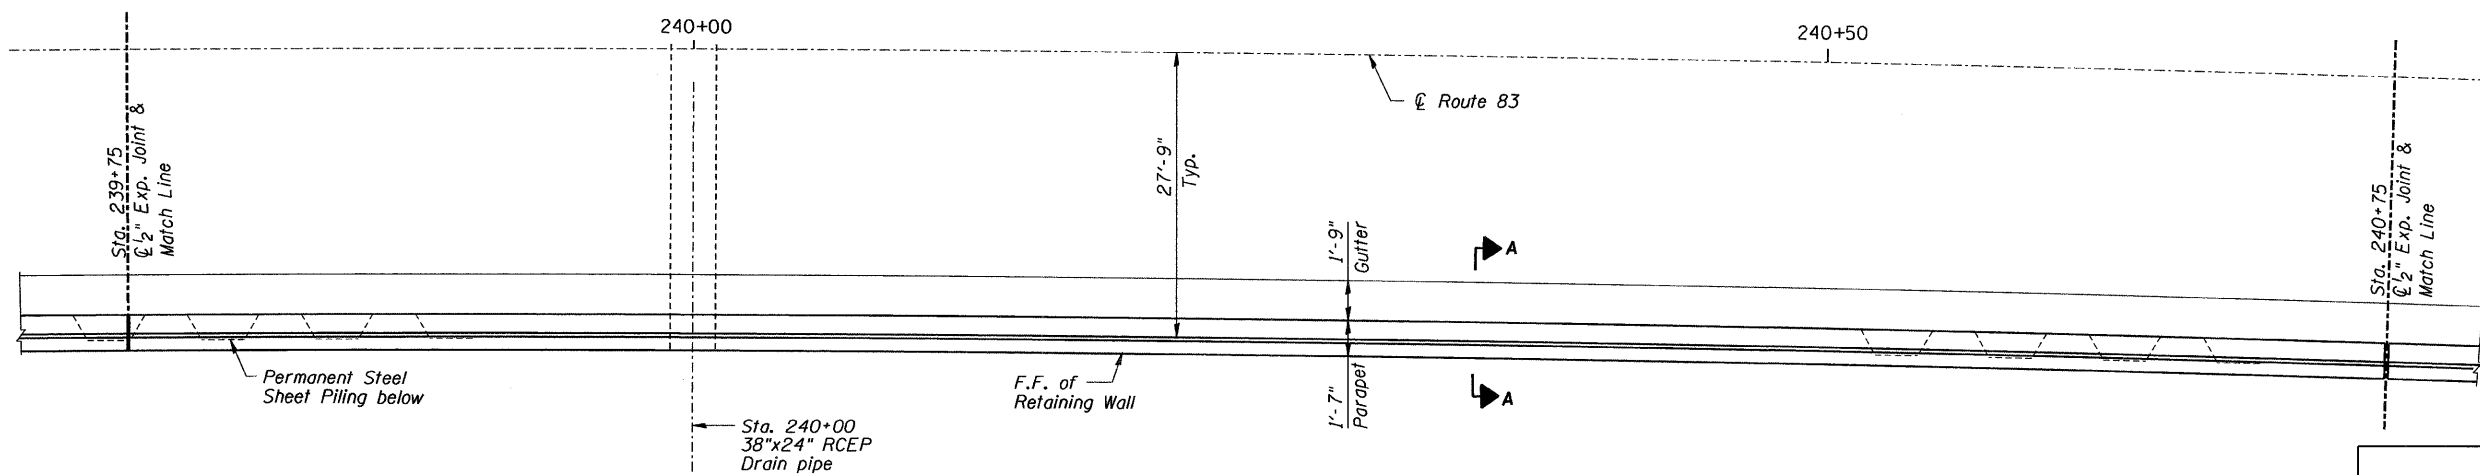

DESIGNED	S.S.T.
CHECKED	J.A.Z.
DRAWN	E.B.
CHECKED	S.S.T.

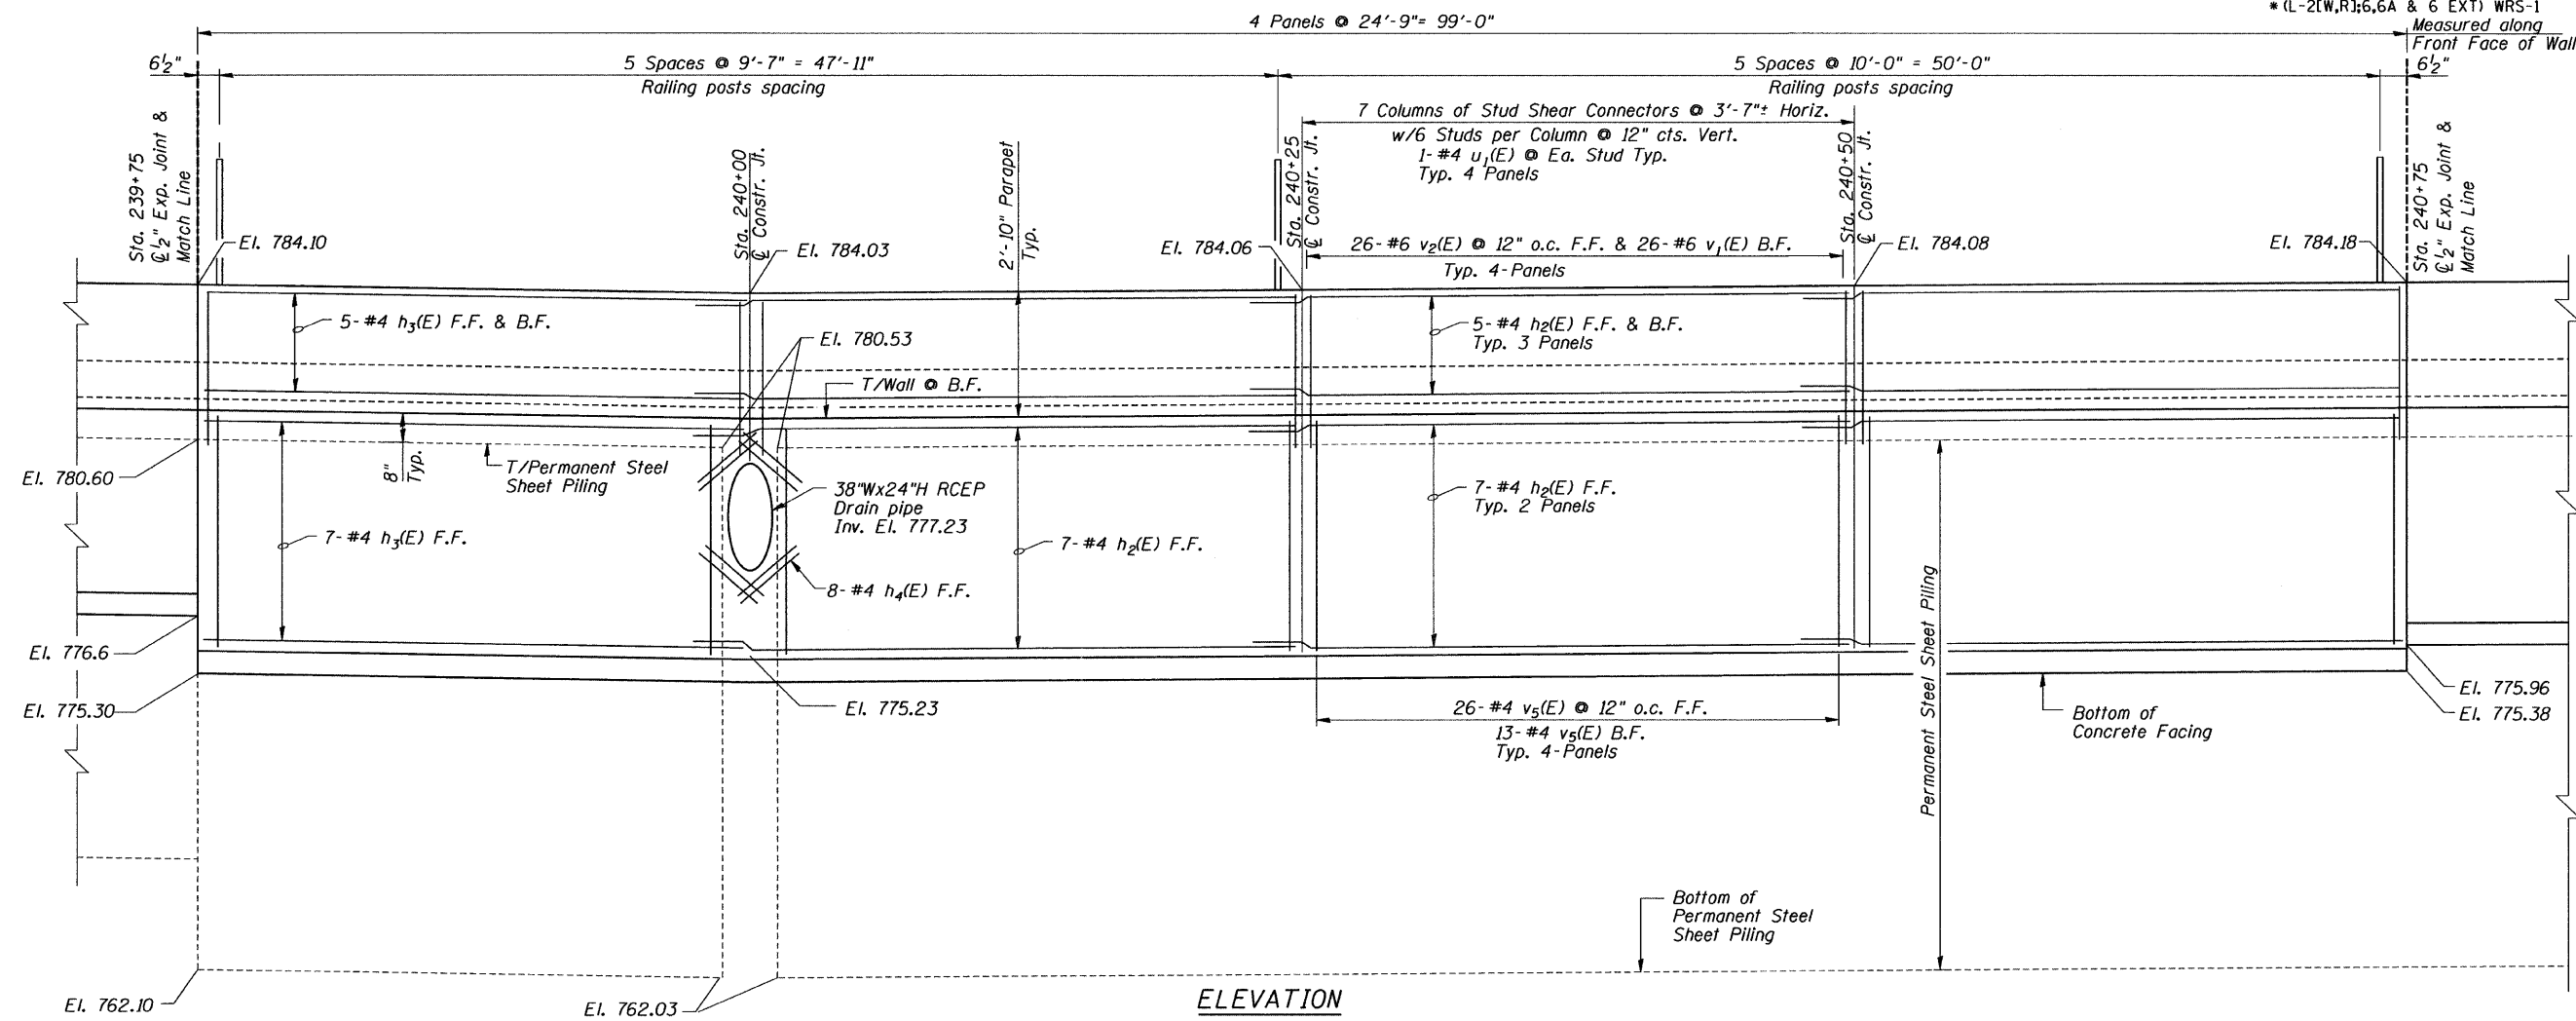

NOTES:  
1. For Bill of Material see Sheet 5 of 7.

**RETAINING WALL NO. 1  
PLAN & ELEVATION II**

ILLINOIS ROUTE 83  
F.A.P. ROUTE 866  
LAKE COUNTY  
Sta. 238+70 to Sta. 241+50

DATE: 4/22/09

GRAEF, ANHALT, SCHLOEMER & ASSOCIATES INC  
CHICAGO ILLINOIS